


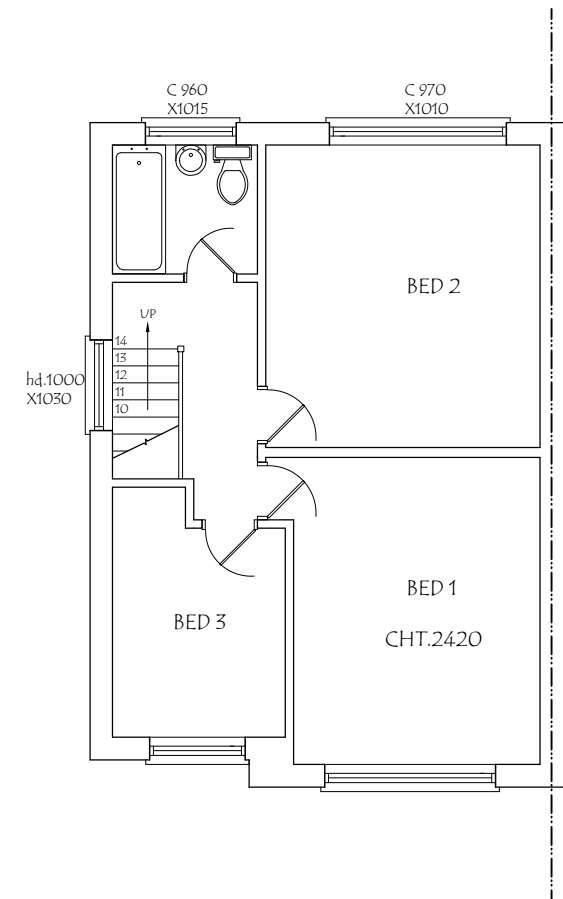
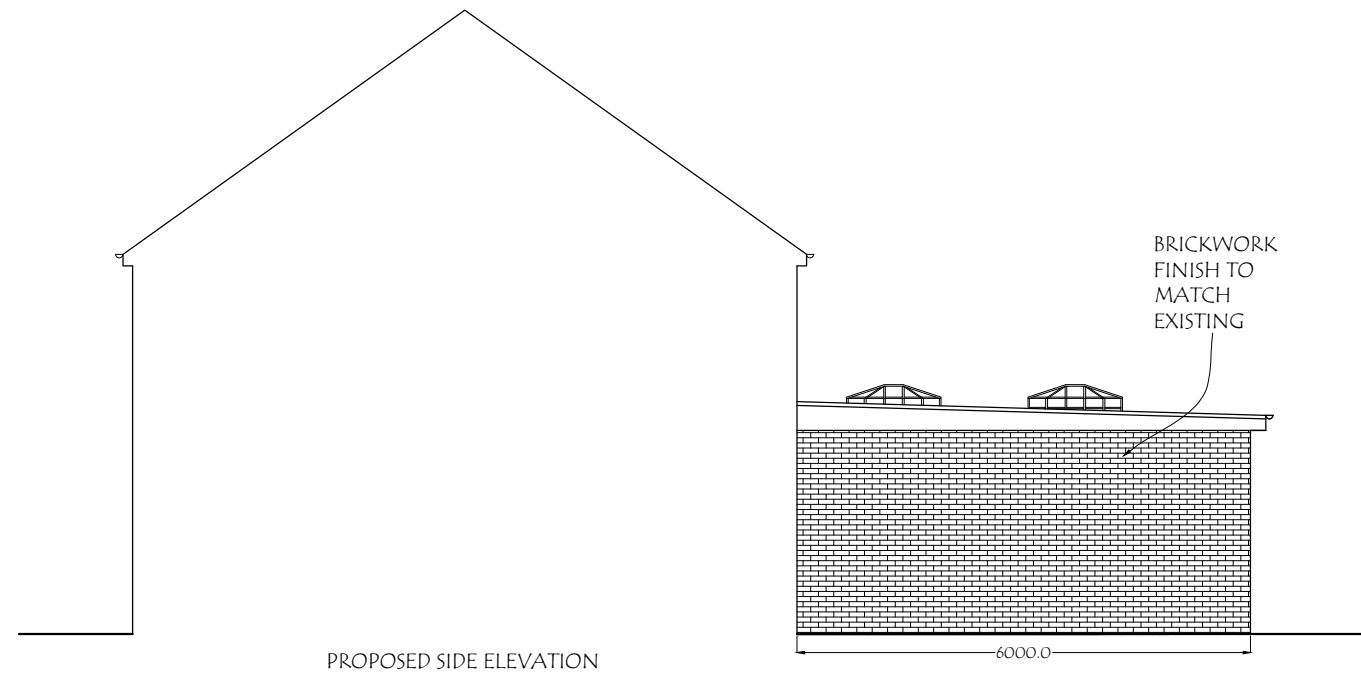
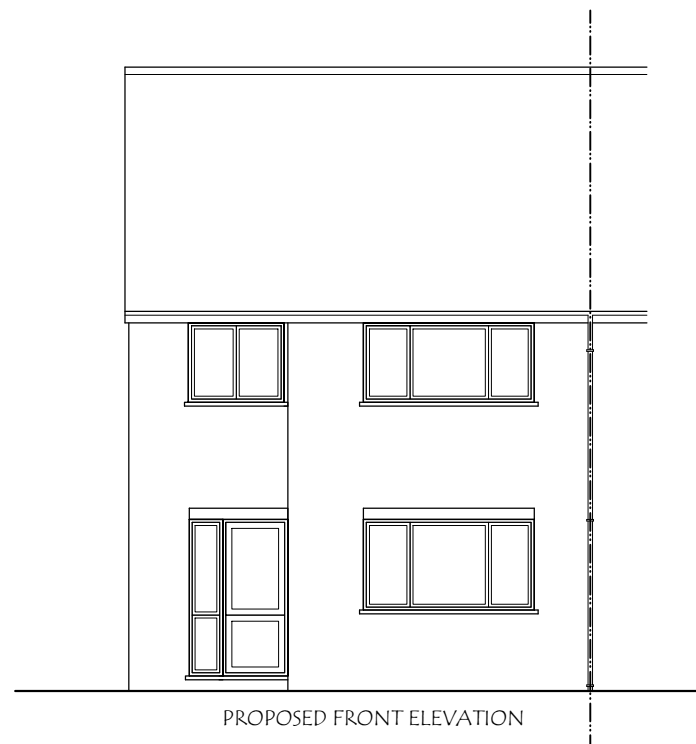
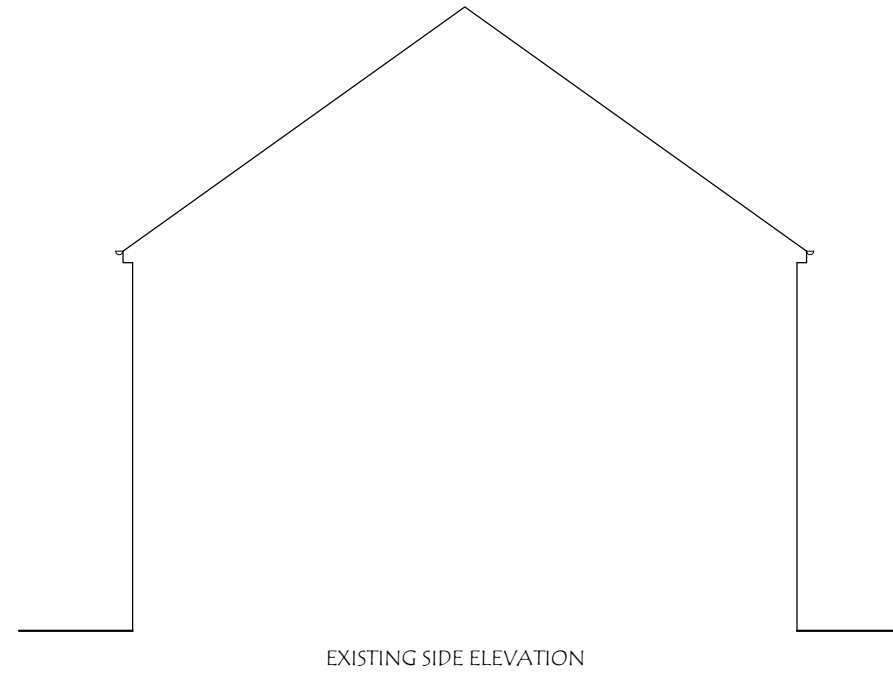
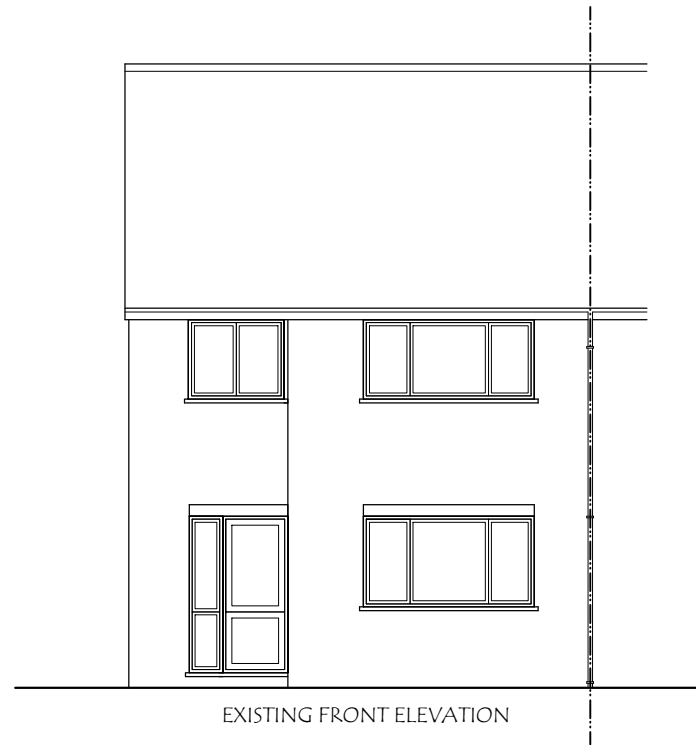



EXISTING GROUND FLOOR PLAN

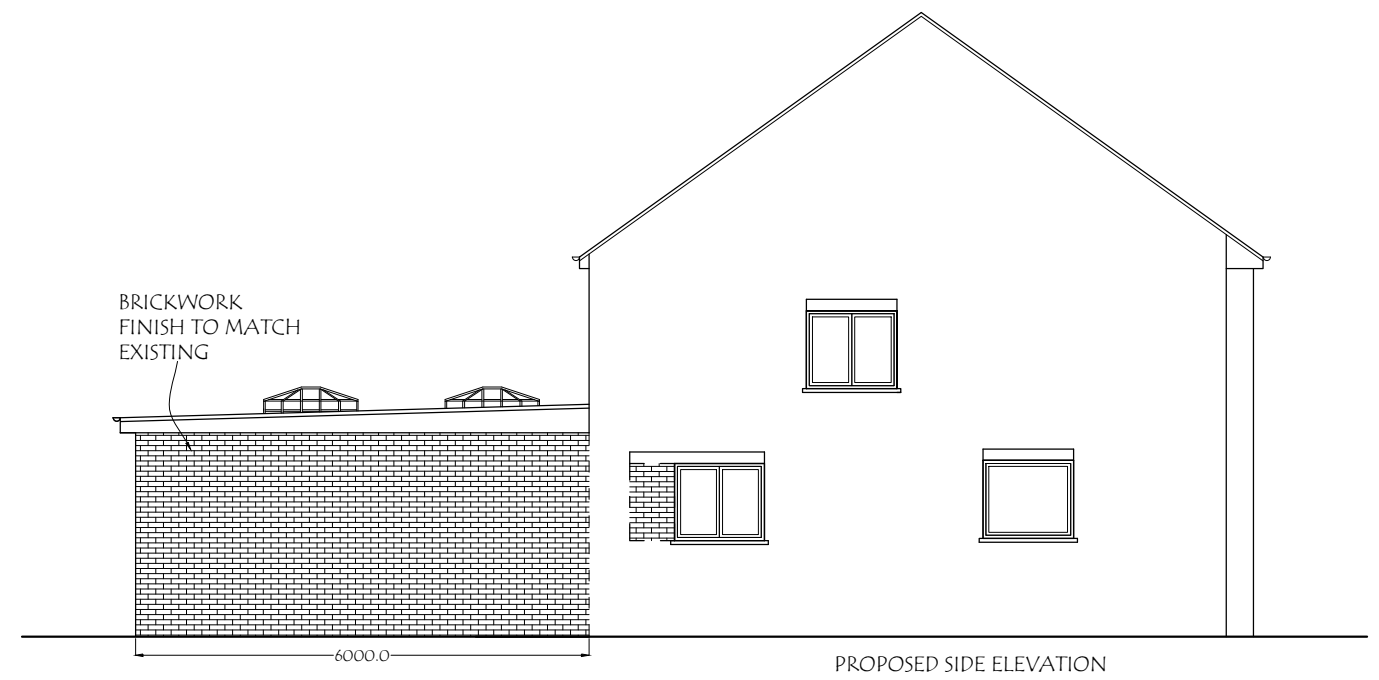


EXISTING FIRST FLOOR PLAN

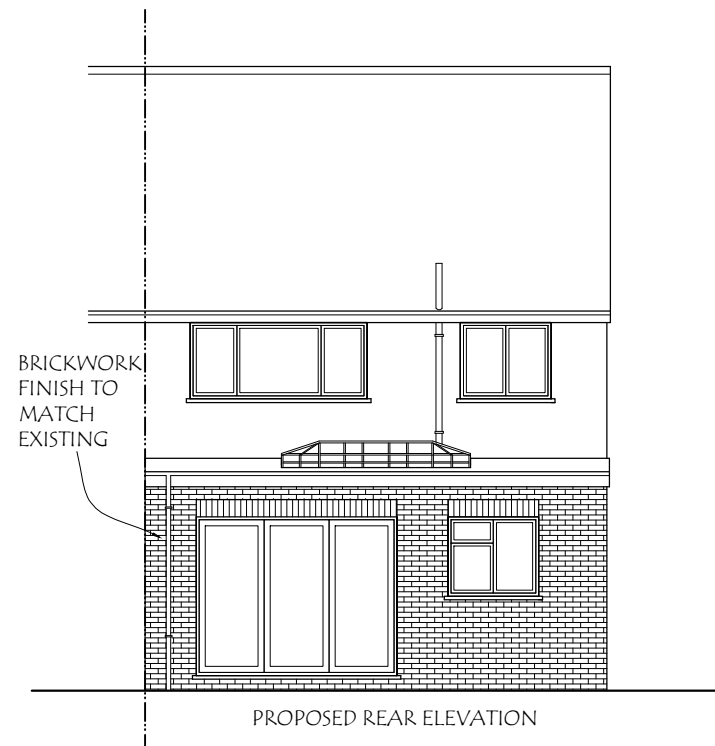

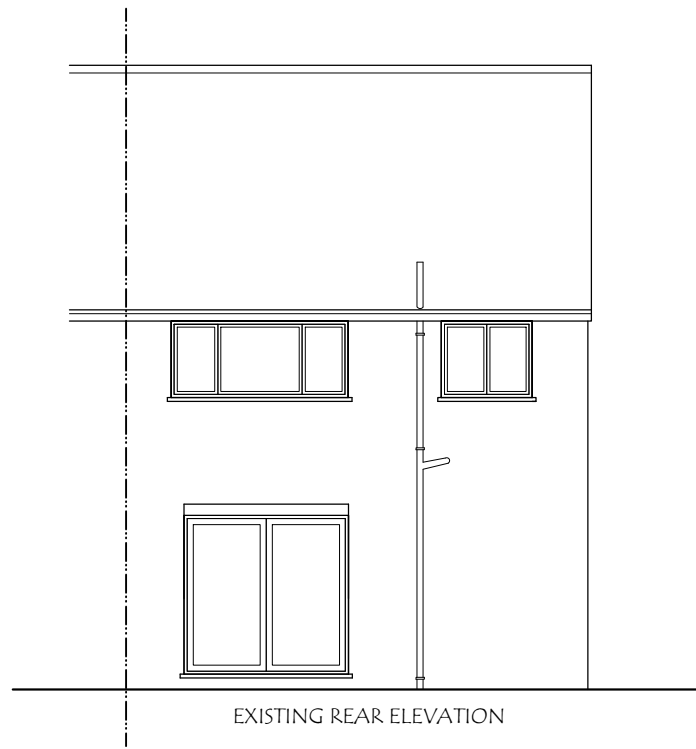

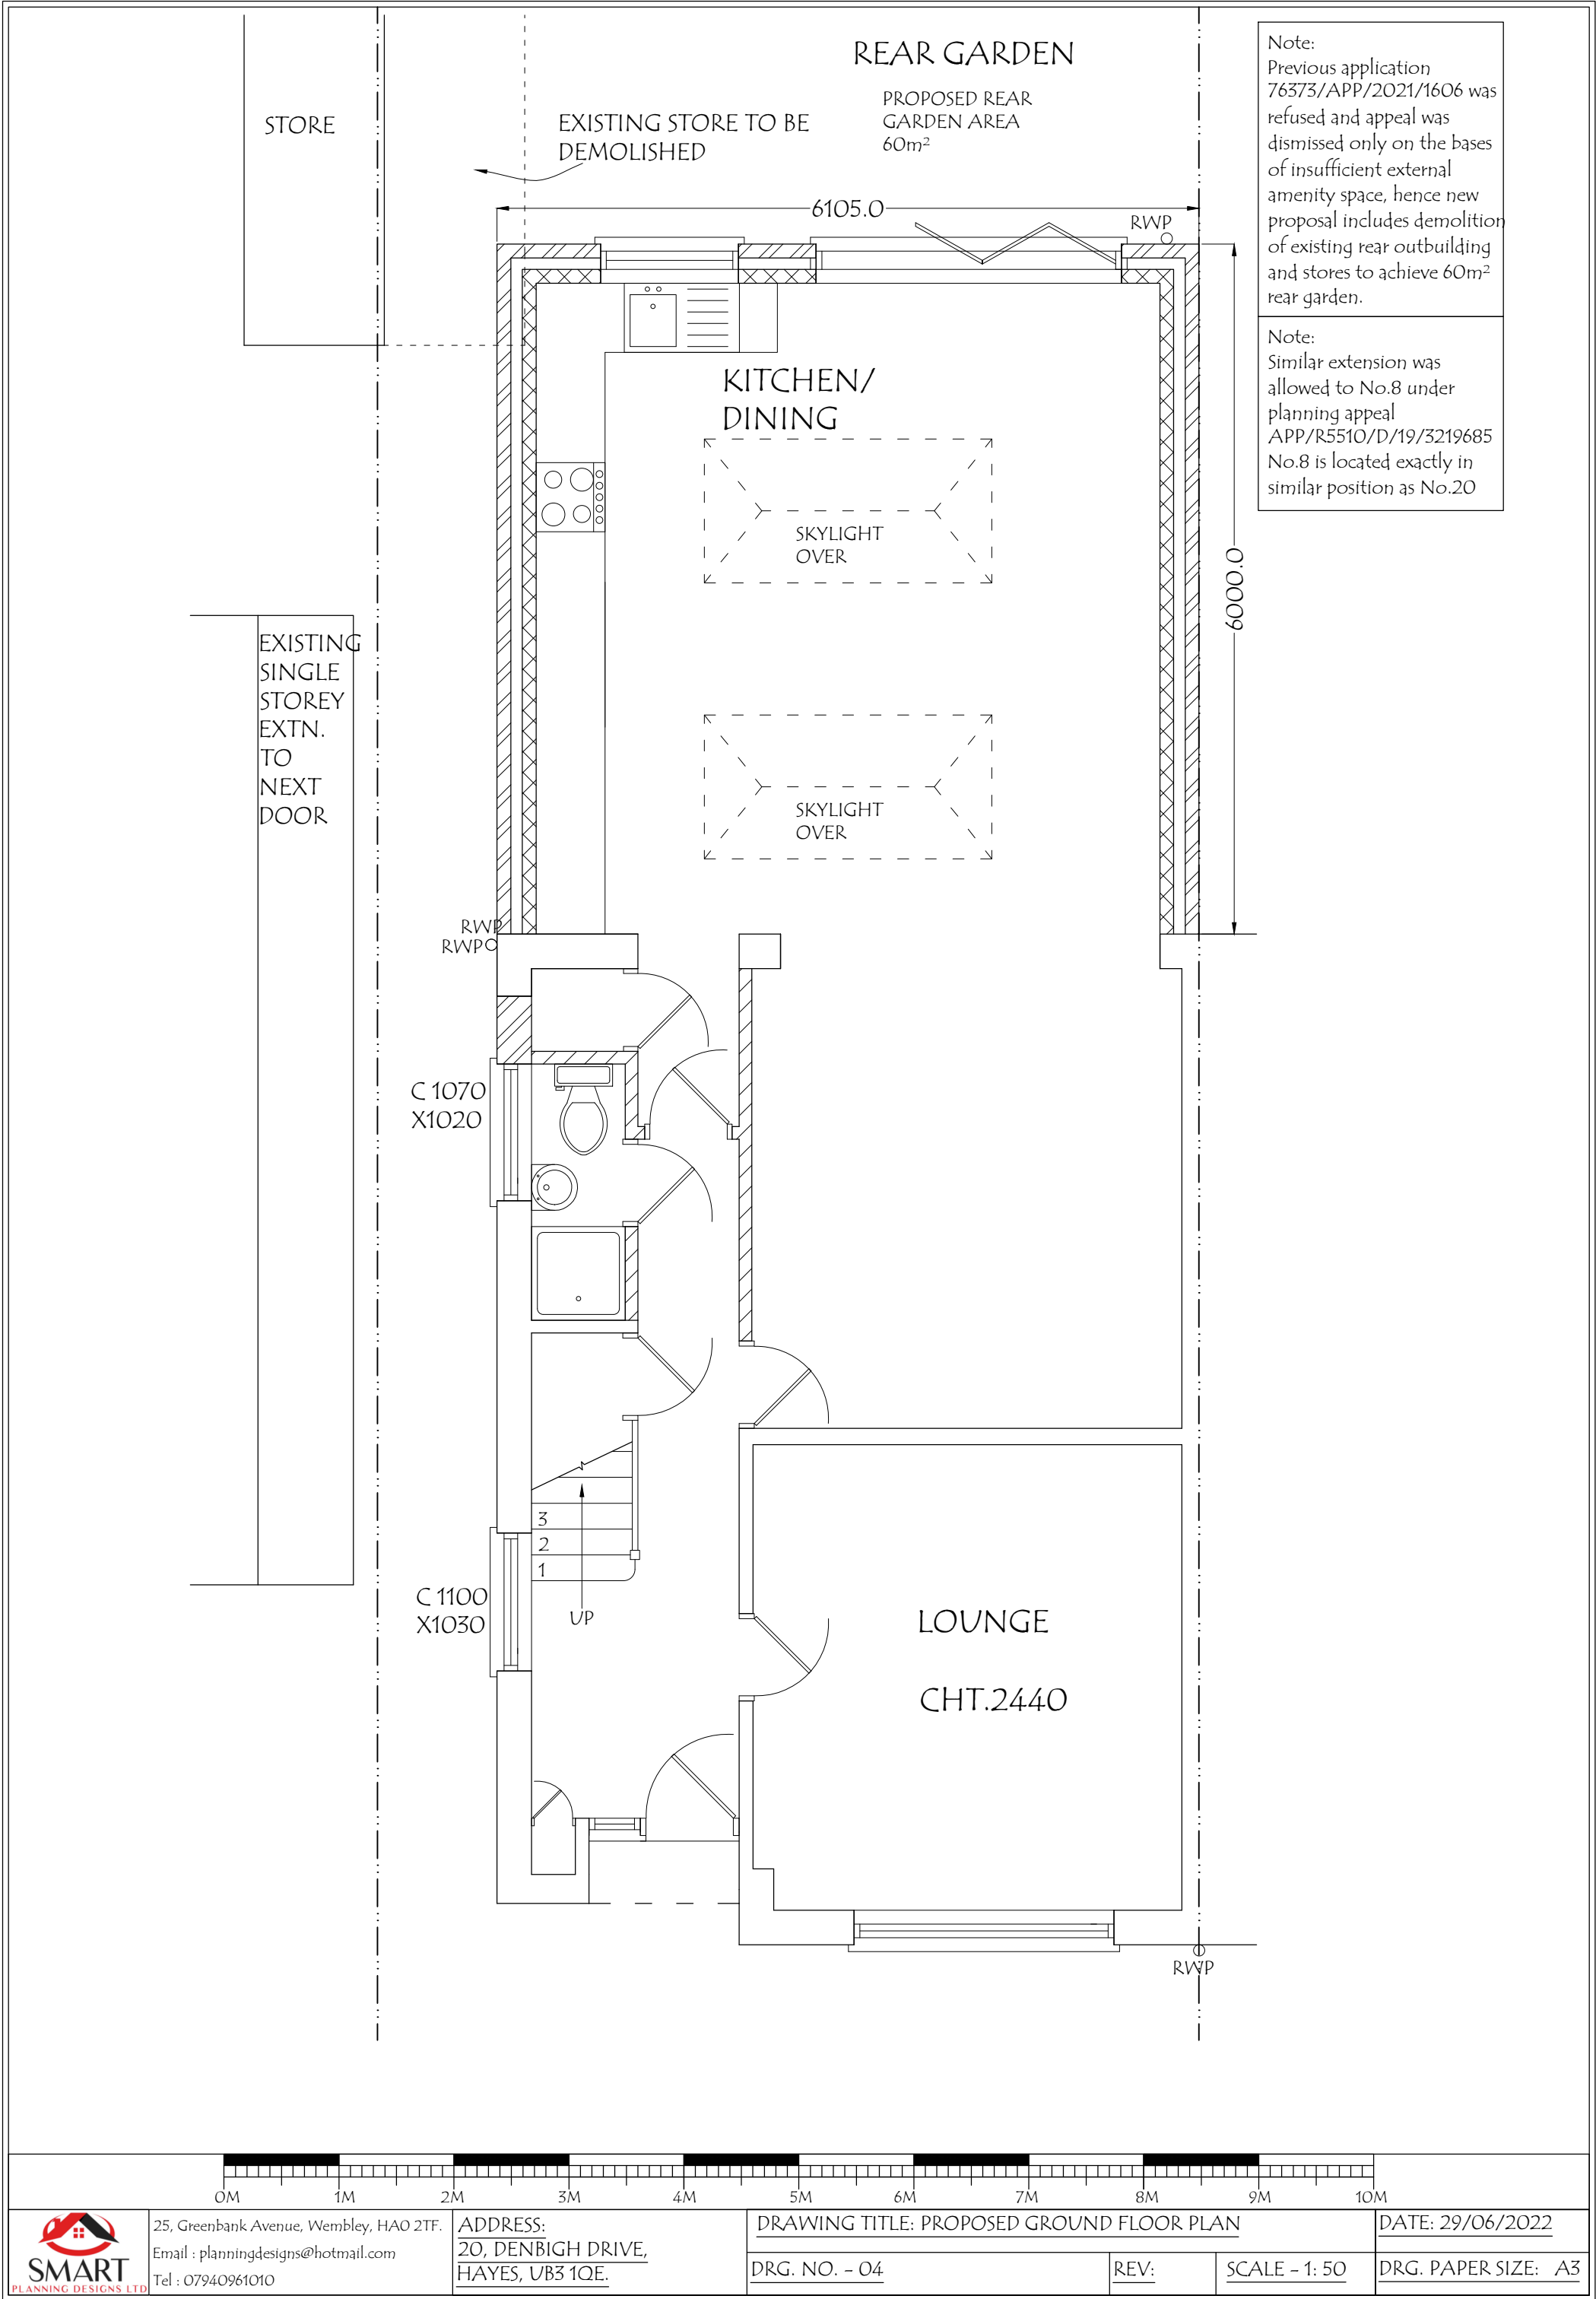

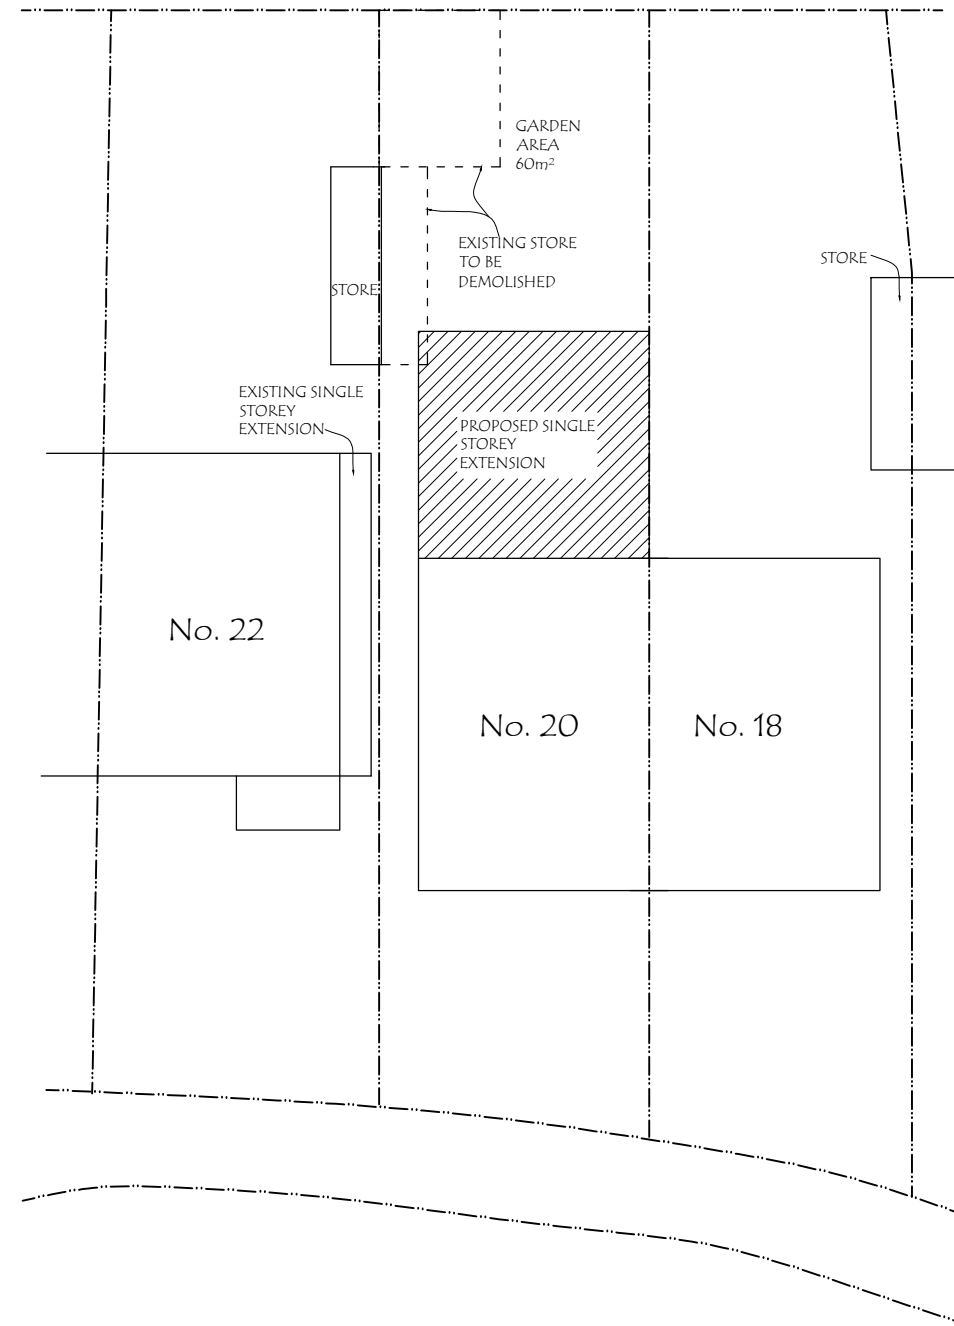

Note:
Previous application 76373/APP/2021/1606 was refused and appeal was dismissed only on the bases of insufficient external amenity space, hence new proposal includes demolition of existing rear outbuilding and stores to achieve 60m² rear garden.



25, Greenbank Avenue, Wembley, HAO 2TF.
Email : planningdesigns@hotmail.com
Tel : 07940961010

ADDRESS:
20, DENBIGH DRIVE,
HAYES, UB3 1QE.

DRAWING TITLE: PROPOSED BLOCK PLAN

DRG. NO. - 05

REV:

SCALE - 1: 100

DATE: 29/06/2022

DRG. PAPER SIZE: A3

