


NOTES

© 2023 NFA ARCHITECTURAL CONSULTANT.  
ALL DIMENSIONS TO BE CHECKED ON SITE  
BY THE CONTRACTOR AND SUCH  
DIMENSIONS TO BE THEIR RESPONSIBILITY.

ALL CONSTRUCTION WORKS MUST COMPLY  
WITH THE RELEVANT BRITISH STANDARDS  
AND BUILDING  
REGULATIONS REQUIREMENTS.

ANY DRAWING ERRORS AND OMISSIONS TO  
BE REPORTED TO NFA ARCHITECTURAL  
CONSULTANT.

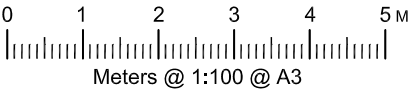

NFA Architectural Consultant  
128 City Road, London, EC1V 2NX  
Tel: 07443234283  
Email: nfa.architects90@gmail.com

**PROJECT:**  
163 LANSBURY DRIVE, HAYES, UB4 8RR

**CLIENT:**

**DWG TITLE:**  
APPROVED ELEVATIONS


**DWG NO:** 163LD/0025

**DRAWN BY:** PL


**DATE** : 22-06-2026

**ISSUE:**

**A**

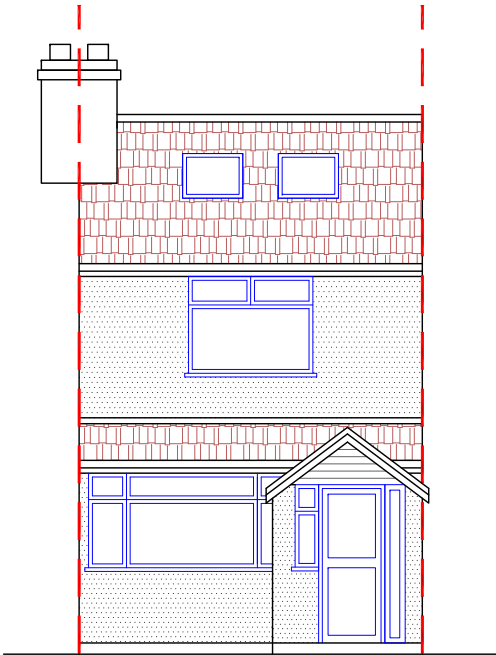

APPROVED  
FRONT ELEVATION  
Ref # 76386/APP/2026/1031

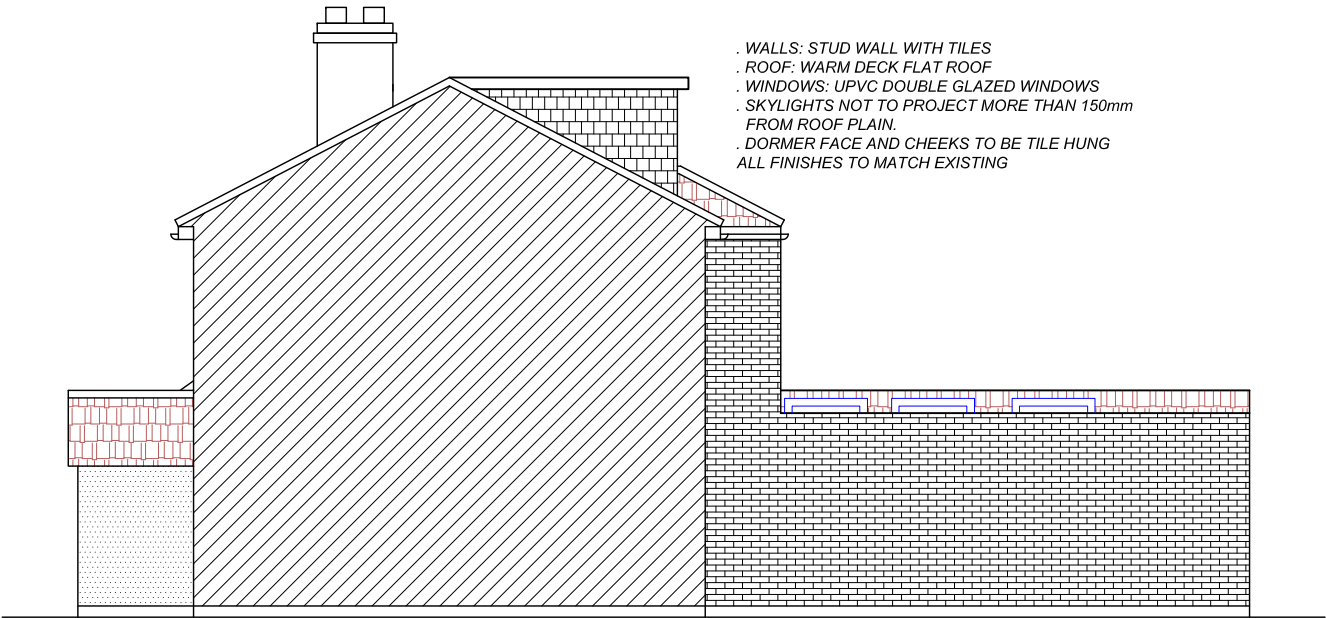


. WALLS: STUD WALL WITH TILES  
. ROOF: WARM DECK FLAT ROOF  
. WINDOWS: UPVC DOUBLE GLAZED WINDOWS  
. SKYLIGHTS NOT TO PROJECT MORE THAN 150mm  
FROM ROOF PLAIN.  
. DORMER FACE AND CHEEKS TO BE TILE HUNG  
ALL FINISHES TO MATCH EXISTING

APPROVED  
SIDE ELEVATION-01  
Ref # 76386/APP/2026/1031



APPROVED  
REAR ELEVATION  
Ref # 76386/APP/2026/1031

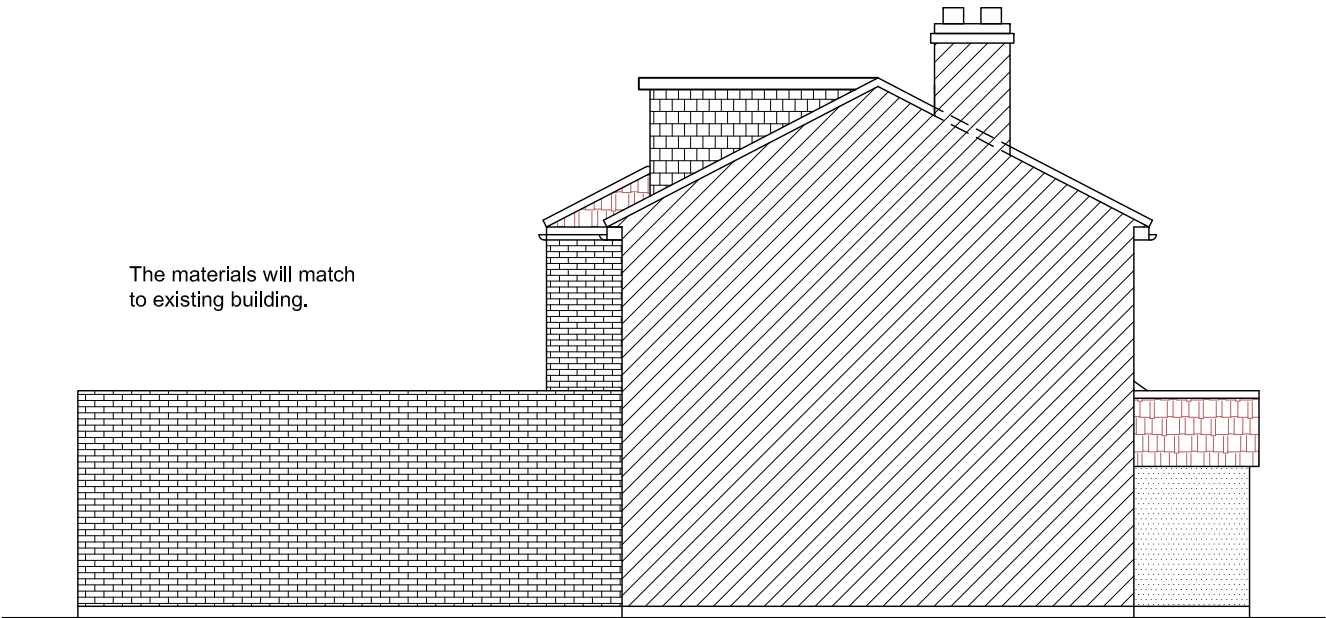

The materials will match  
to existing building.

APPROVED  
SIDE ELEVATION-02  
Ref # 76386/APP/2026/1031