


## Notes

PD Volume 40m³ maximum  
Added volume, (rounded up measurements)  
Dormer =  $8.9 \times 2.930 \times 2.460 = 32m^3$   
2  
Permitted ok

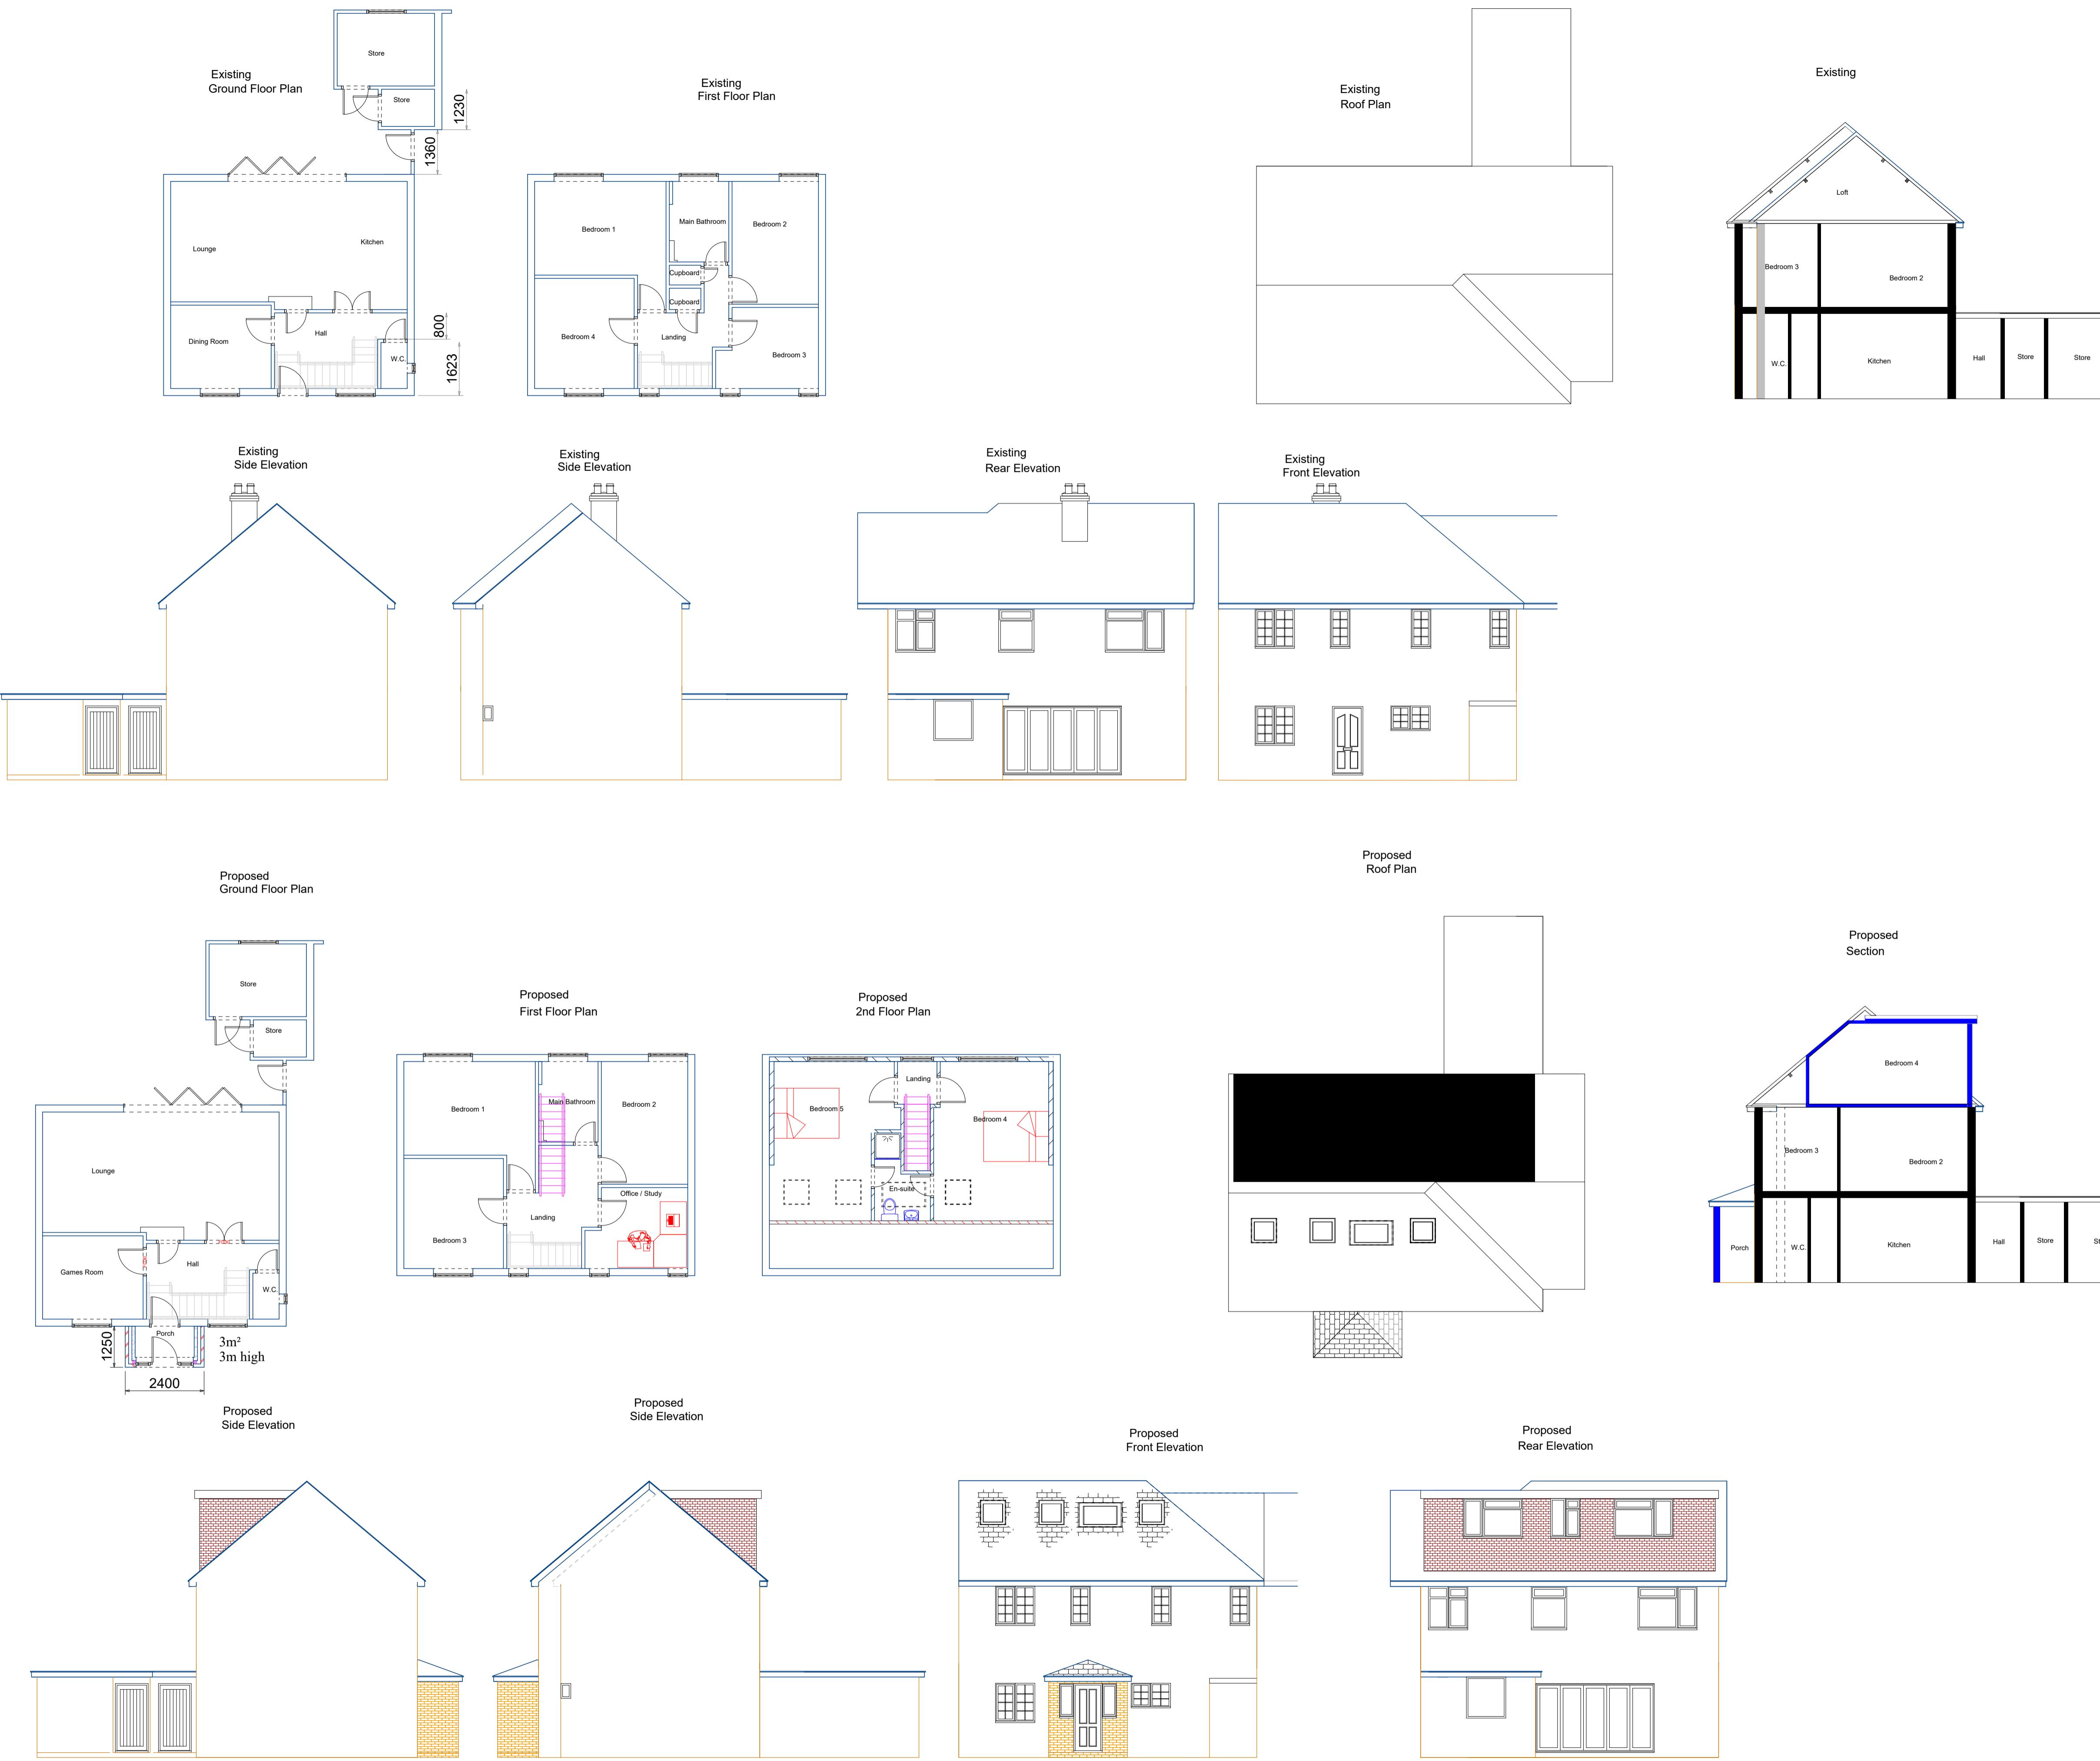

Rev A

**Plans Express**

Architectural Planning Services

Project Rear porch, rear loft conversion  
54 Brackenbridge Dr  
HA4 0LZ

Drawing Title  
Planning  
Existing and Proposed Plans

Client

D Hickman

Drawing No.

002

Date

July 2024

Drawn by

D Black

Scale

1:100

Checked by

DWB

Page Size - A1

5000 mm

Plans Express  
Tel: 02031314207  
Mob: 07986229016  
E: planexpress@yahoo.com