


Notes

PD Volume 40m³ maximum
 Added volume, (rounded up measurements)
 Dormer = $8.9 \times 2.930 \times 2.460 = 32m^3$
 2
 Front hip/gable
 Area A
 taken as a triangle = $\frac{1}{2}$ Base
 $3.6 = 1.8$
 $1.8 \times 4.7 \times 0.45 = 3.8m^3$
 Total = $3.8 + 32 = 35.8m^3$
 Total added volume 35.8m³
 Permitted ok

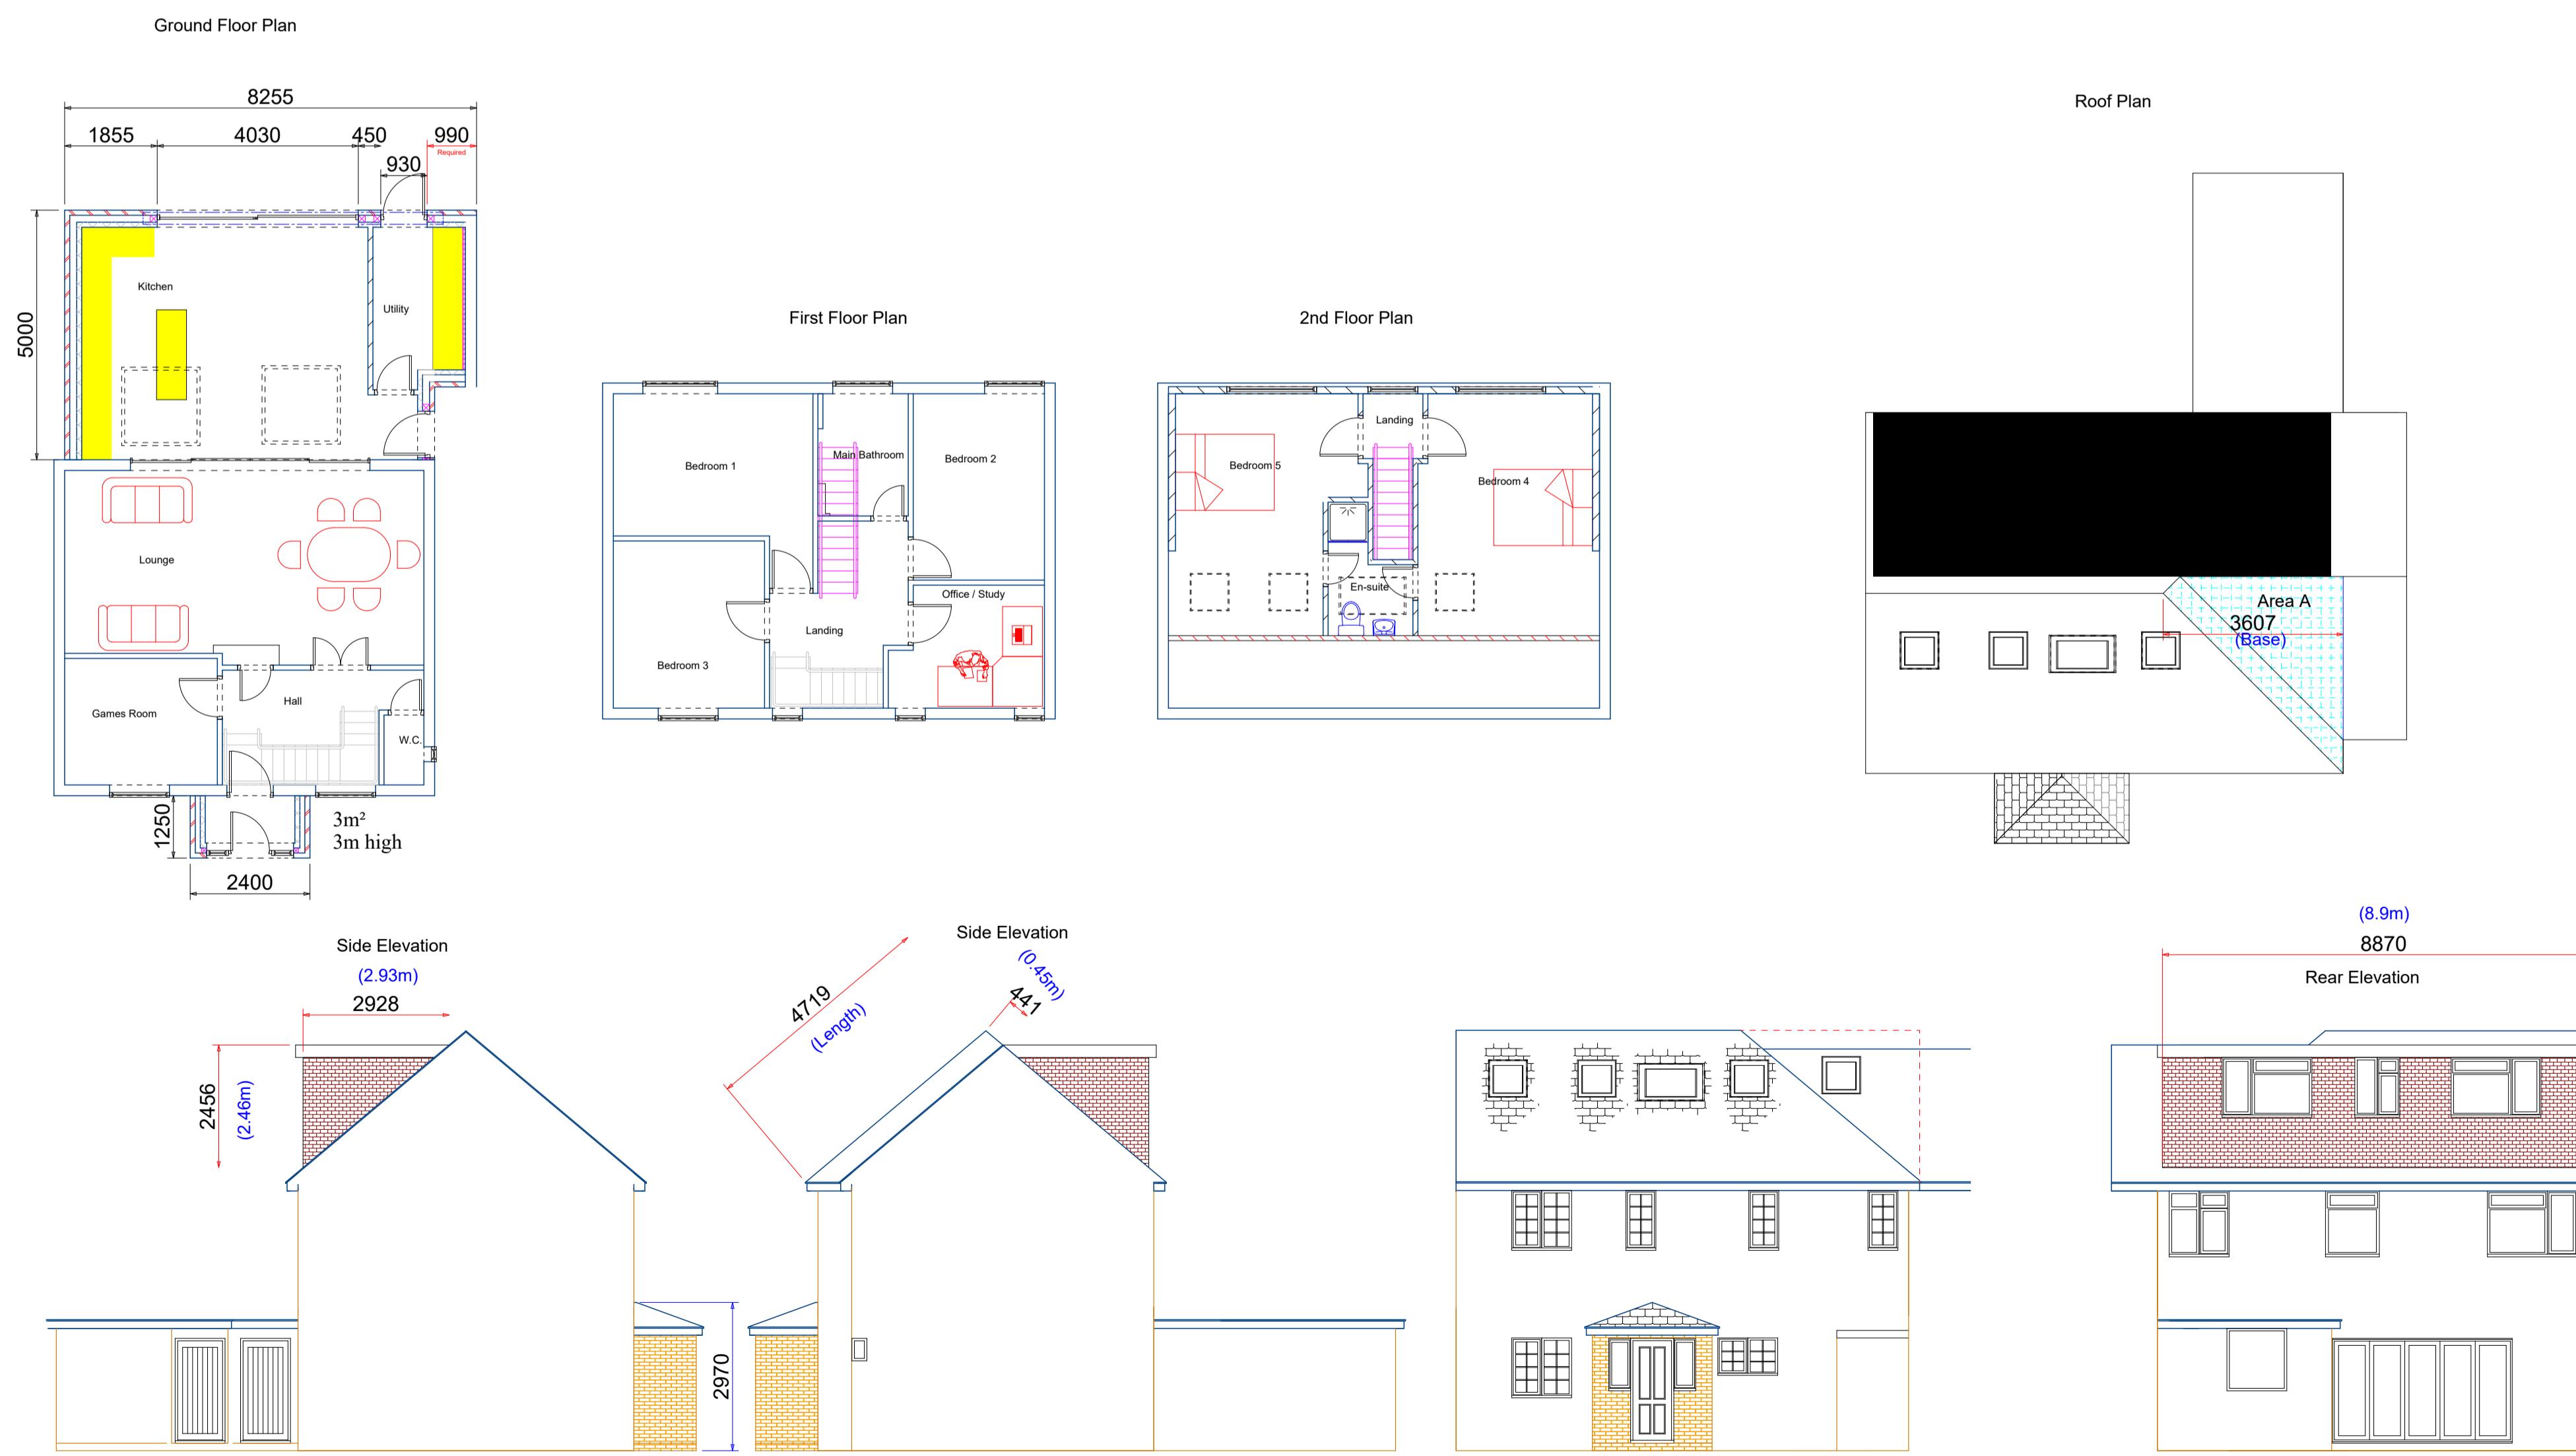

Plans Express

Architectural Planning Services

Project Rear Extension and rear loft conversion

54 Brackenbridge Dr
HA4 0LZ

Drawing Title
Volumes added and m²
Existing and Proposed Plans

Client

D Hickman

Drawing No.

002

Date

March 2024

Drawn by

D Black

Page Size - A1

Plans Express
Tel: 02031314207
Mob: 07986229016
E: planexpress@yahoo.com

Scale
1:100
Checked by
DWB
5000 mm