




EXISTING GROUND FLOOR PLAN 1:100

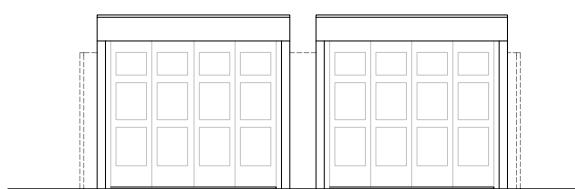


EXISTING FRONT ELEVATION 1:100

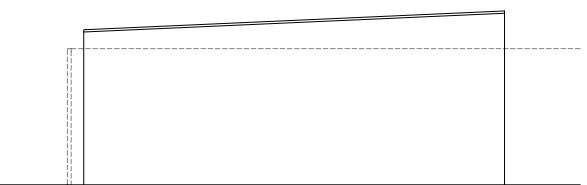

EXISTING SIDE ELEVATION 1:100

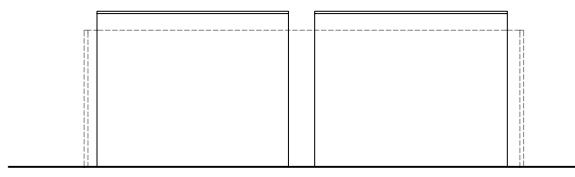

EXISTING REAR ELEVATION 1:100

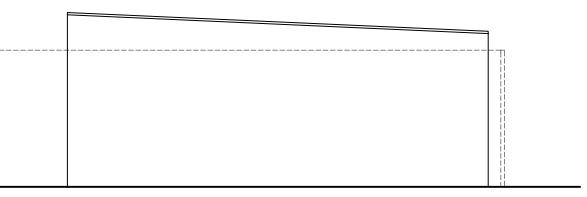

EXISTING SIDE ELEVATION 1:100

PEGASUS ARCHITECTURE &  
STEWART MANAGEMENT &  
PLANNING SOLUTIONS LTD ACCEPT  
NO RESPONSIBILITY FOR COSTS,  
LOSSES, CLAIMS HOWSOEVER  
ARISING FROM THESE DRAWINGS  
SIGHTING, CONSTRUCTION AND  
DOCUMENTS UNLESS THERE IS  
FULL COMPLIANCE WITH THE  
CLIENT AND ANY AUTHORIZED  
USER (AND NOT EXCEED) OF  
THE FOLLOWING:

1. ALL BOUNDARIES, DIMENSIONS  
AND LEVELS ARE FOR GUIDANCE  
ONLY AND MUST BE CHECKED ON  
SITE BEFORE CONSTRUCTION AND  
ANY DISCREPANCIES ARE TO BE  
REPORTED TO THE PLANNER /  
DESIGNER.
2. FOR CONSTRUCTION  
PURPOSES, USE GIVEN DIMENSIONS  
ONLY AND DO NOT SCALE.
3. FOR PLANNING PURPOSES OF  
COORDINATION, ALL RELEVANT  
PARTIES MUST CHECK THIS  
INFORMATION PRIOR TO  
IMPLEMENTATION AND REPORT ANY  
DISCREPANCIES TO THE DESIGNER.
4. SURVEY INFORMATION HAS  
BEEN TAKEN USING LASER  
MEASUREMENTS WHICH MAY BE OPEN TO  
MINOR TOLERANCES.  
ALL SETTING OUT INFORMATION  
MUST BE CHECKED PRIOR TO  
CONSTRUCTION. THE CONTRACTED  
BUILDERS TO ENSURE SITE  
ACCURACY.  
DO NOT SCALE FROM THESE  
DRAWINGS UNLESS FOR PLANNING  
PURPOSES.

PROJECT  
352a West End Road  
Ruislip  
HA4 6RD

DOCUMENT DATE  
27 NOVEMBER 2023

DOCUMENT PHASE  
PLANNING

SCALE  
AS NOTED AT A3 PAGE SIZE

Rev Date  
A 27.11.23  
Remark  
As per Client  
Comment

Existing Drawings

A1.2

