


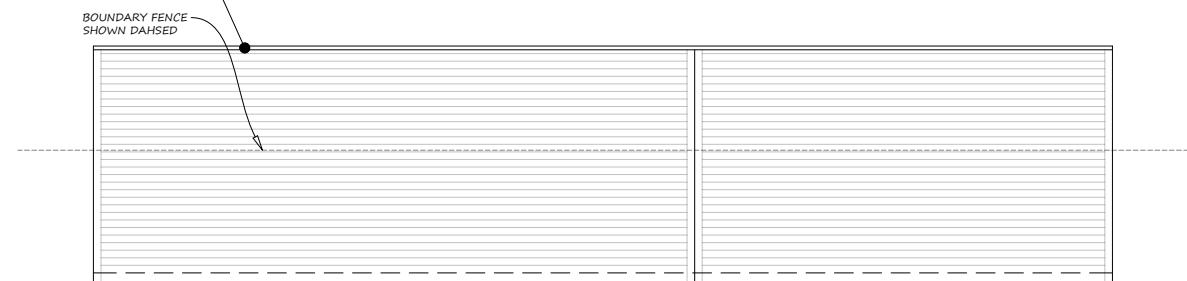

PROPOSED FRONT ELEVATION 1:10



PROPOSED SIDE ELEVATION 1:100

PEGASUS ARCHITECTURE & STEWART MANAGEMENT & PLANNING INC. ACCEPT NO RESPONSIBILITY FOR COSTS, LOSSES, CLAIMS HOWSOEVER ARISING FROM THESE DRAWINGS SPECIFICATION AND RELATED DOCUMENTS UNLESS THERE IS A WRITTEN AGREEMENT BETWEEN THE CLIENT AND ANY AUTHORIZED USER (APPOINTED BUILDER) OF THE FOLLOWING:

ALL BOUNDARIES, DIMENSIONS AND LEVELS ARE FOR GUIDANCE ONLY AND MUST BE CHECKED ON SITE BEFORE CONSTRUCTION AND ANY DISCREPANCIES ARE TO BE REPORTED TO THE PLANNER / DESIGNER.


FOR CONSTRUCTION PURPOSES USE DIMENSIONS SHOWN AND DO NOT SCALE.

FOR THE PURPOSE OF COORDINATION, ALL RELEVANT ARTICLES MUST CHECK THIS INFORMATION PRIOR TO IMPLEMENTATION AND REPORT ANY DISCREPANCIES TO THE DESIGNER.


SURVEY INFORMATION HAS BEEN TAKEN USING LASER MEASURER AND MAY BE OPEN TO INFERIOR TOLERANCES.

ALL SURVEY INFORMATION MUST BE CHECKED PRIOR TO CONSTRUCTION BY THE APPOINTED BUILDER TO ENSURE SITE ACCURACY.

DO NOT SCARF FROM THESE DRAWINGS UNLESS PLANNING BUREAU APPROVED.

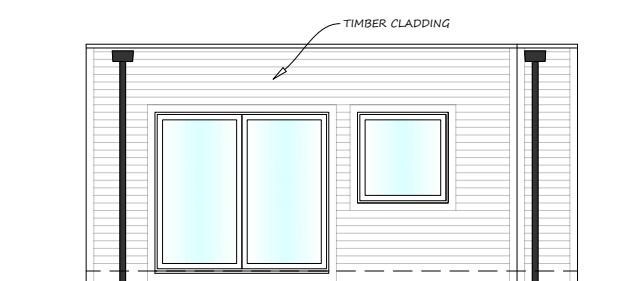


PROPOSED FRONT ELEVATION 1:10

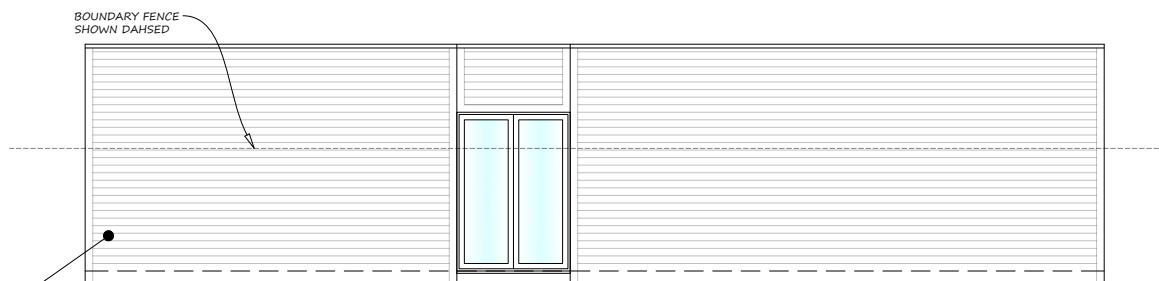

PROPOSED SIDE ELEVATION 1:100

3352a West End Road
Ruislip
HA4 6RD

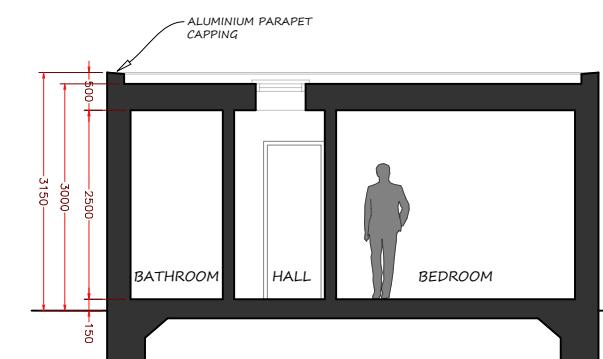

PROPOSED SECTION A-A 1:100

Proposed Drawings

A1.5

A scale bar and a scale indicator. The scale bar is a horizontal line with a black segment on the left and a white segment on the right, followed by a vertical line and a horizontal line. Below the scale bar, the text '2m' is repeated three times, and '0' is positioned between the first and second '2m' labels. To the right of the scale bar, the text '1:100' is at the top, and '6m' is at the bottom. A vertical line is also present between the '2m' labels.