





White Aluminium Double Glazed  
Windows and doors

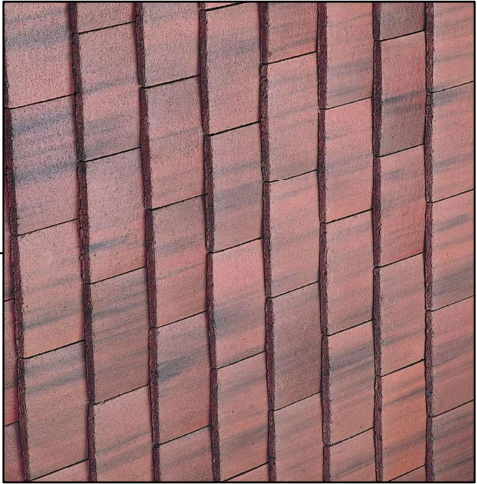

Redland Concrete Plain Roof Tile - Rustic Red

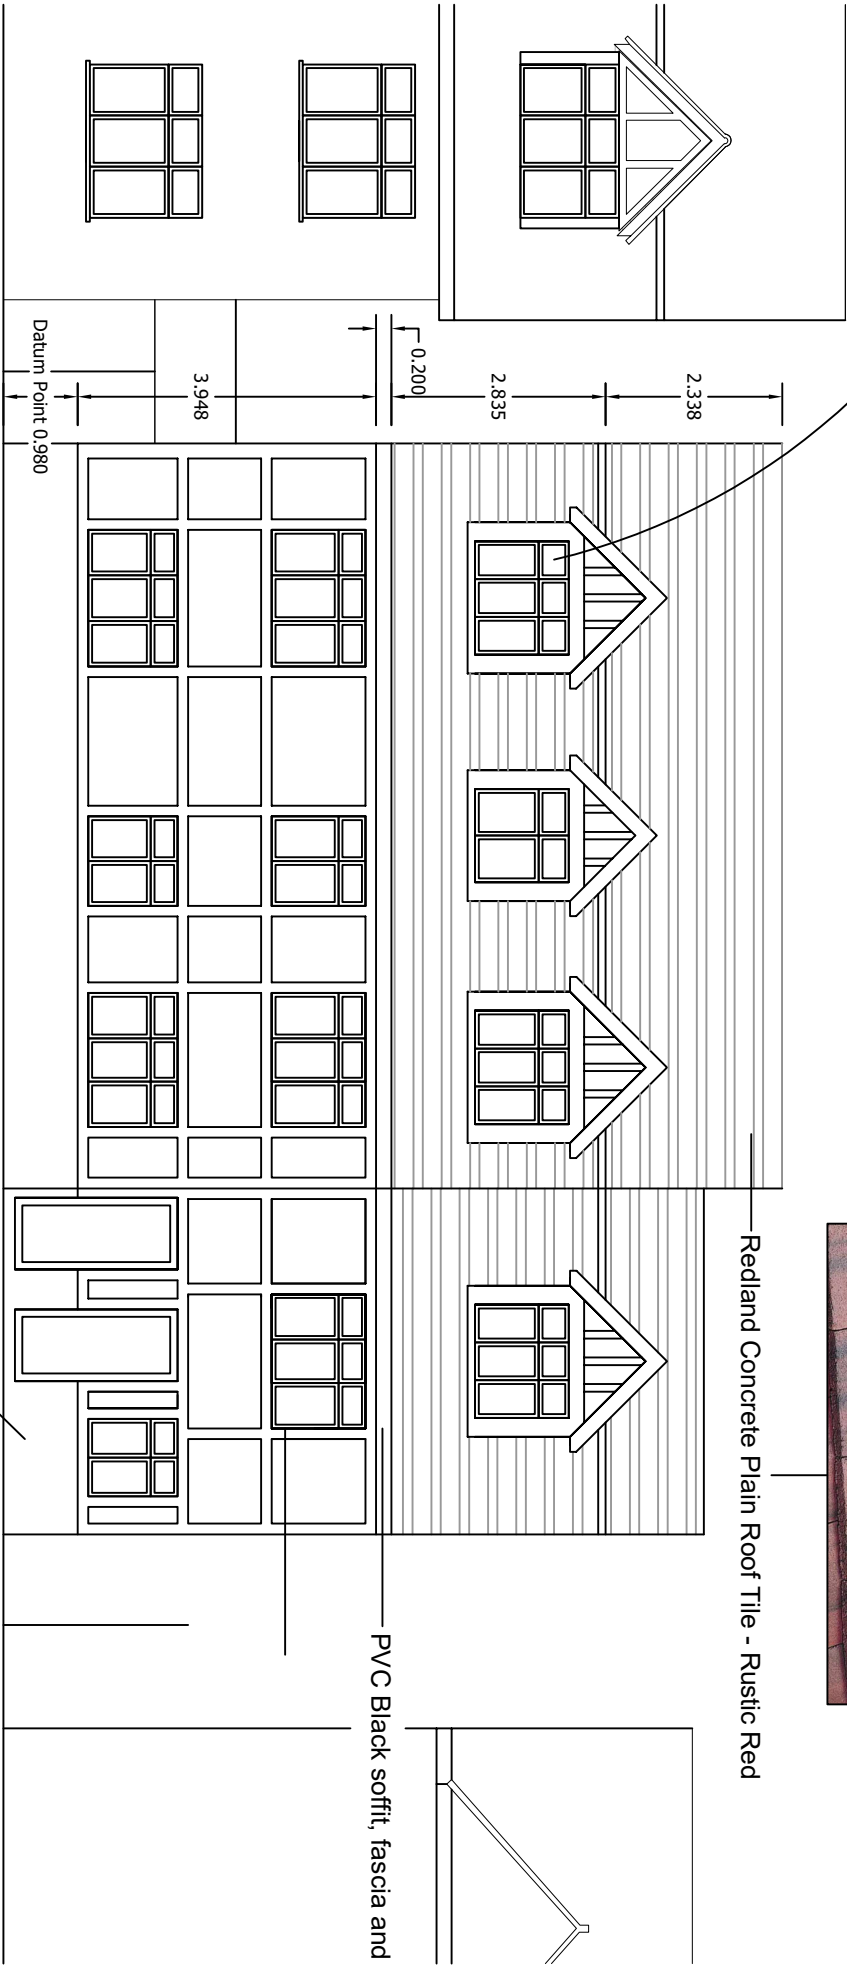

Bricks to Match Existing



PVC Black soffit, fascia and guttering