





White Aluminium Double Glazed
Windows and doors

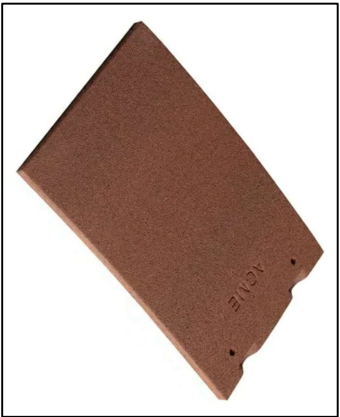

Natural clay tiles to match the existing tiles

Marley Acme Single Camber Plain Red Sandfaced (F) Tile

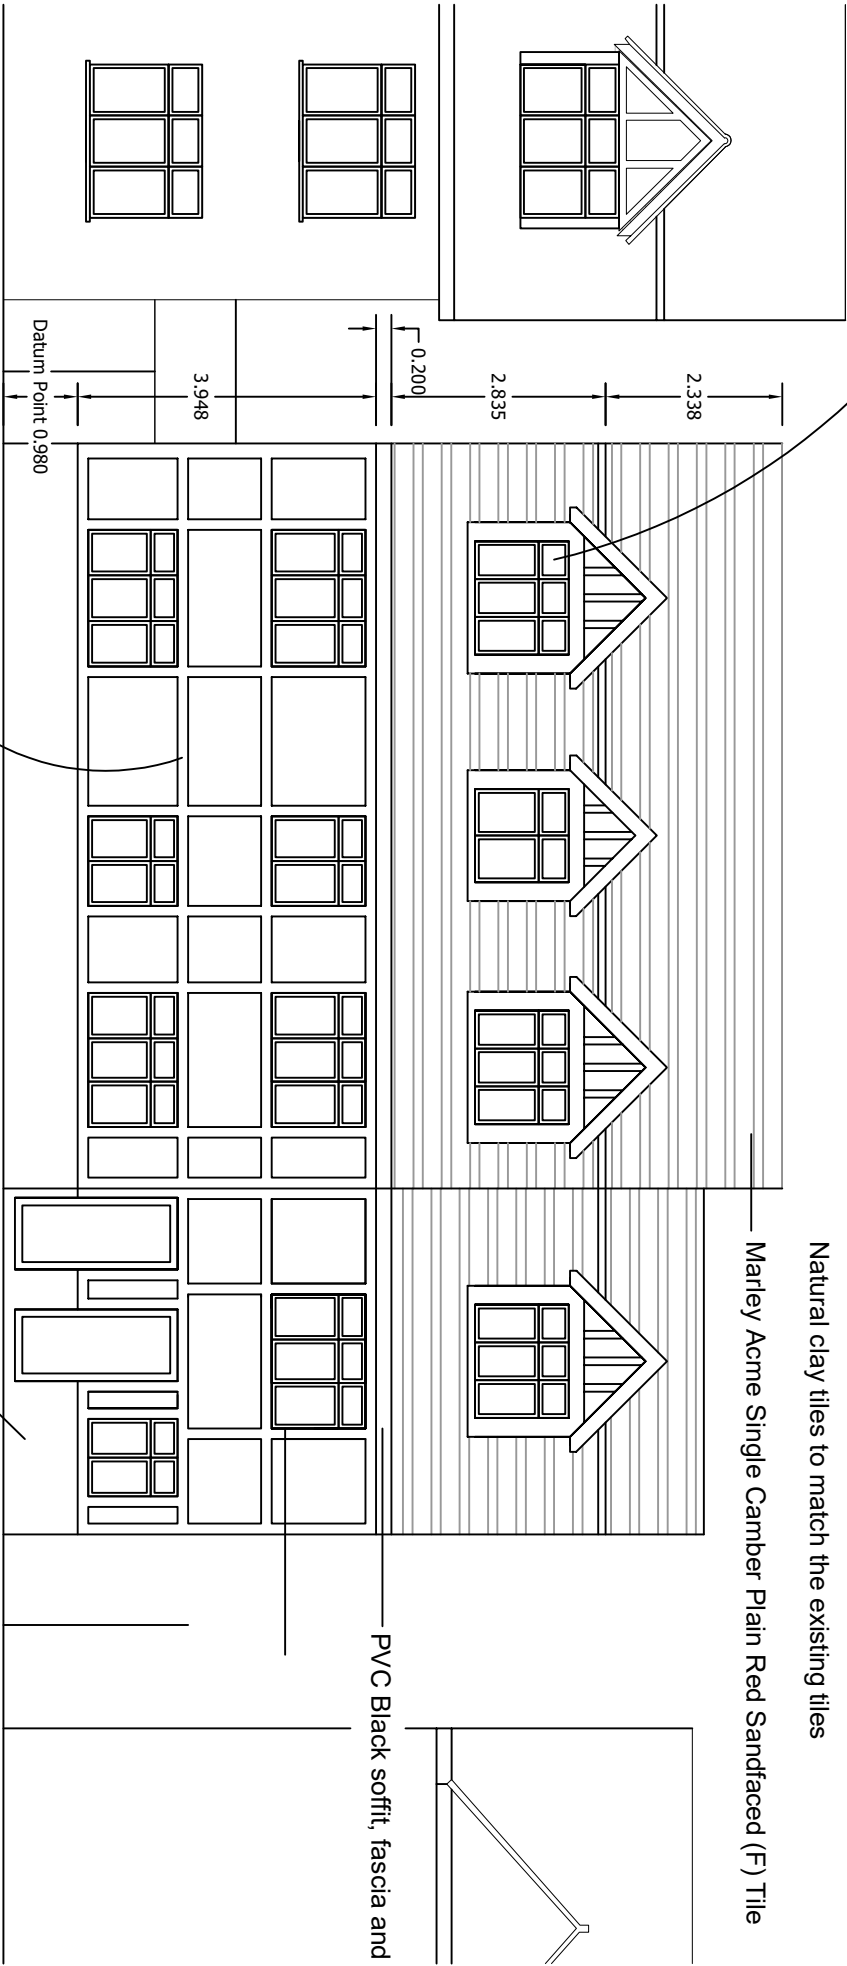

PVC Black soffit, fascia and guttering

Matching Wooden Banding

Bricks to Match Existing

Forterra LBC Heather 65mm Pressed Facing Brick

