



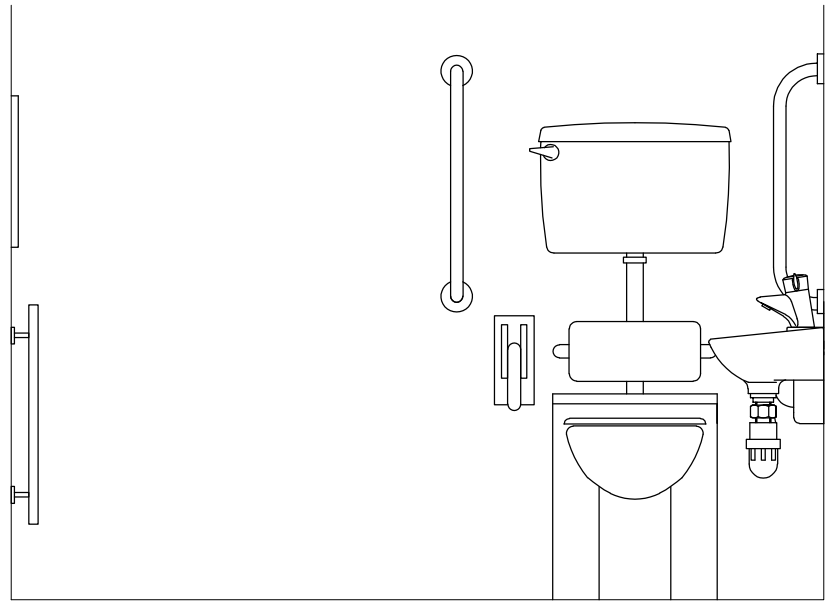

ELEVATION -A

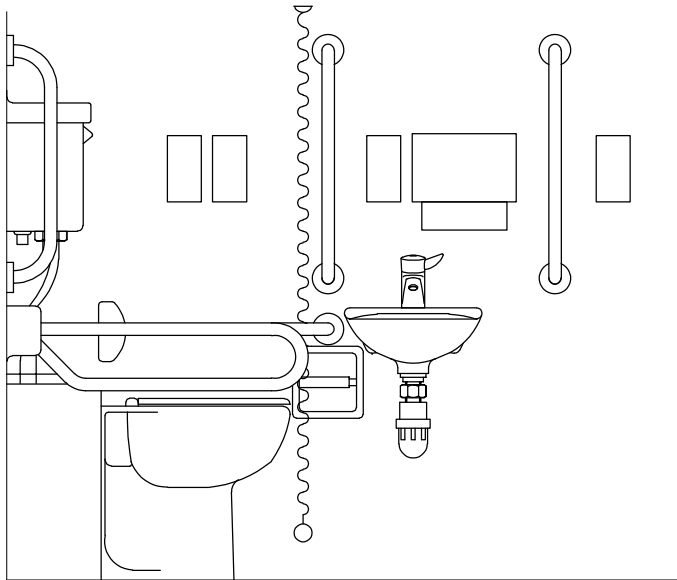


ELEVATION -B

- Service and Controls:
- Consumer units are mounted so that the switches are between 1350mm and 1450mm above floor level.
 - Switches, sockets, stopcocks and controls have their centre line between 450mm and 1200mm above floor level and a min of 300mm (measured horizontally) from an inside corner.
 - The handle to at least one window in the principal living area is located between 450mm and 1200mm above floor level, unless the window is fitted with a remote opening device that is within this height range.
 - Handles to all other windows are located between 450mm and 1400mm above floor level, unless fitted with a remote opening device that is within this height range.
 - e.1 boiler timer controls and thermostats are mounted between 900mm and 1200mm above finished floor level on the boiler, or
e.2 separate controllers (wired or wireless) are mounted elsewhere in an accessible location within the same height range.

NOTES

- The Copy right of this drawing is the property of IDEAL DESIGN Ltd. and must not be copied otherwise reproduced without written consent.
- The contractor is responsible for checking dimensions, tolerances and references. Any discrepancy to be verified with the Architect before proceeding with the works.
- Figured dimensions to be worked to in all cases.

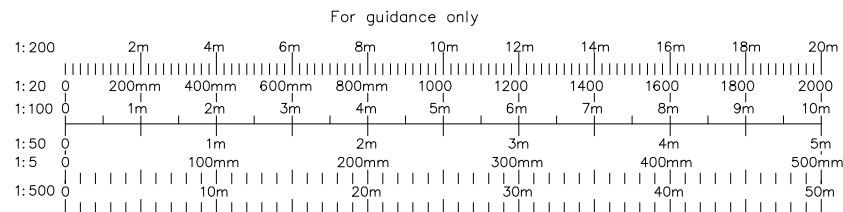

--- SITE BOUNDARIES

			project 173-175 STATION ROAD WEST DRAYTON UB7 7NQ	
			drawing PROPOSED GROUND FLOOR PLAN & SHOWER ELEVATIONS	
client Mr. HIRANI			drawing no 173SR(01)	rev B0
drawn HS			scale @ A3 1:100 & 1:20	
date 10/04/2026				