

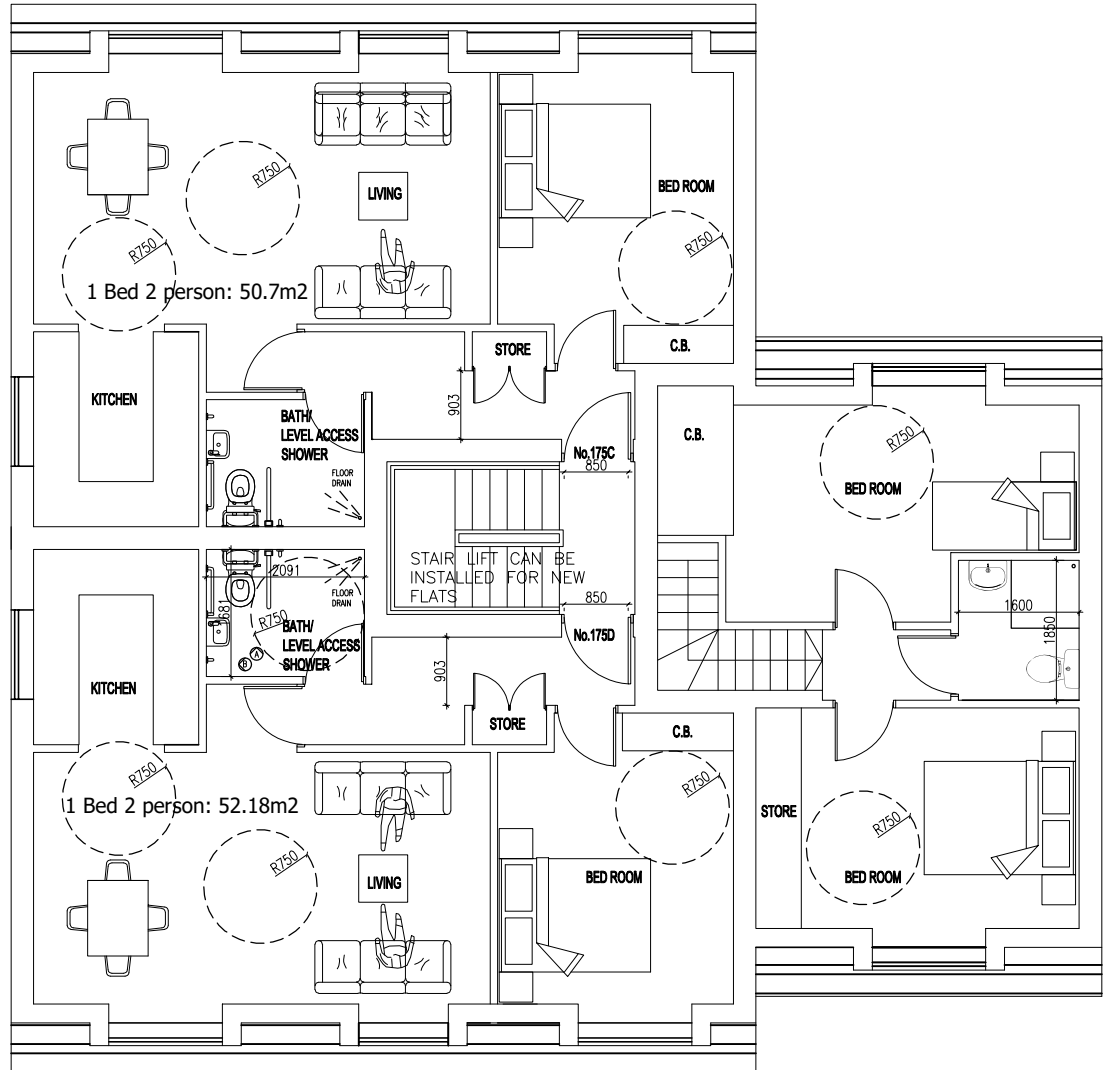


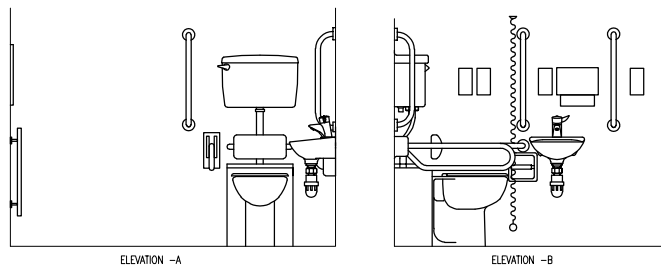

NOTES

- The Copy right of this drawing is the property of IDEAL DESIGN Ltd. and must not be copied otherwise reproduced without written consent.
- The contractor is responsible for checking dimensions, tolerances and references. Any discrepancy to be verified with the Architect before proceeding with the works.
- Figured dimensions to be worked to in all cases.

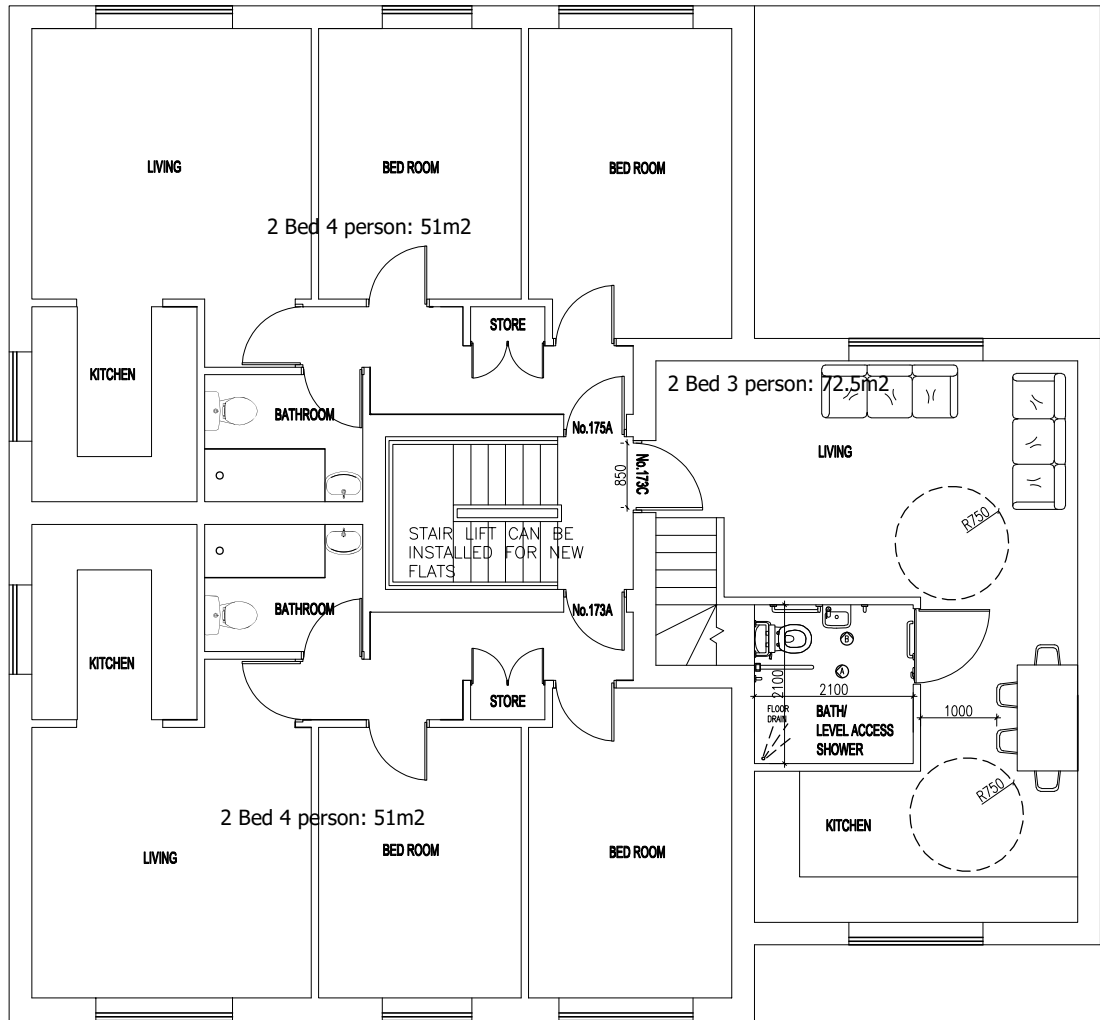

--- SITE BOUNDARIES

			project 173-175 STATION ROAD WEST DRAYTON UB7 7NQ	
			drawing PROPOSED FIRST & SECOND FLOOR PLANS & SHOWER ELEVATIONS	
date			revision/author/checker	
client Mr. HIRANI			drawing no 173SR(02)	rev B0
drawn HS			scale @ A3 1:100 & 1:50	
date 10/04/2026				



IDEAL DESIGN LTD.
43 Upton Lane, London E7 9PA
M-07878270940
Email: hitesh@idealdesignltd.com
Website: www.idealdesignltd.com