


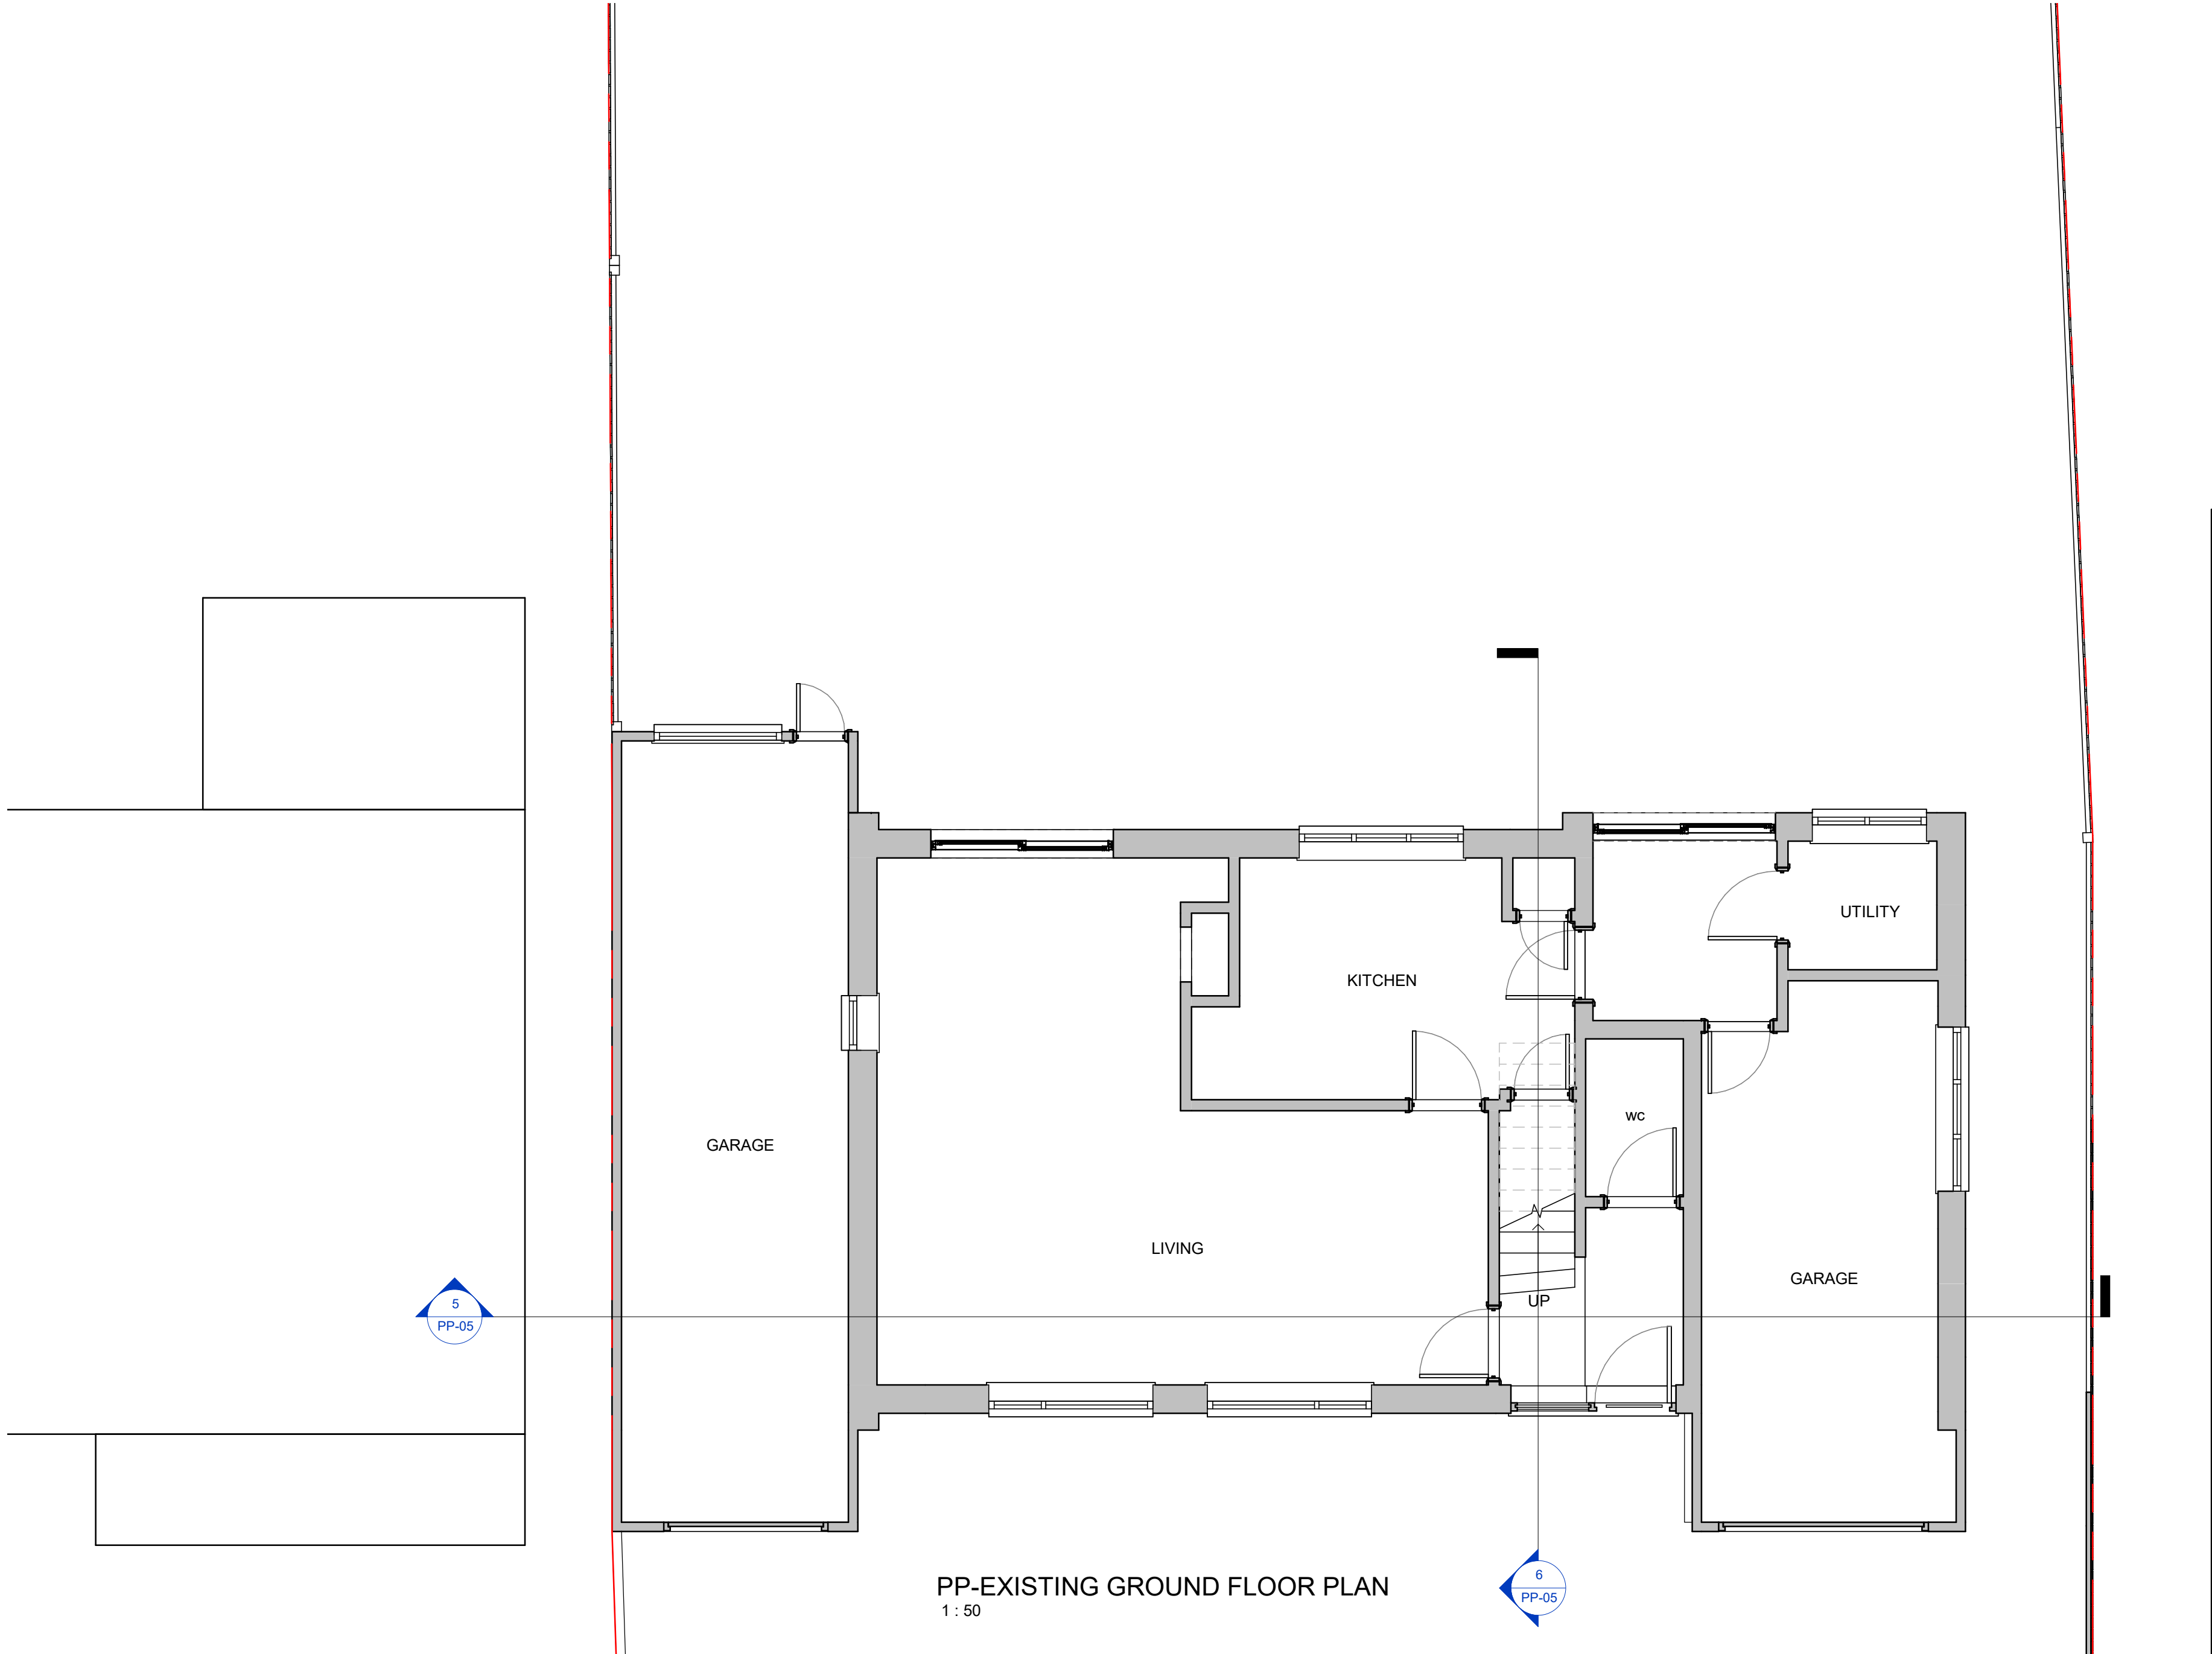

REV DATE NOTES

CLIENT

RANJIT WASSAN

PROJECT

4 BEACON CLOSE, UXBRIDGE,
UB8 1PX

DRAWING NO.

PP-01

DATE

14-06-22

DRAWN

FU


REV.

SCALE

1 : 50@A3

DRAWING TITLE

EXISTING GROUND FLOOR
PLAN

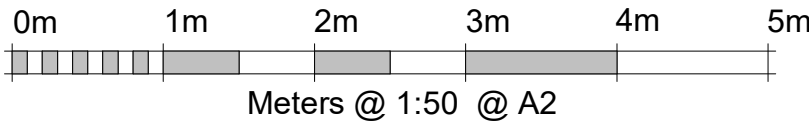

1 London Road Slough SL3 7RD
Tel: +44-3301332883
Email: info@uppaldb.co.uk
Web: www.uppaldb.co.uk