


Remove tree stump roots = 3m²
New base works and MOT = 9m²

Remove all existing units, benches and
bin = 8 legs

Remove existing fencing = 35.61m
Remove gates = 2
New 1m bowtop fencing = 35.61m
New self closing gates = 2

New wet pour area = 158.9
40mm Green = 57.9m²
40mm Blue = 101m²
Chase into existing wet pour = 63
Chase into existing tarmac = 41m
New PCC edging = 61m

Equipment List		
No.	Code	Description
01	SWP062Z	1.8m High Swing 2x Pods
02	THU002	Mushroom Village & Igloo
03	SWD150	Curlicue
04	SSB160	Ladybird Springie
05	SSB870	Frank
06	MTU003	Minitown Country
07	MTU010	Sensory Flower
08	FUF000GOO	Bench (Green) x2
09	FUL100B	Bin (Black) x2
10	---	Babel Drum
11	---	Tile Slide Butterfly Play Panel
12	S01-004	3D Wet Pour Turtle
13	F01-008	Wet Pour Leaves x5
14	S01-025UV	3D Wet Pour Snake
15	F01-002	Wet Pour Flower

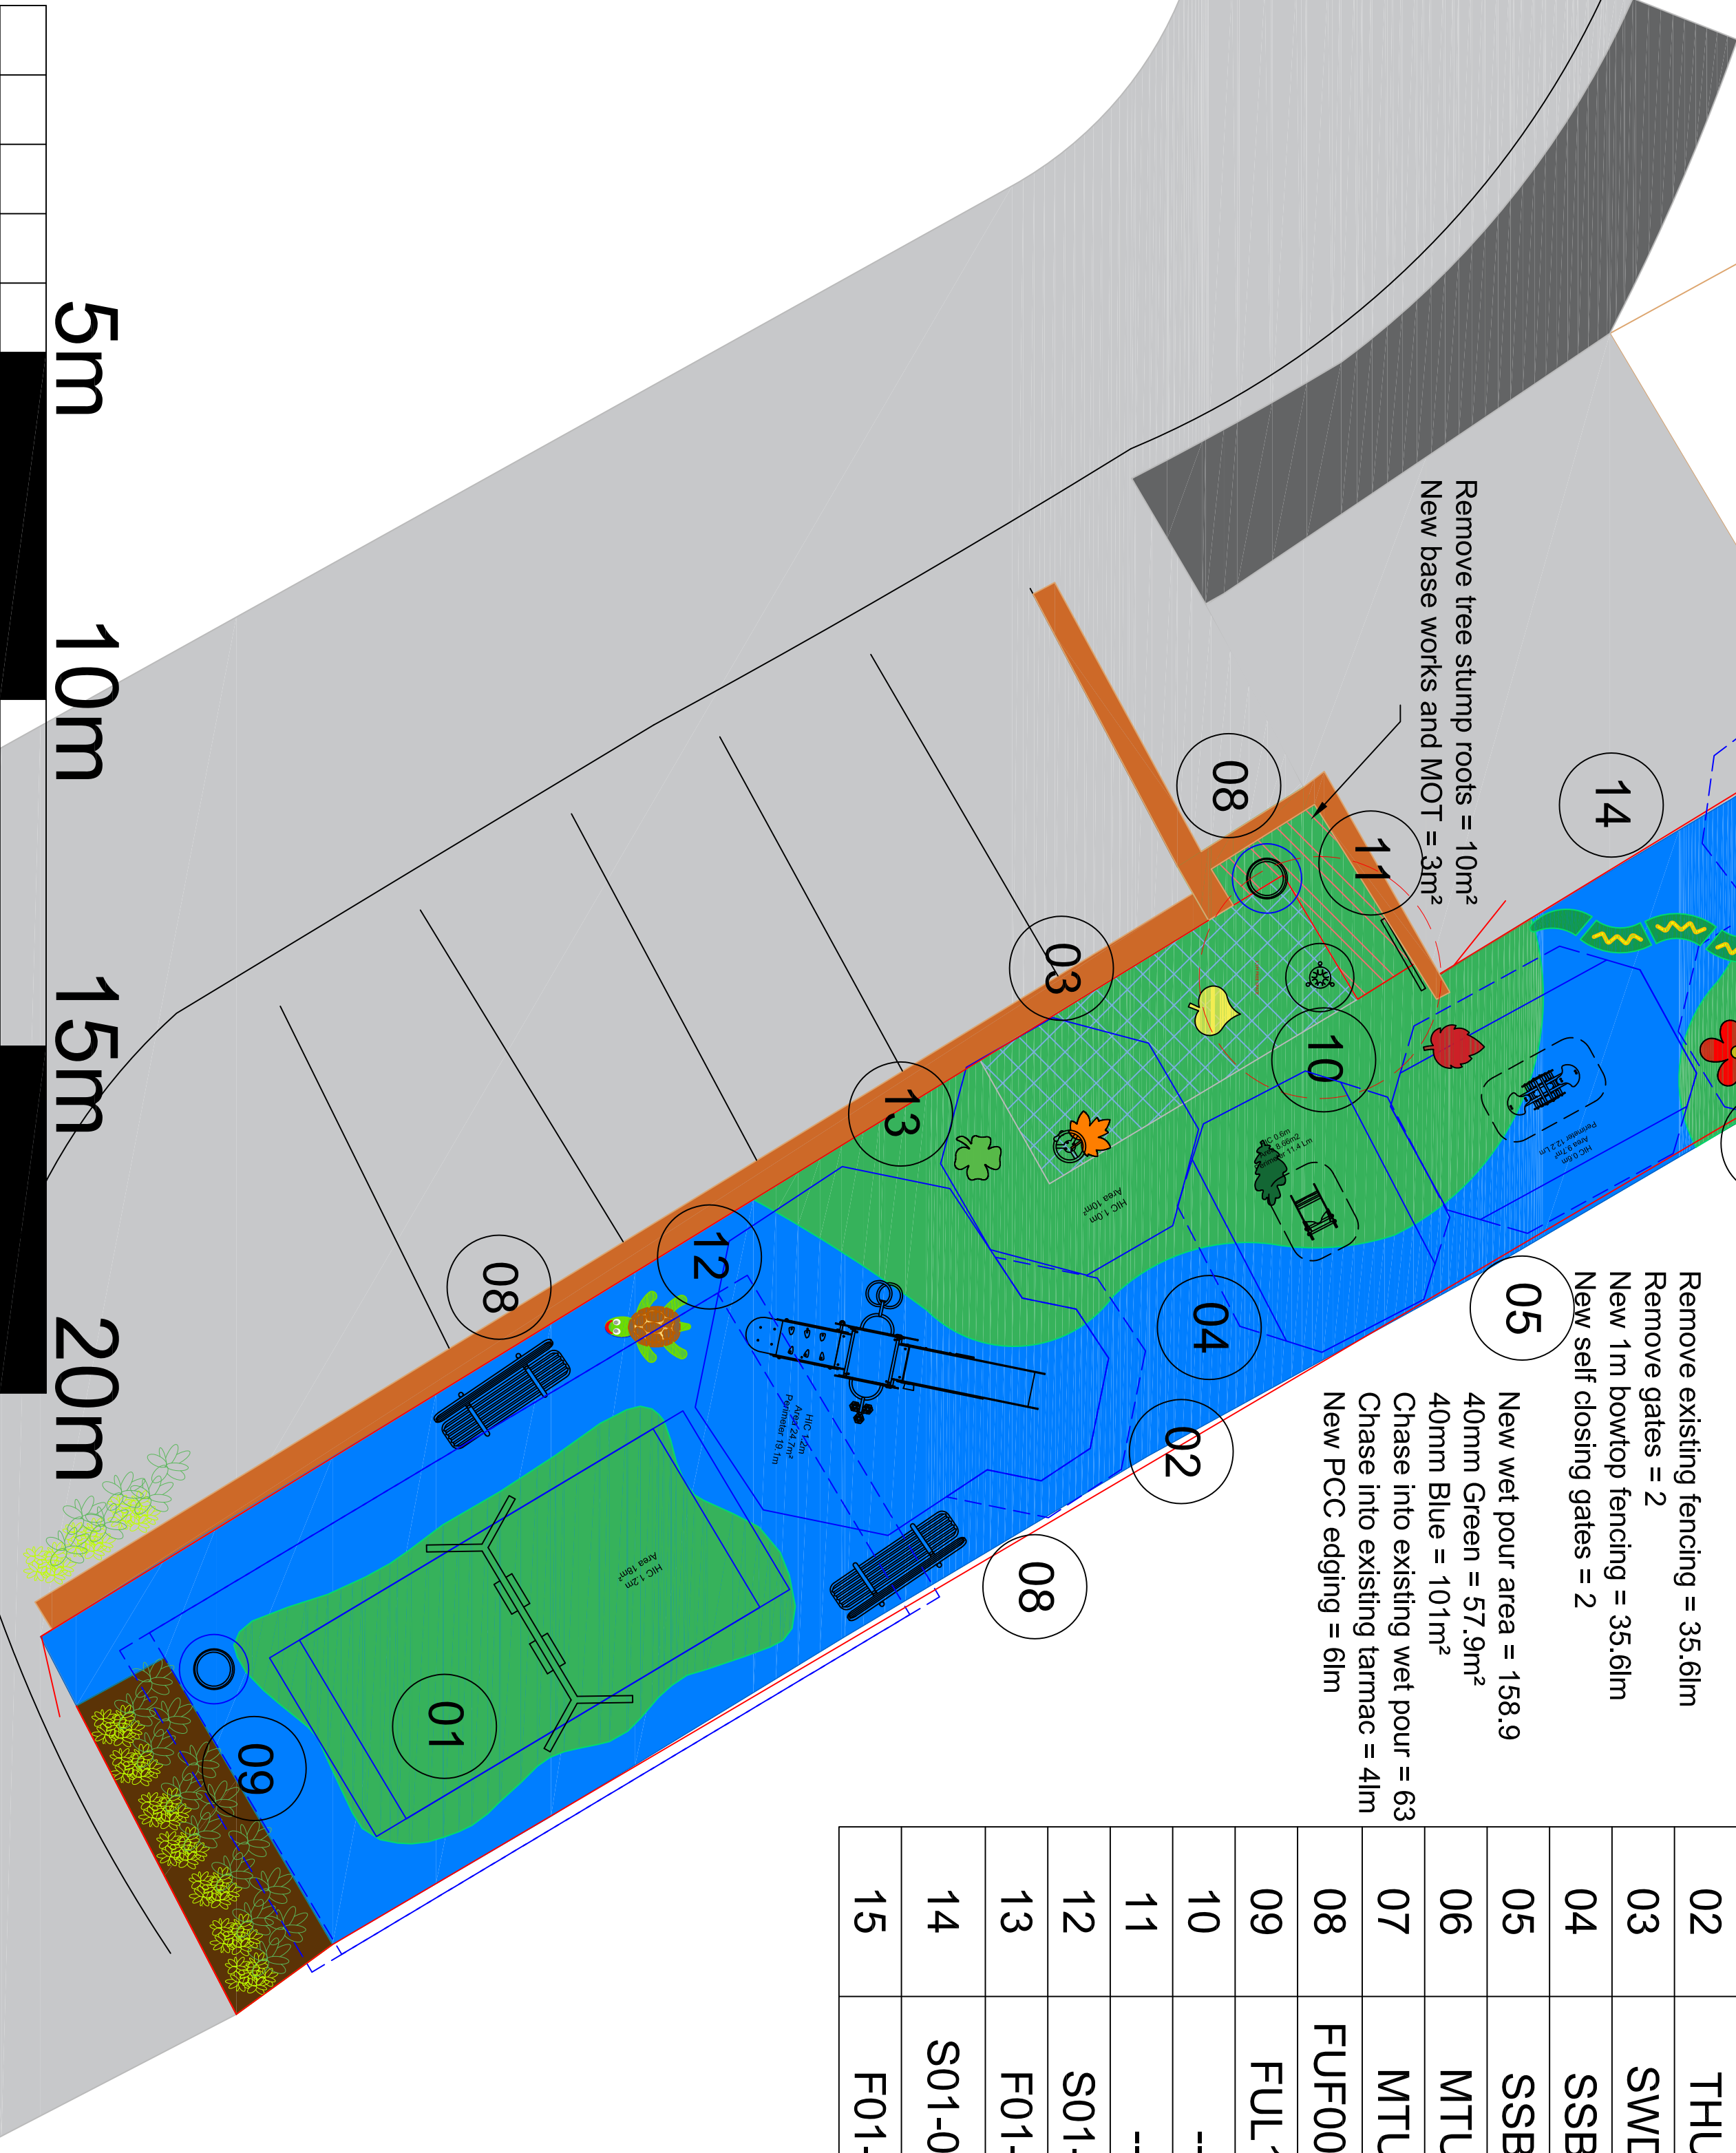

AMEY

Heacham Avenue

Ickenham

Quote No. 5600334
Dwn MF Scale 1:75@A2 12.10.20
Do not scale from this drawing