


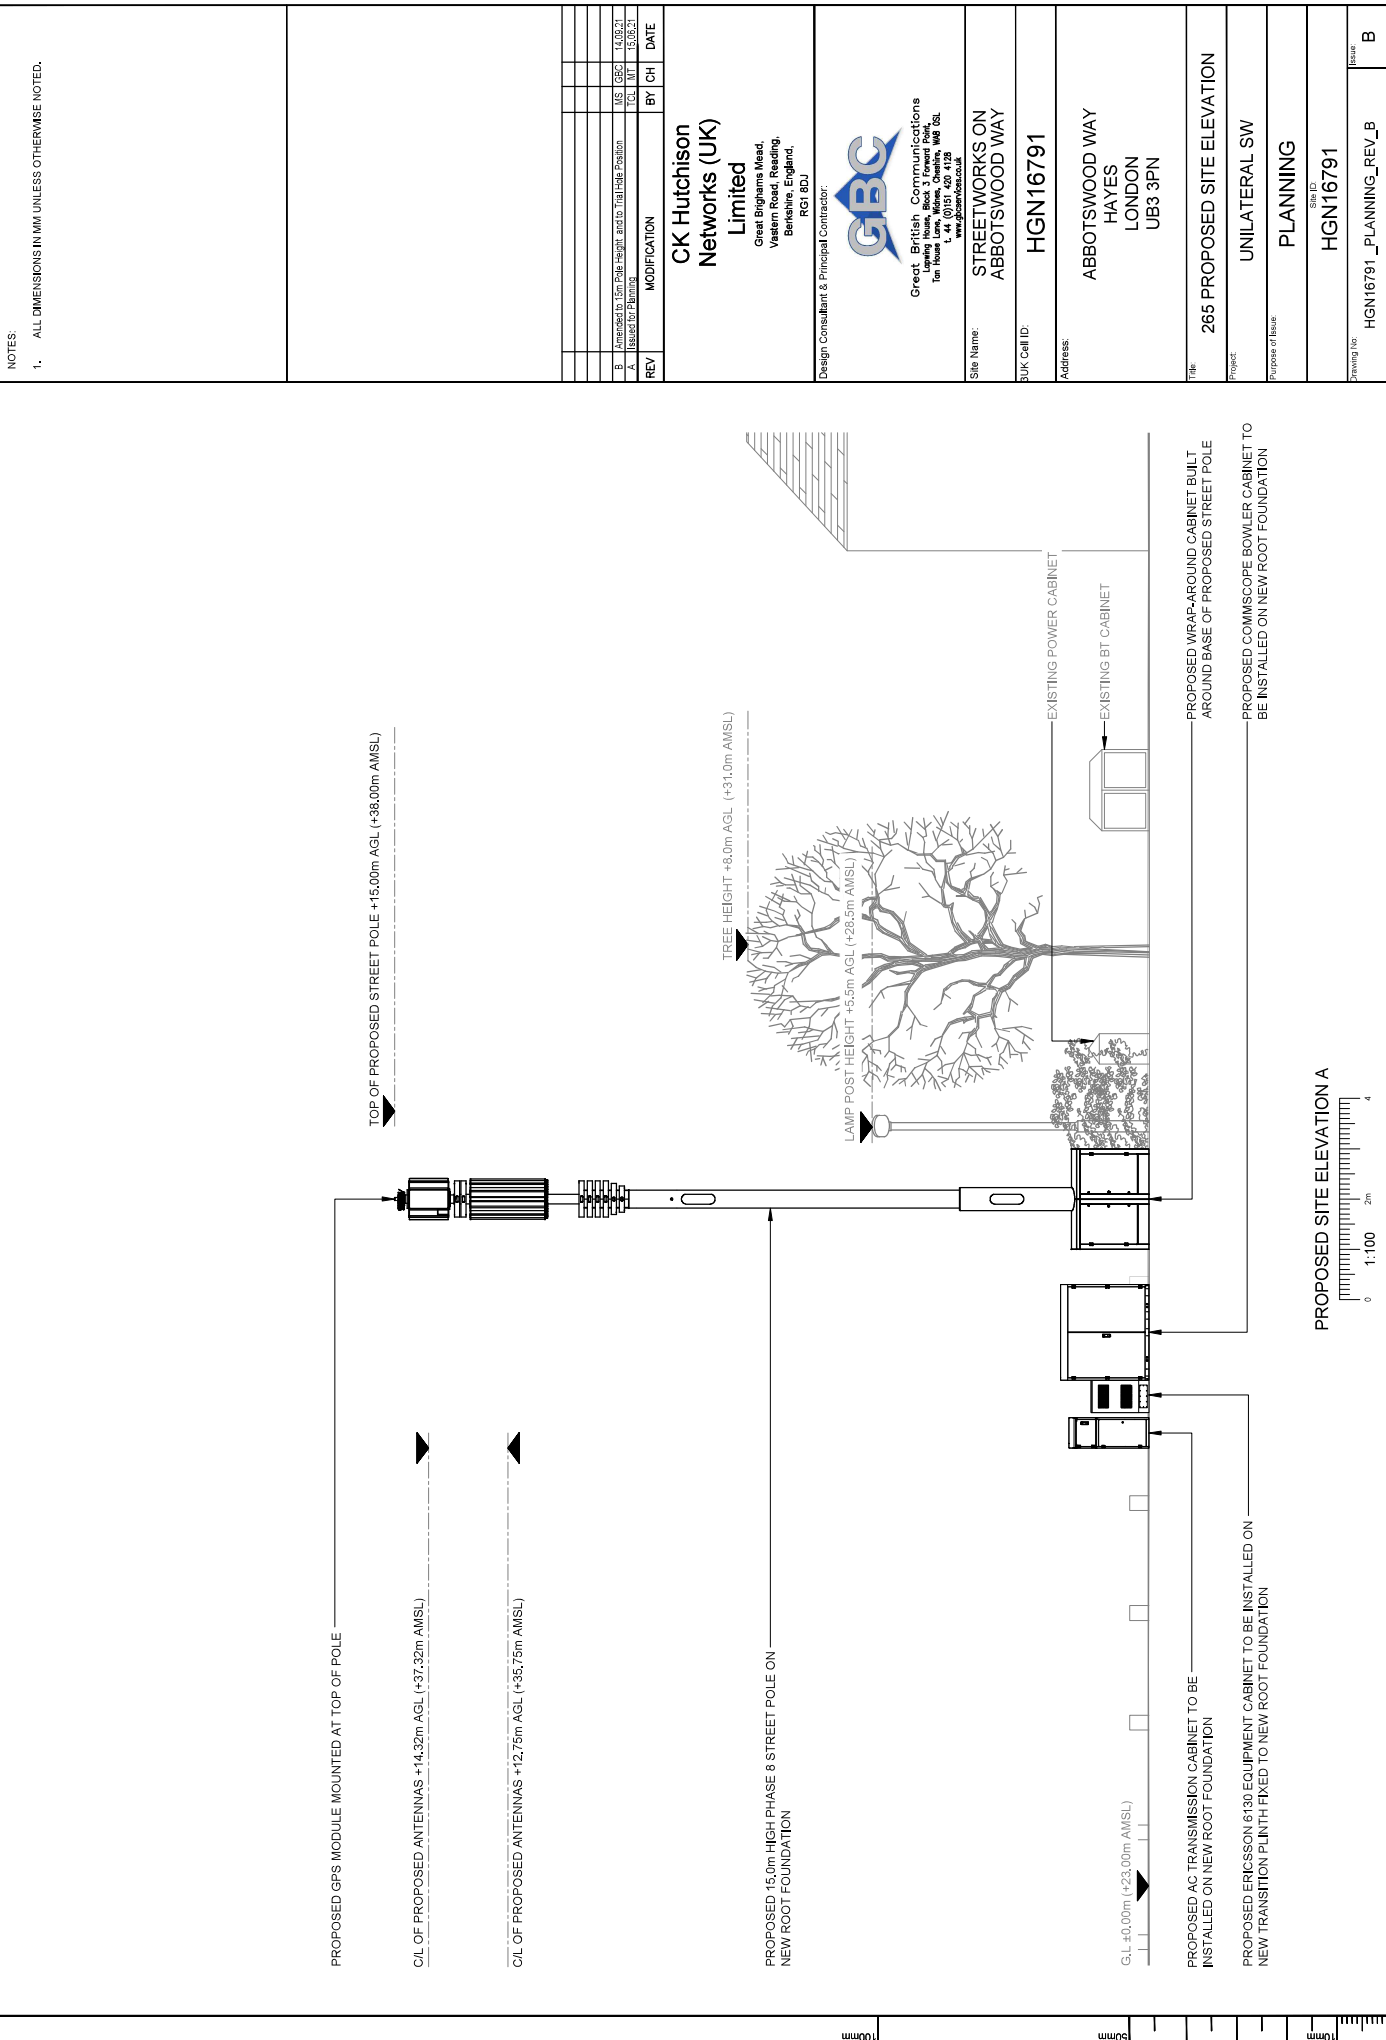

NOTES:

1. ALL DIMENSIONS IN MM UNLESS OTHERWISE NOTED.

</