


26-28

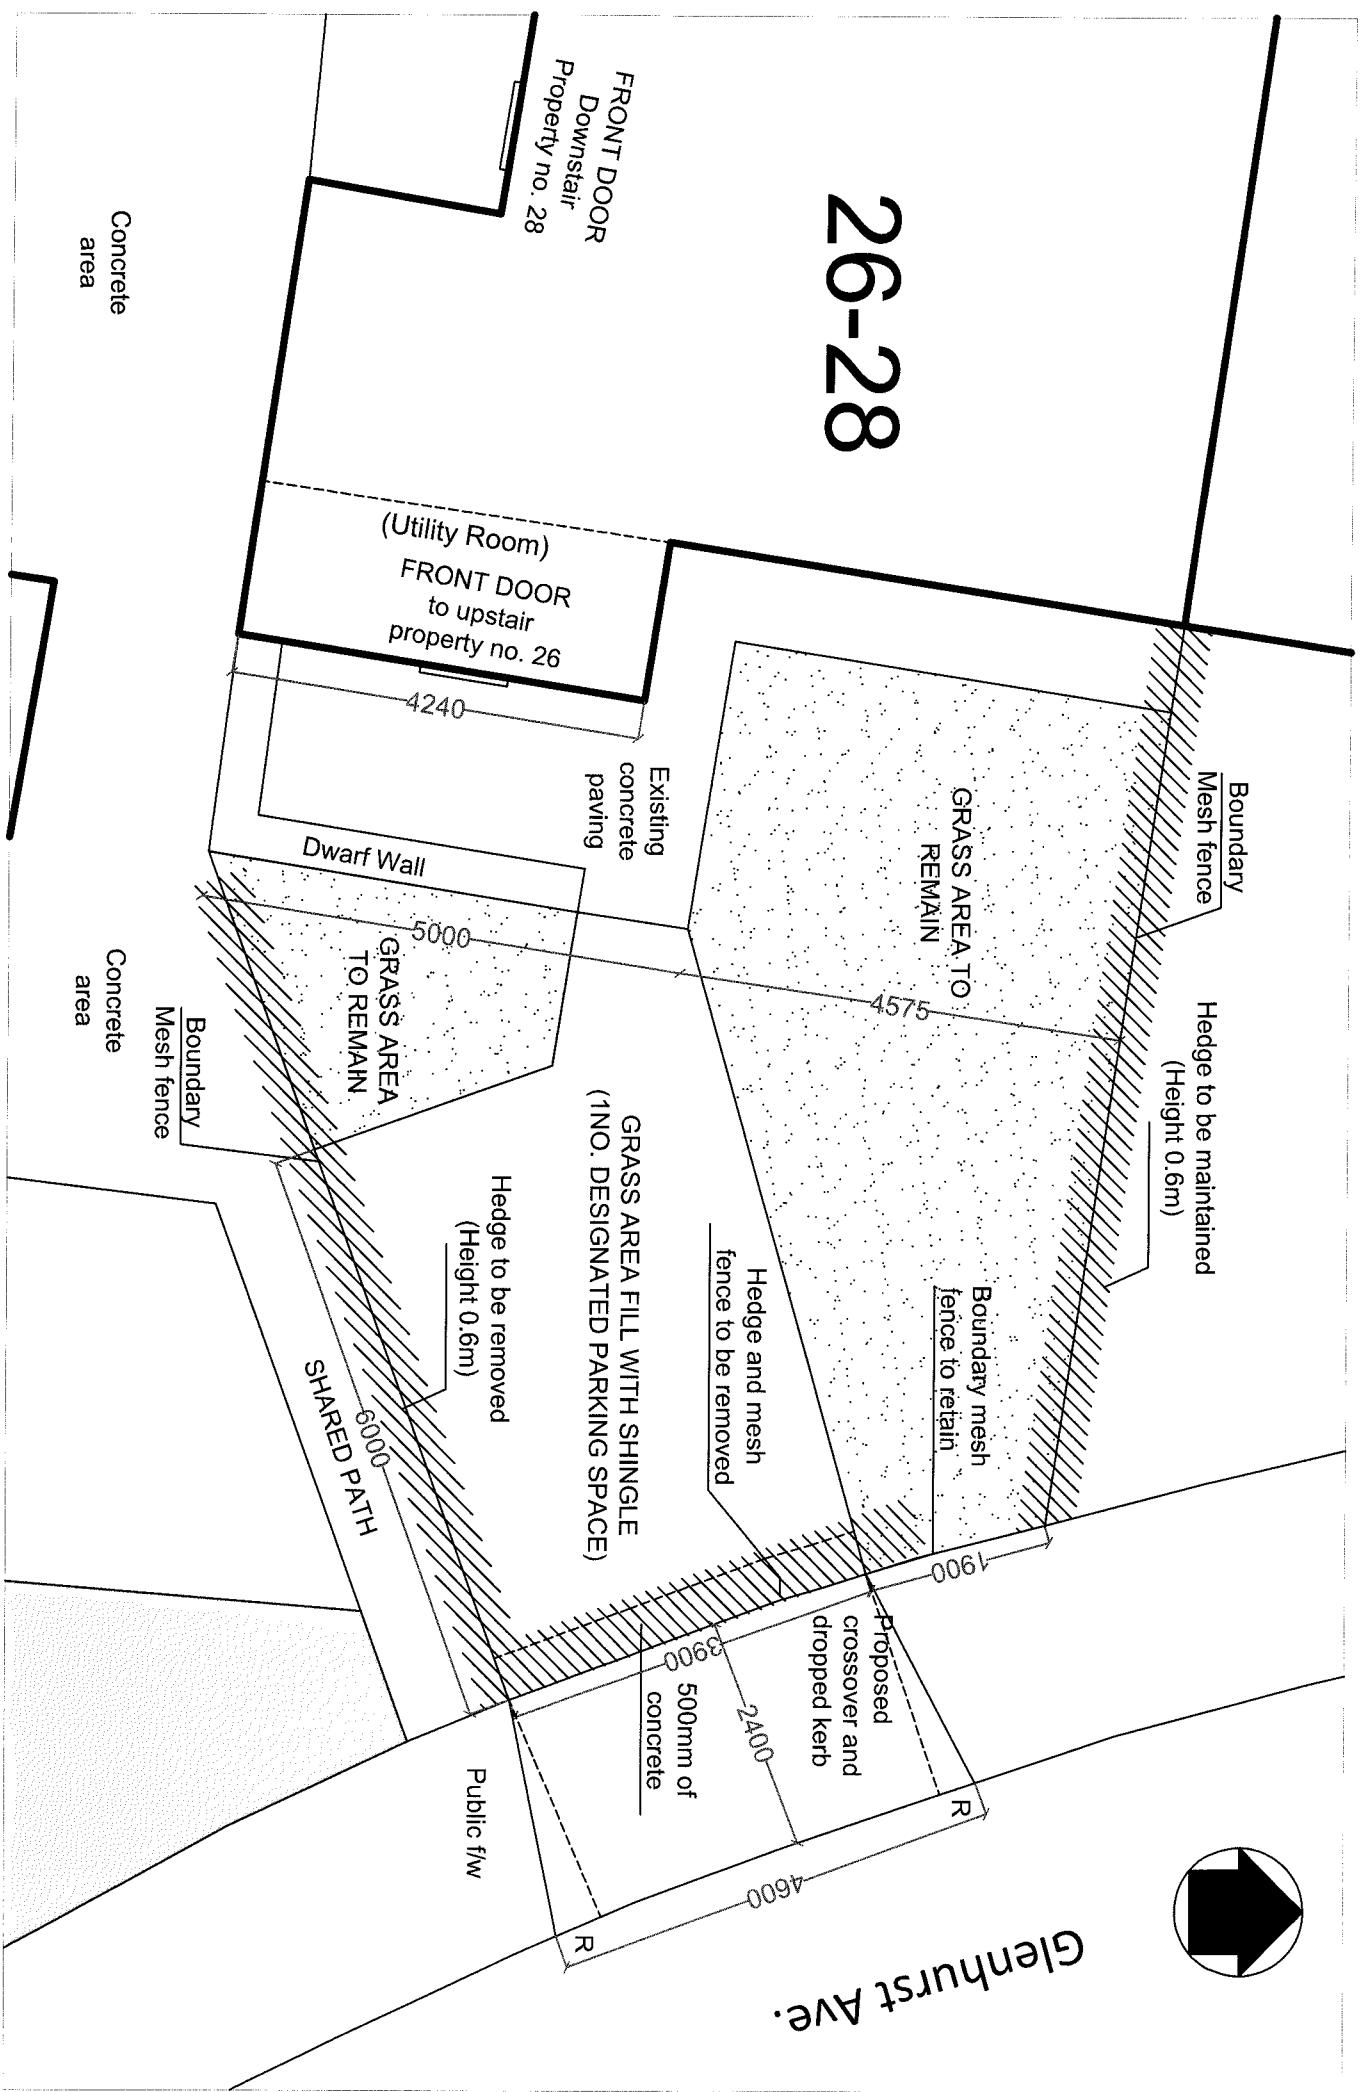

BLOCK PLAN
SCALE 1:75 @ A4