


**PROPOSED GROUND FLOOR PLAN**

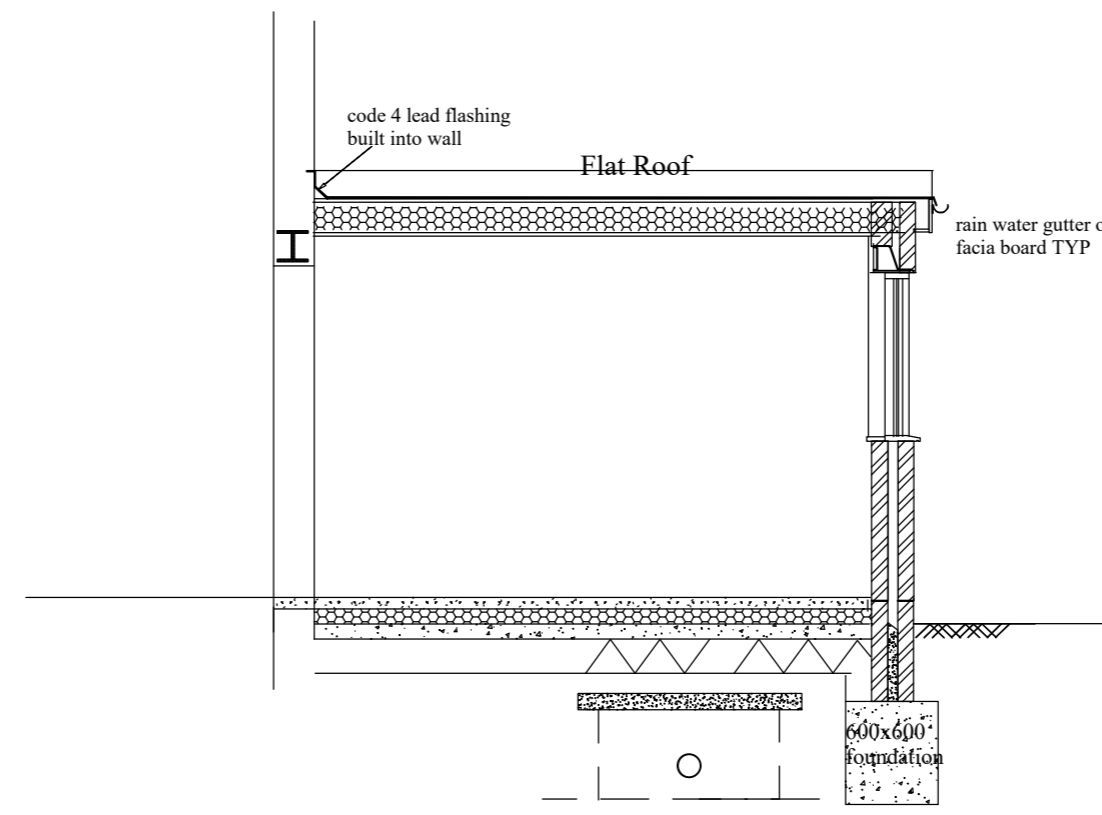

**PROPOSED SECTION A-A**

Notes;  
1 Refer Drawing No P2501 for Notes

Revision	Description	Date

Project: **25 Clevedon Gardens,  
Hayes, UB3 1RD**

Project Title;  
**Proposed Single Storey  
Rear Extension**

Drawing No: **P2502** Revision:

Date: **April 2026** Drawn by: **AS**

Scale: **1/100 @A2** Chkd by: **MK**

**Line Design Ltd**  
17A King Edward Road  
Ruislip, Middlesex,  
HA4 7AE  
Tel: 07904 579357,  
email: linedesign20@gmail.com