


## Hayes Town Centre

- Section 96A Amendments, response to council's feedback on 20/1/23


## Section Comparison

### Consented Section vs Proposed Section

Consented Section

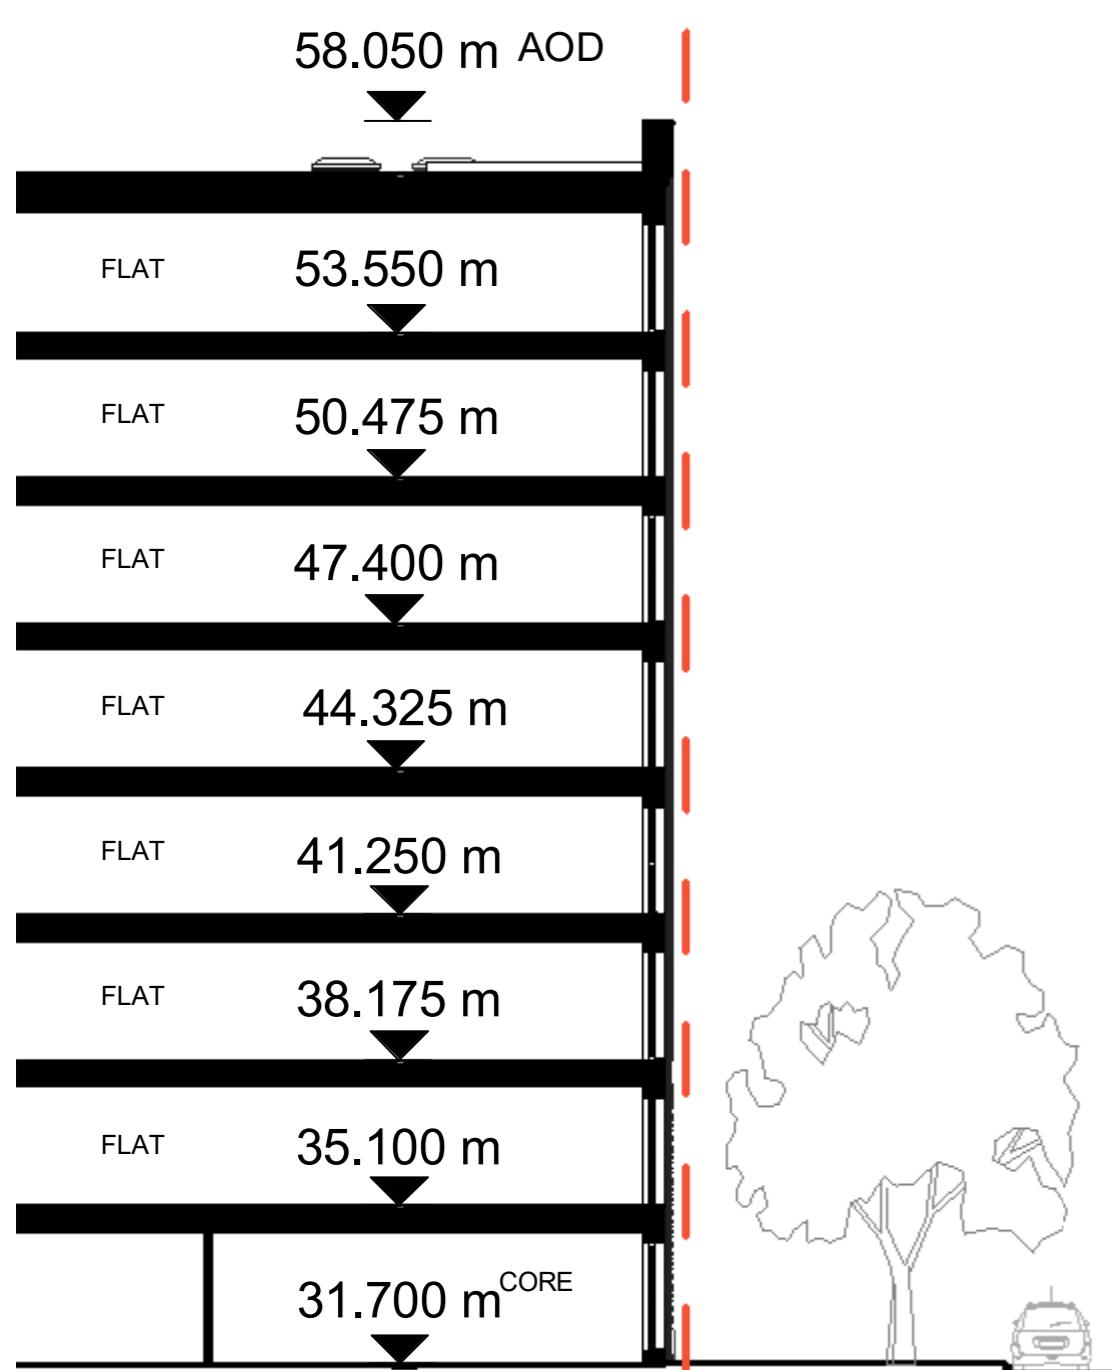


Proposed Section

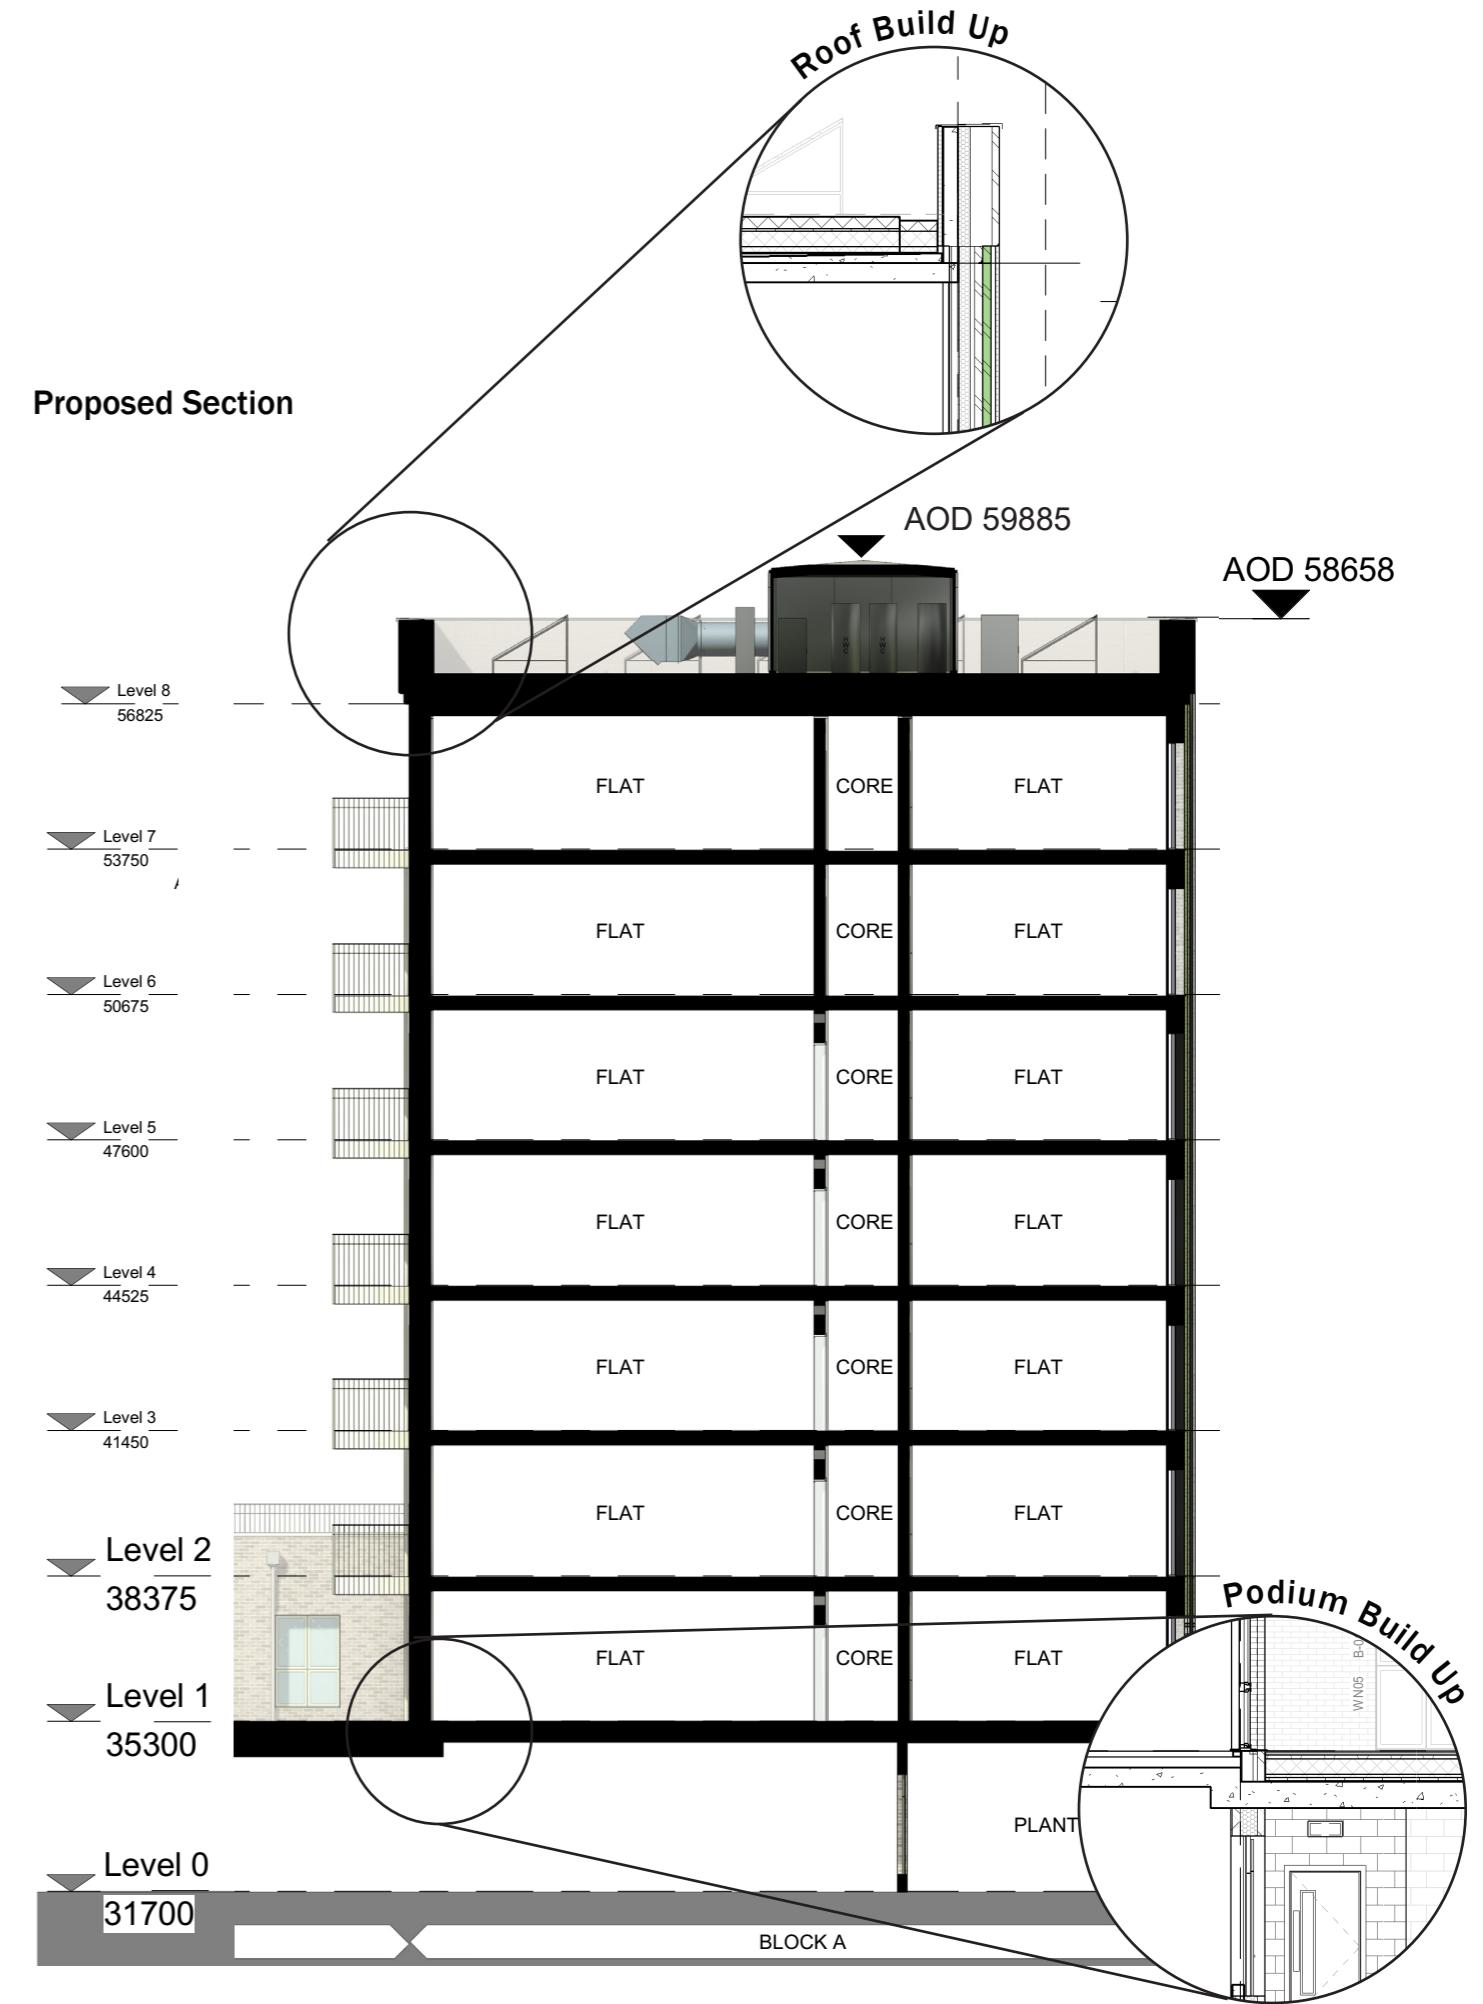

## Plan Comparison

## Consented Ground Floor Plan vs Proposed Ground Floor Plan

## Consented Plan

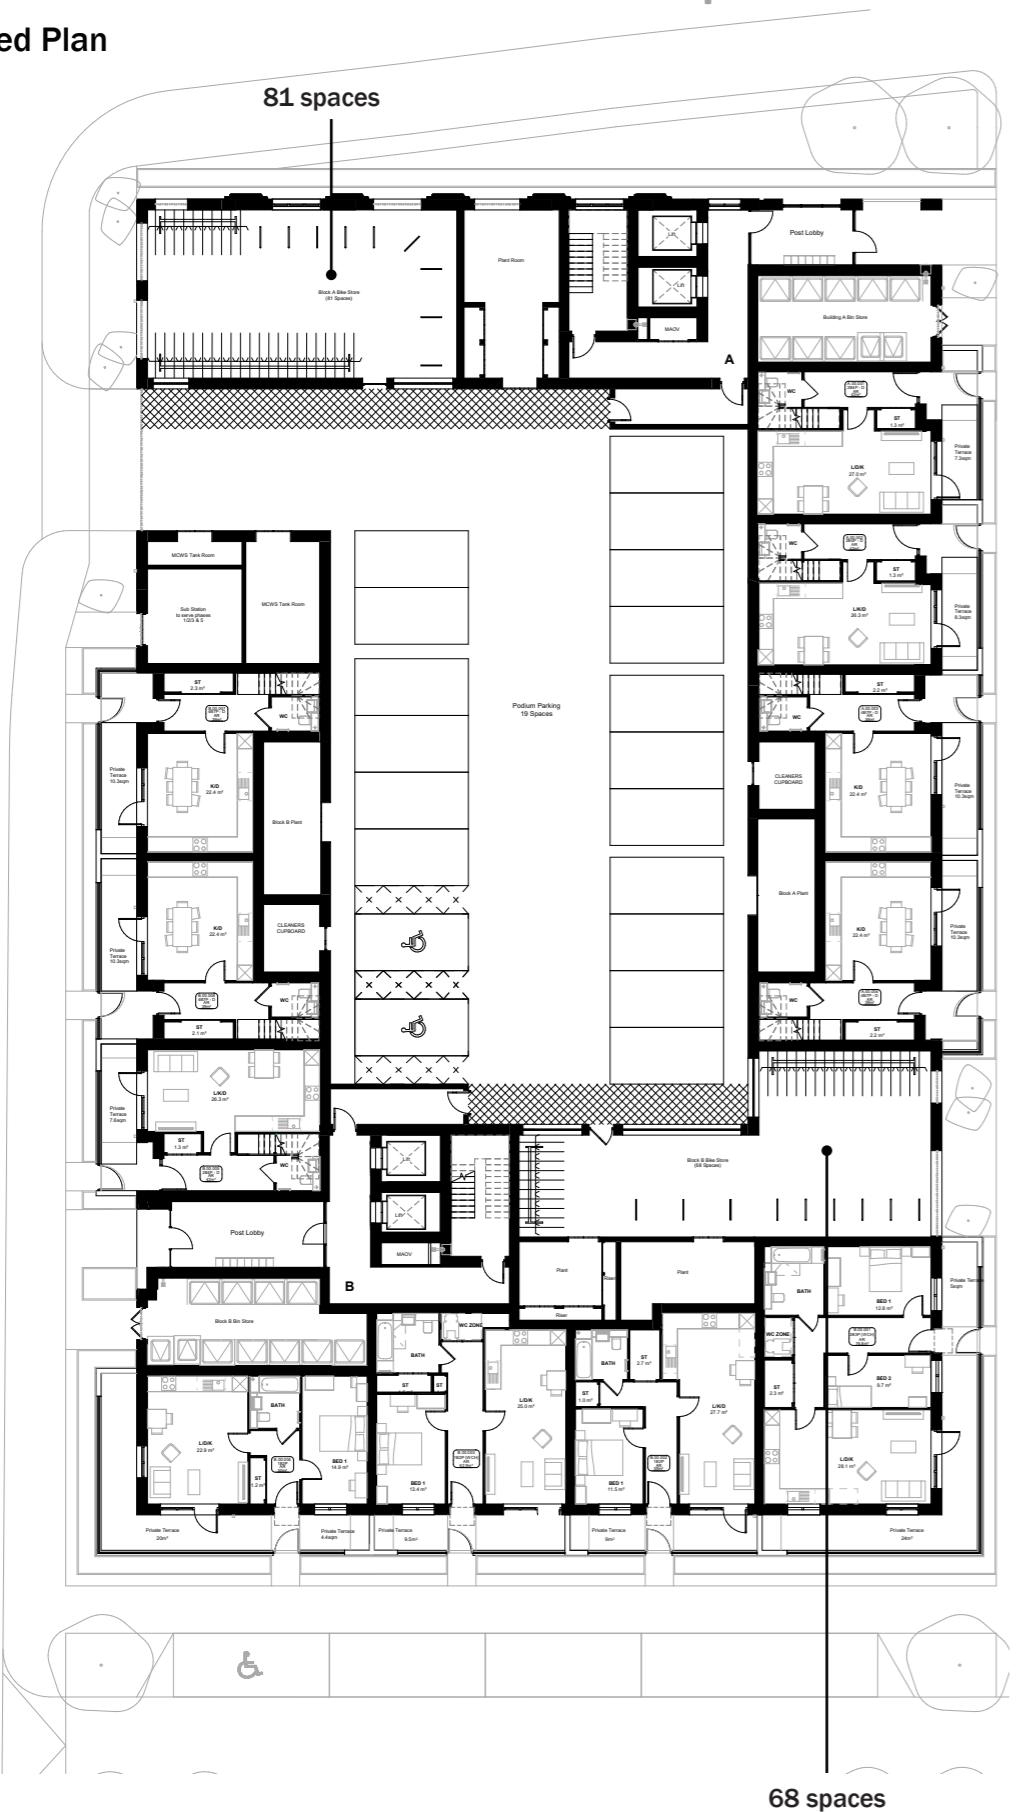

## Proposed Plan

