


HTC Phase 1 – Fire Emergency Plan

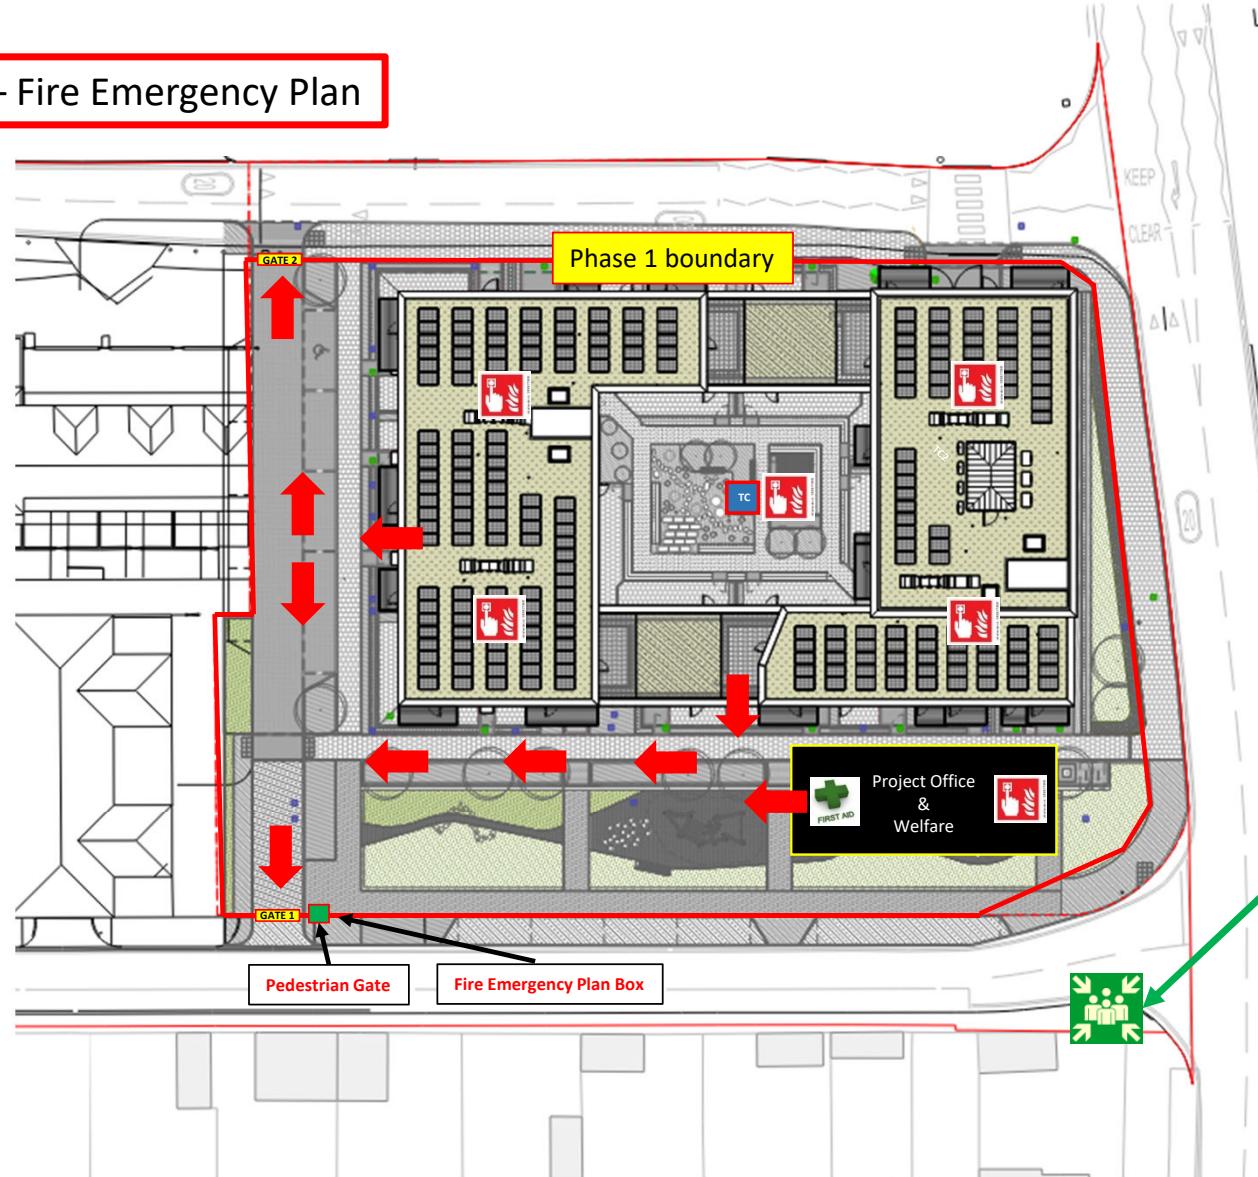

Exit site at the
nearest gate
and meet at the
muster point

- = Emergency Exit route
- = Fire point
- = First Aid point
- = Emergency assembly point