



PROPOSED BAY STUDIES

6.8.3 Phase 3 Community Centre

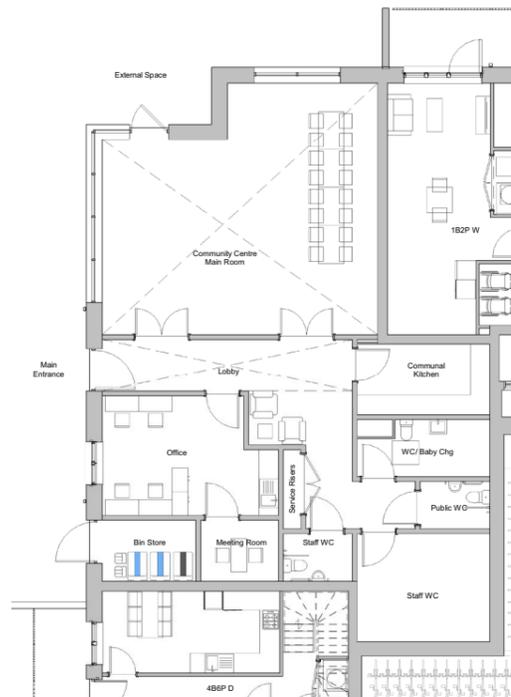


Phase 3 Community Centre Level 0
1:100

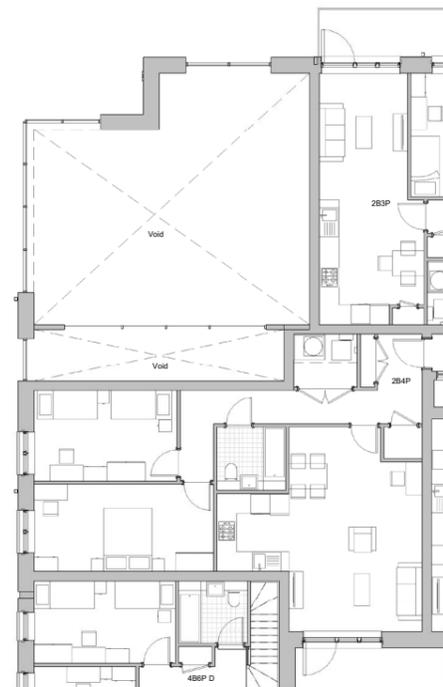

Phase 3 Community Centre Level 1
1:100

Keynote Legend	
1.2	Dark Red Brick
1.3	Medium Red Brick
1.4	Light Red Brick
1.4.1	Light Red Brick Soldier Course
1.5	Pale Brick
1.7	Alternate Medium Red & Pale Brick Course
1.7.2	Alternate Green & Pale Brick Course
2.2	Dark Red Metal Balcony
2.2.1	Dark Red Metal Juliet Balcony
2.3	Pale Pink Metal Balcony (Colour Match Light Red Brick)
2.4	Green Metal Juliet Balcony
3.2	Dark Red Composite window/door frame
3.3	Pale Pink Composite window/door frame (Colour Match Light Red Brick)
3.4	Green Curtain wall glazing/door frame, dark colour
3.13	Green Composite window/door frame
3.14	Green Solid/louvered metal panel
4.4	Green Metal Canopy Entrance
5.3	Pale Pink RWP Colour Match Light Red Brick

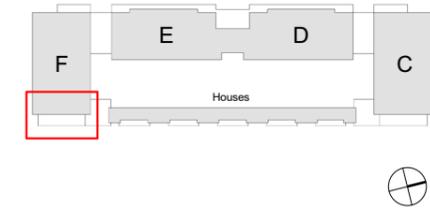

Phase 3 Community Centre Elevation South
1:100



Phase 3 Community Centre Elevation East
1:100




Phase 3 Community Centre Section
1:100

- M / 007
- M / 039
- M / 041
- M / 006
- M / 144
- M / 042
- M / 043

PROPOSED BAY STUDIES


6.8.4 Phase 2 Corner 4B House

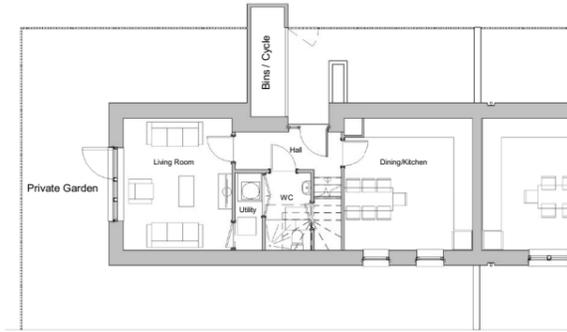

Phase 2 4B House Level 0 GA
1:100



Phase 2 4B House Level 1 GA
1:100

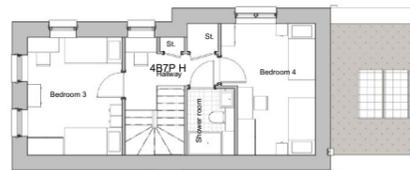

Phase 2 4B House Level 2 GA



Keynote Legend	
1.3	Medium Red Brick
1.3.1	Medium Red Brick Soldier Course
1.4	Light Red Brick
1.4.1	Light Red Brick Soldier Course
1.5	Pale Brick
1.7	Alternate Medium Red & Pale Brick Course
3.2	Dark Red Composite window/door frame
3.3	Pale Pink Composite window/door frame (Colour Match Light Red Brick)
3.11	Green Solid/ louvred door
4.2	Dark Red Metal Coping
4.3	Pale Pink Metal Coping (Colour Match Light Red Brick)
4.4	Green Metal Canopy Entrance
5.3	Pale Pink RWP Colour Match Light Red Brick



Phase 2 - 4B House Elevation South
1:100



Phase 2 - 4B House Elevation West
1:100

M / 026

M / 035

M / 039


M / 043

M / 120

M / 124

6.9 PROPOSED ELEVATIONS


6.9.1 Crown Close Elevation

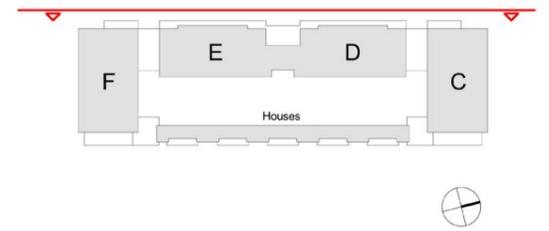

- M / 039
- M / 041
- M / 145
- M / 151
- M / 157
- M / 158
- M / 159

PROPOSED ELEVATIONS


6.9.2 Austin Road Elevation - West side

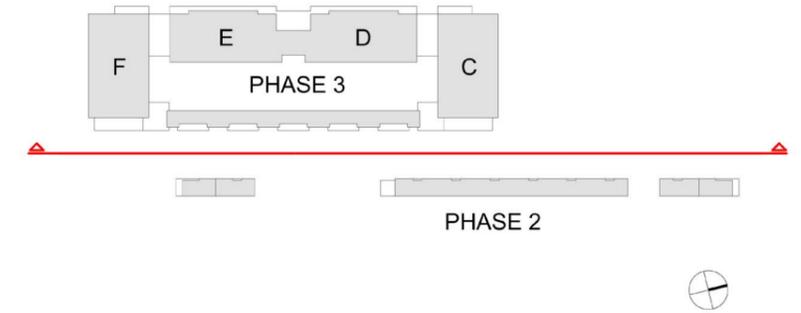

- M / 039
- M / 041
- M / 035
- M / 124
- M / 126
- M / 125

PROPOSED ELEVATIONS

6.9.3 Austin Road Elevation - East side

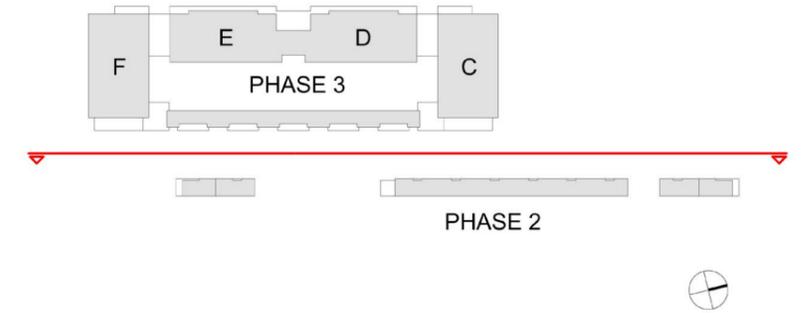


- M / 010
- M / 012
- M / 011
- M / 019
- M / 039
- M / 041
- M / 122
- M / 020

6.10 ILLUSTRATIVE VIEWS AND CGIS

View East from Station Road / Crown Close junction



M / 166 M / 157

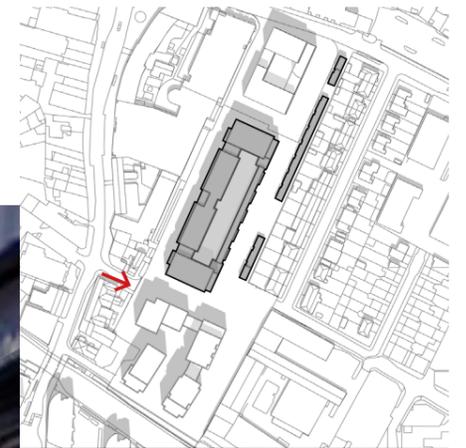


ILLUSTRATIVE VIEWS AND CGIS

View South along Crown Close



M / 006 M / 171

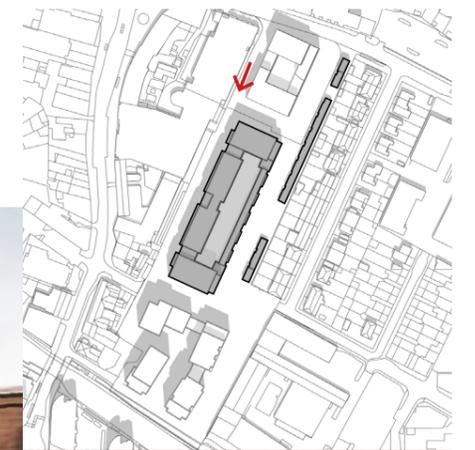

ILLUSTRATIVE VIEWS AND CGIS

View Crown Close to Silverdale Road link



M / 169

M / 171

M / 006

M / 007

M / 096

M / 097

