



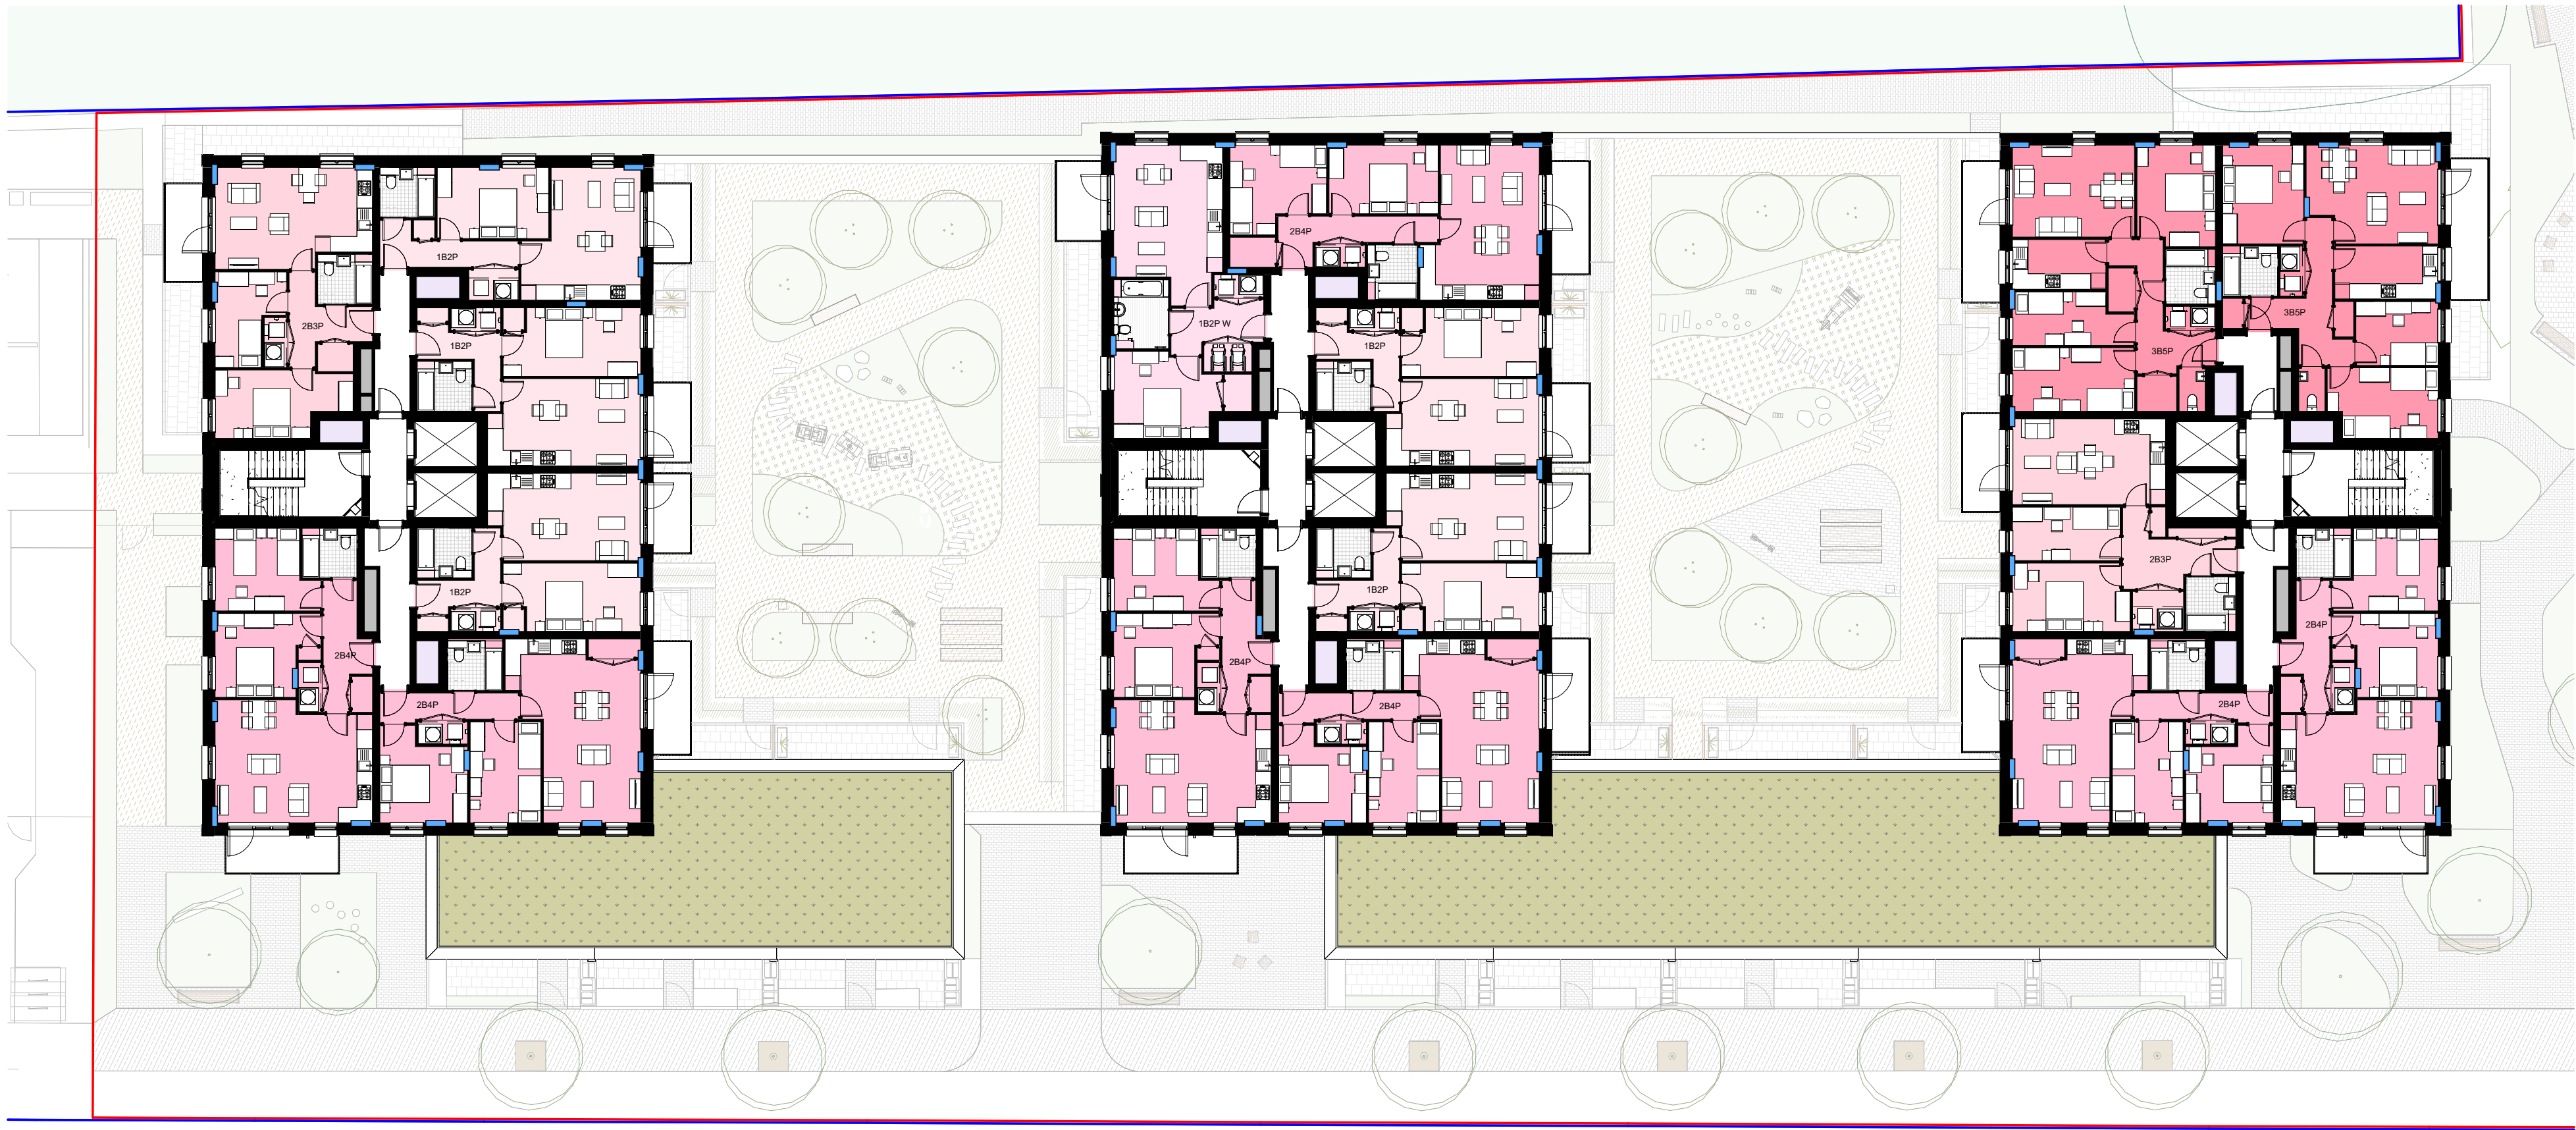

Legend

- SERVICING AND PLANT
- SR 1B2P FL
- SR 1B2P FL W
- SR 2B3P FL
- SR 2B4P FL
- SR 3B5P FL
- Smoke Vent Natural


2 Third Floor Plan
1 : 200

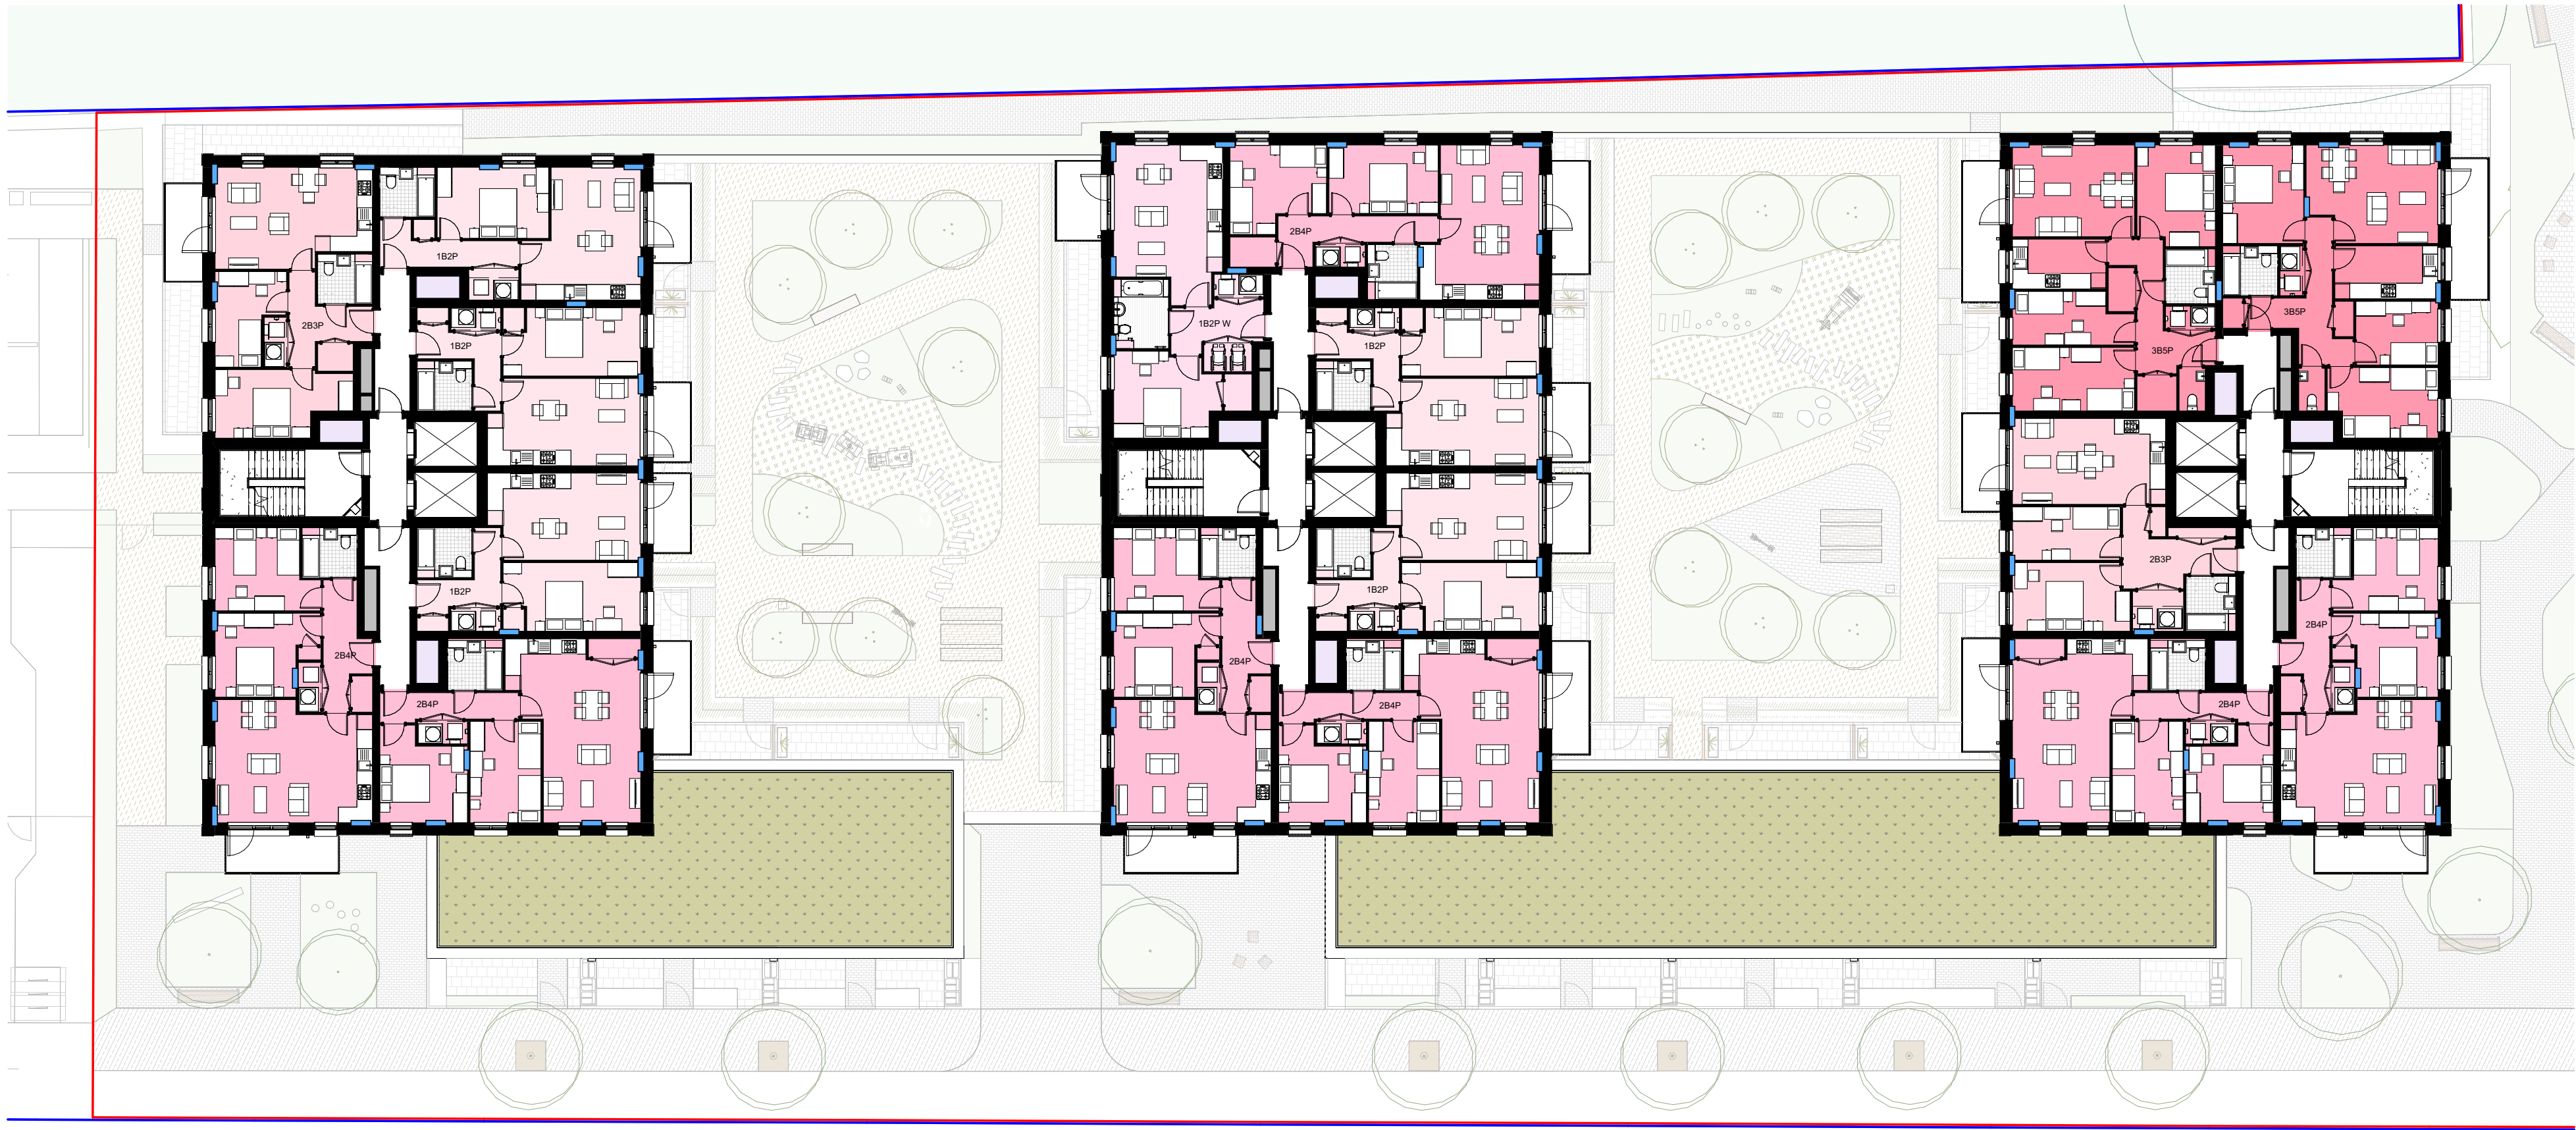

Legend

- SERVICING AND PLANT
- SR 1B2P FL
- SR 1B2P FL W
- SR 2B3P FL
- SR 2B4P FL
- SR 3B5P FL
- Smoke Vent Natural

1 Second Floor Plan
1 : 200

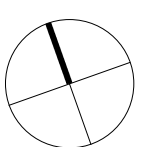

0m 5m 10m 15m

CDM REGULATIONS 2015. All current drawings and specifications for the project must be read in conjunction with the Designer's Hazard and Environment Assessment Record. All intellectual property rights reserved.

Designed with reference to the surveys, information and reports listed:
15873-21-31652BWL5 - Topographical Survey (Survey Solutions); C154569-01-01-RevB - Tree Survey Plan (Midelmarch Environmental); 12124_12125_001 - Utility Survey (ND Oliver & Co); Avondale Drive-Existing level survey of future development areas (MB Modebest)

Rev Date Description

DRAFT

Dwn Ckd


Drawn BC
Checked YW
Date Nov 2025
Scale @ A1 1 : 200

Avondale Drive

Phase 2 - Level 02 & 03 Plan

Project	Origin	Zone	Level	Type	Role	Number
AVD - PRP - 02 -			02 - GA -		A -	20801
Revision	Status					
STAGE ISSUE	S4 - PLANNING					

PRP

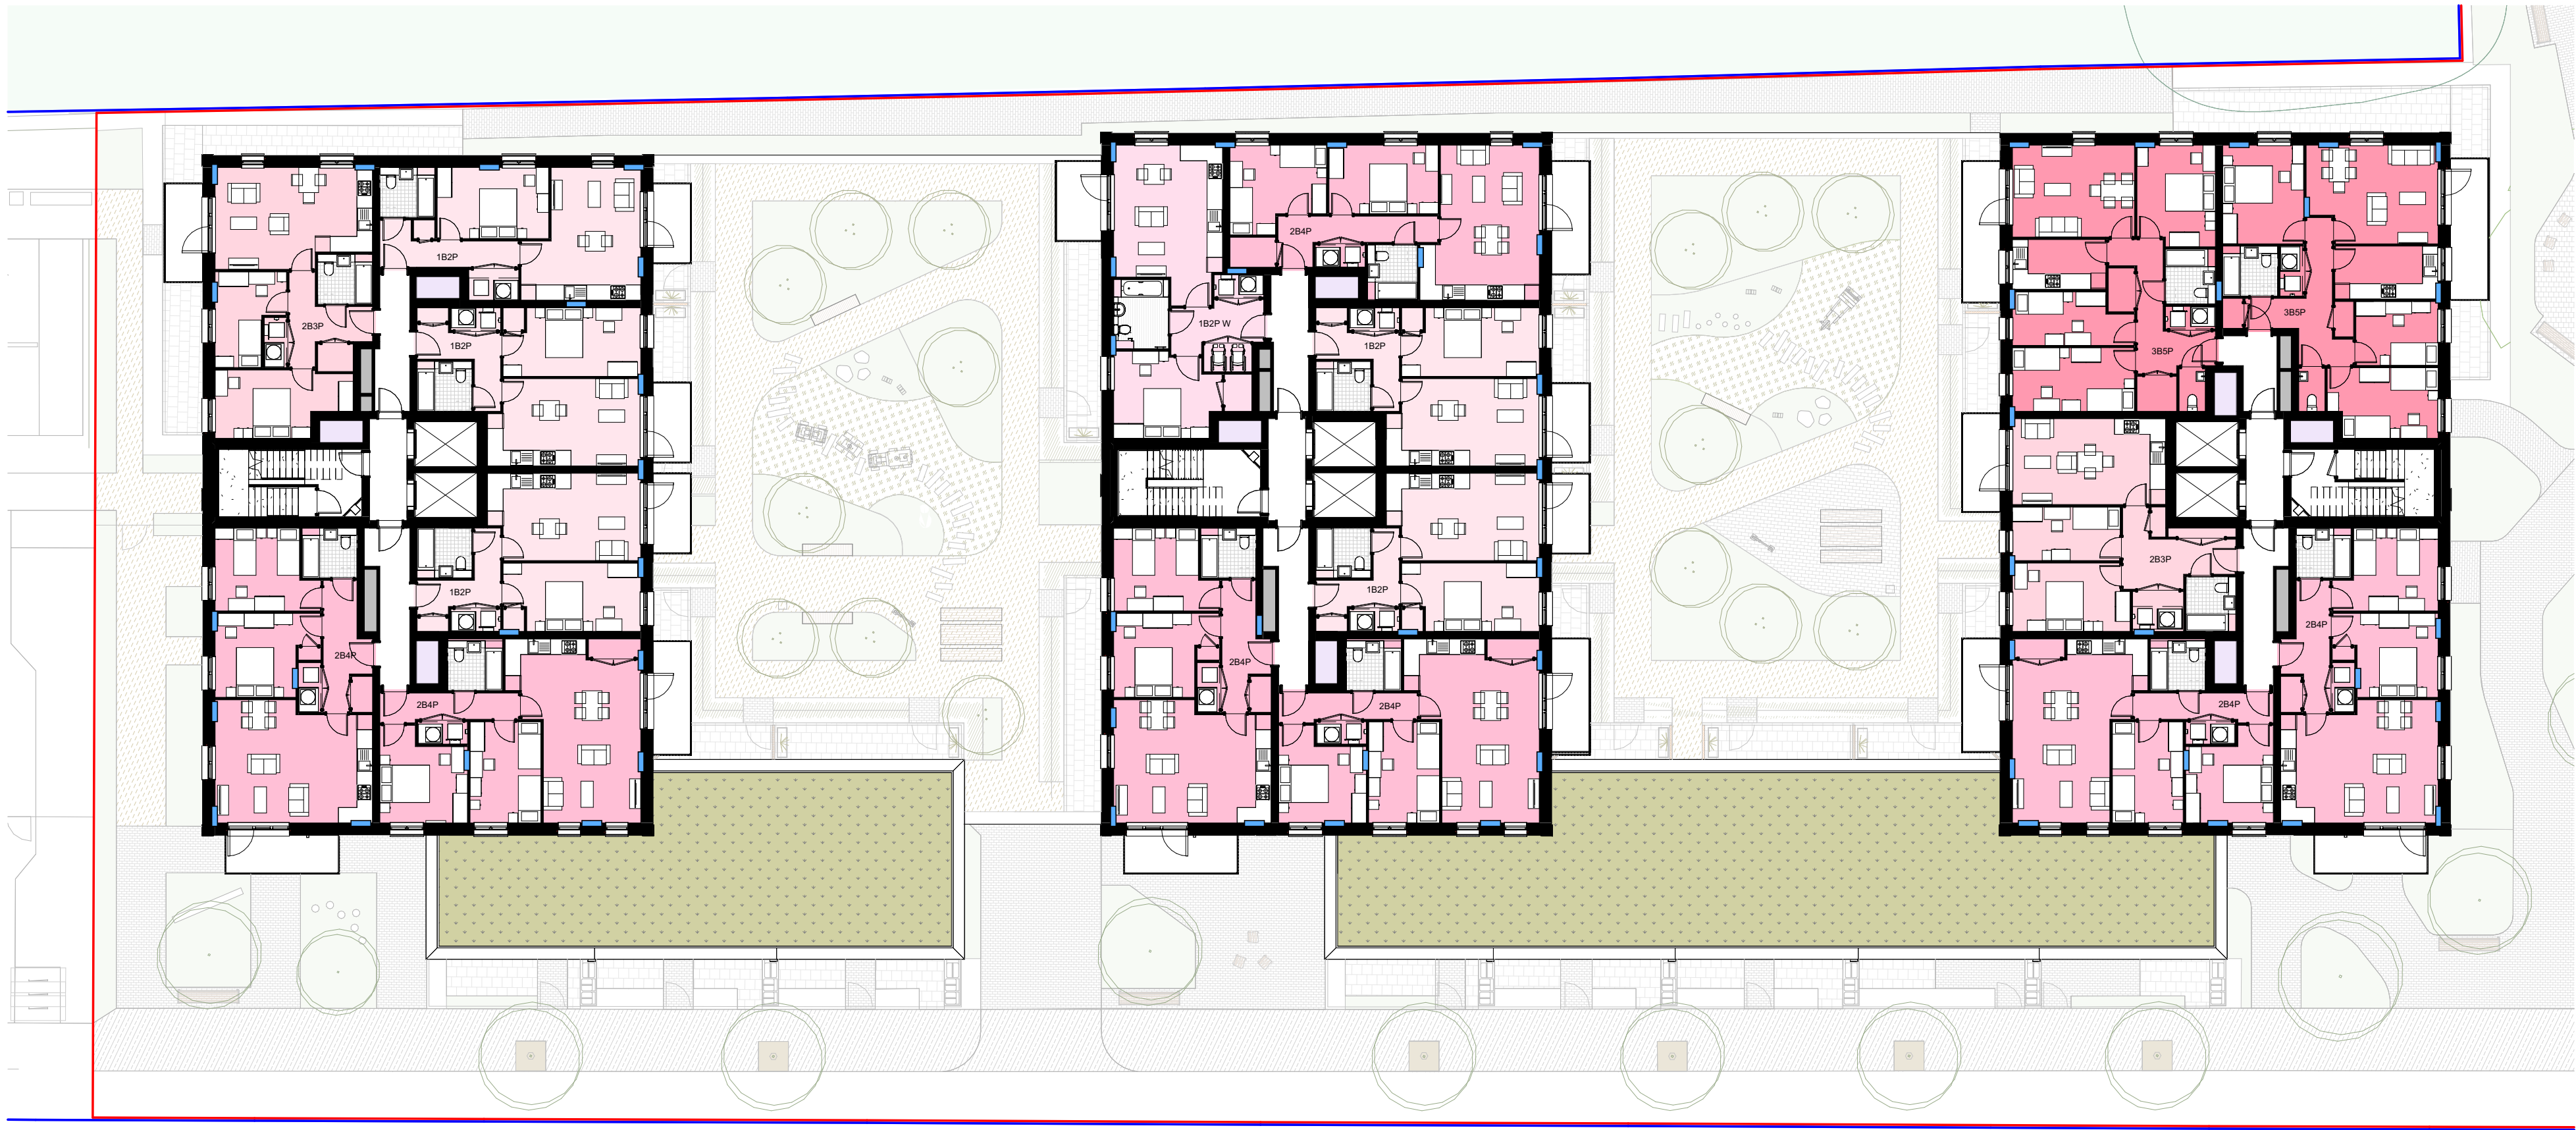


Legend

- SERVICING AND PLANT
- SR 1B2P FL
- SR 1B2P FL W
- SR 2B3P FL
- SR 2B4P FL
- SR 3B5P FL
- Smoke Vent Natural

2 Fifth Floor Plan

1 : 200

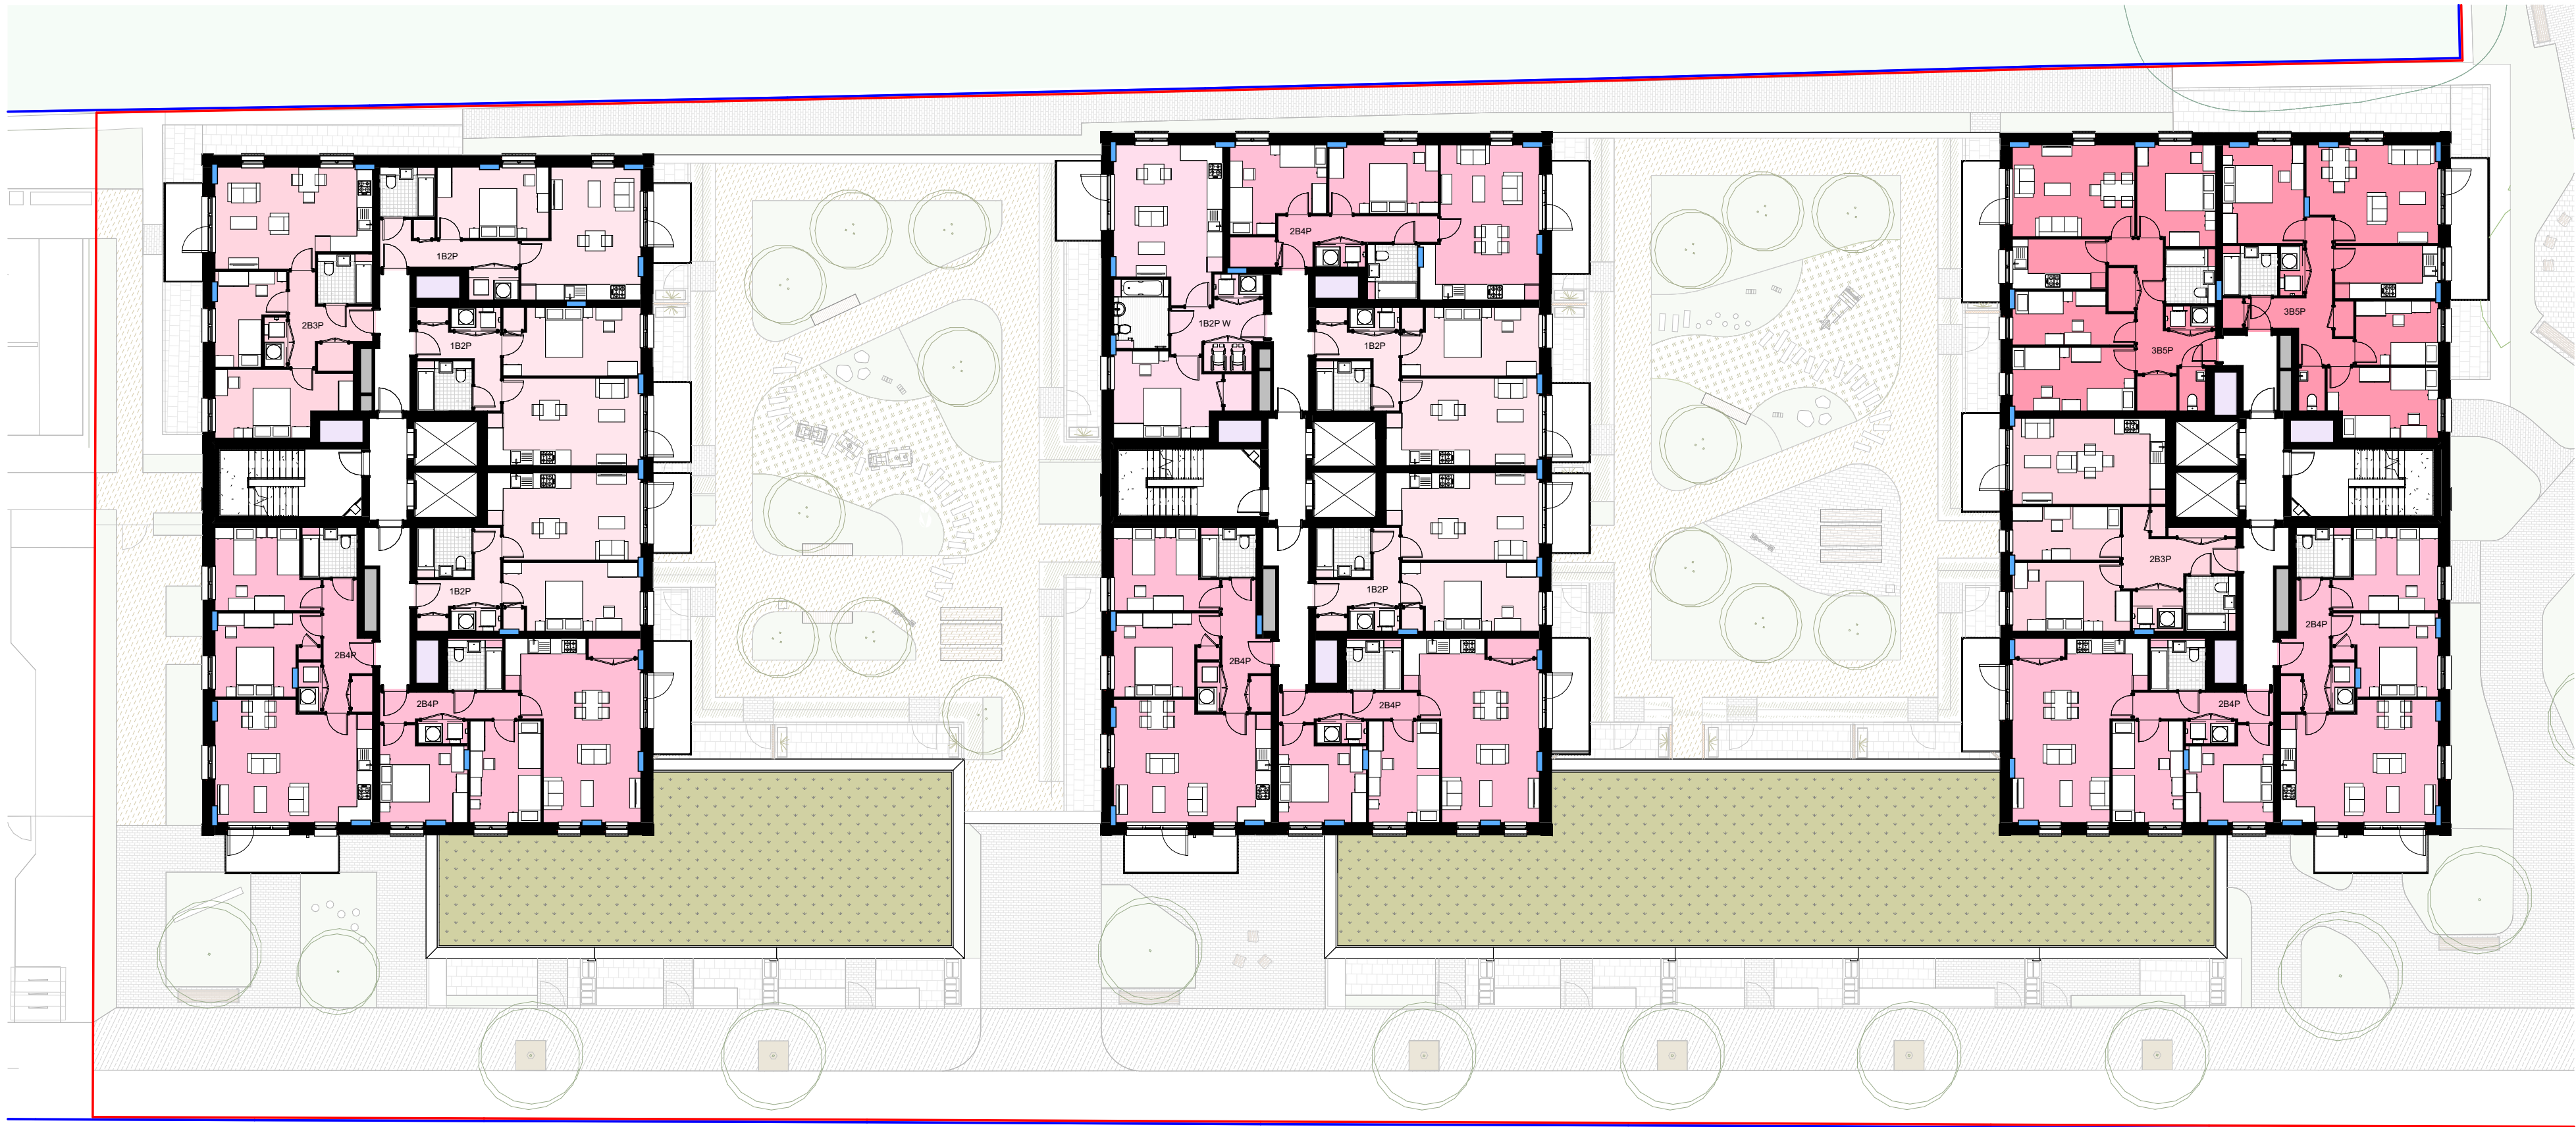


Legend

- SERVICING AND PLANT
- SR 1B2P FL
- SR 1B2P FL W
- SR 2B3P FL
- SR 2B4P FL
- SR 3B5P FL
- Smoke Vent Natural

1 Fourth Floor Plan

1 : 200

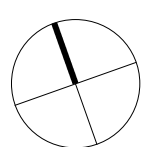

0m 5m 10m 15m

CDM REGULATIONS 2015. All current drawings and specifications for the project must be read in conjunction with the Designer's Hazard and Environment Assessment Record. All intellectual property rights reserved.

Designed with reference to the surveys, information and reports listed:
15873-21-31652BWLS - Topographical Survey (Survey Solutions); C154569-01-01-RevB - Tree Survey Plan (Midelmarch Environmental); 12124_12125_001 - Utility Survey (ND Oliver & Co); Avondale Drive-Existing level survey of future development areas (MB Modebest)

Rev	Date	Description

DRAFT

Dwn	Ckd


Drawn	BC
Checked	YW
Date	Nov 2025
Scale @ A1	1 : 200

Avondale Drive


Phase 2 - Level 04 & 05 Plan

Project	Origin	Zone	Level	Type	Role	Number
AVD - PRP - 02 -			04 - GA -		A -	20802
Revision			Status			
STAGE ISSUE			S4 - PLANNING			

PRP

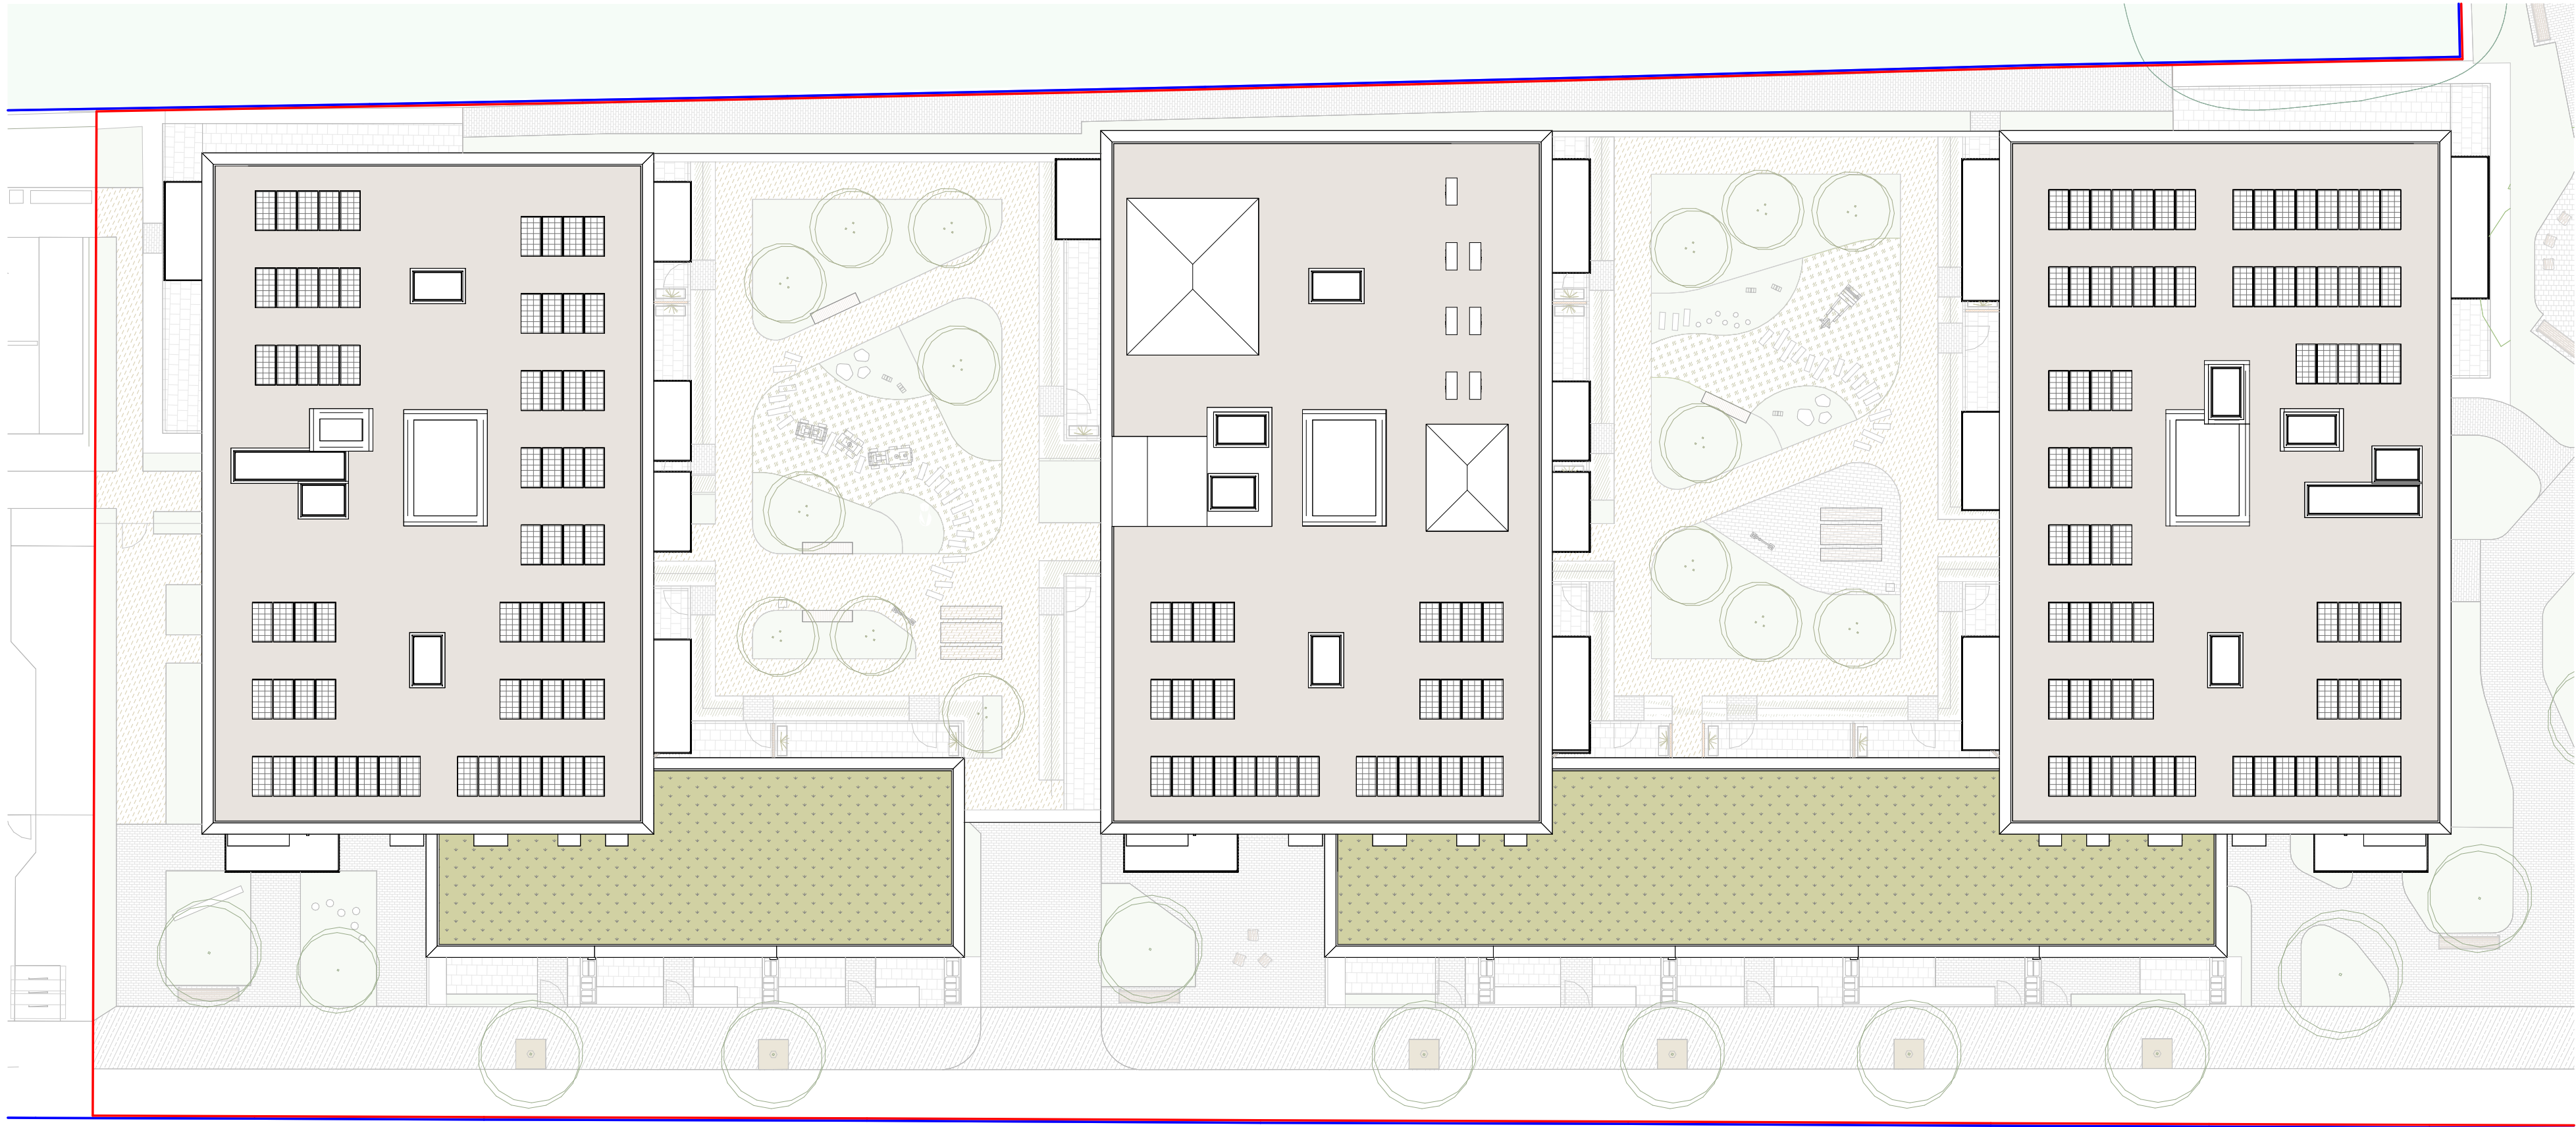

1 | Roof Plan
1 : 200

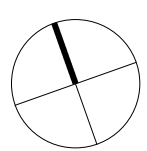

0m 5m 10m 15m

CDM REGULATIONS 2015. All current drawings and specifications for the project must be read in conjunction with the Designer's Hazard and Environment Assessment Record. All intellectual property rights reserved.

Designed with reference to the surveys, information and reports listed:
15873-21-31652BWLS - Topographical Survey (Survey Solutions); C154569-01-01-RevB - Tree Survey Plan (Midelmarch Environmental); 12124_12125_001 - Utility Survey (ND Oliver & Co);
Avondale Drive-Existing level survey of future development areas (MB Modebest)

Rev	Date	Description
-----	------	-------------

DRAFT

Dwn	Ckd	Drawn	BC
		Checked	YW
		Date	Nov 2025
		Scale @ A1	1 : 200

Avondale Drive
Phase 2 - Roof Plan

Project	Origin	Zone	Level	Type	Role	Number
AVD - PRP - 02 -			RF - GA -		A -	20803
Revision			Status			
STAGE ISSUE			S4 - PLANNING			

PRP