



SITE LOCATION

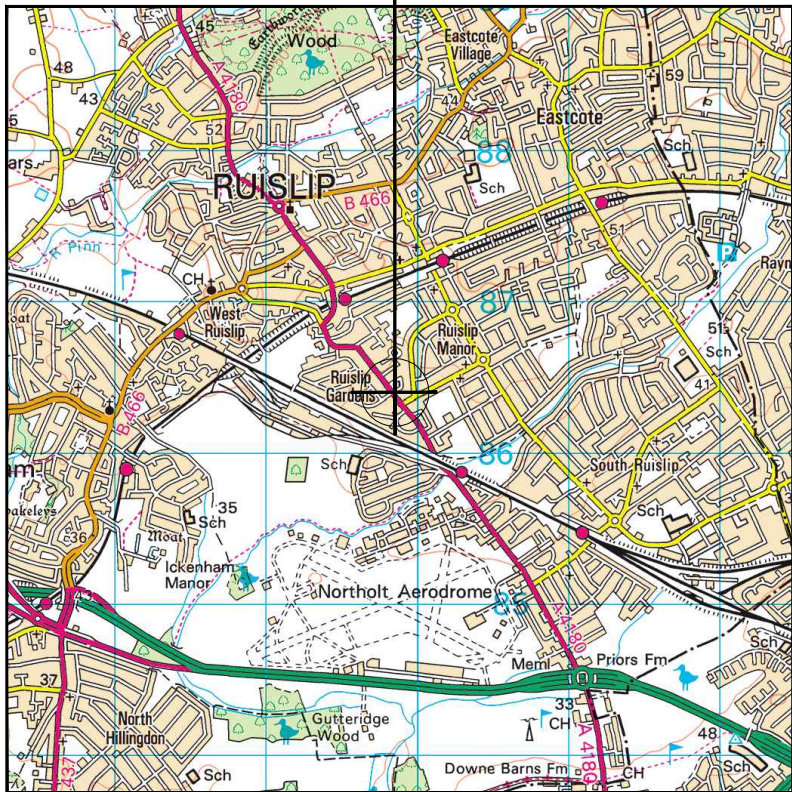

Reproduced by permission of Ordnance Survey on behalf of the Controller of Her Majesty's Stationery Office All rights reserved. © Crown Copyright licence no. 100022432


SITE AREA PLAN

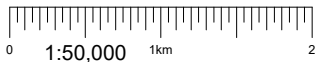

SITE PHOTOGRAPH




SITE LOCATION

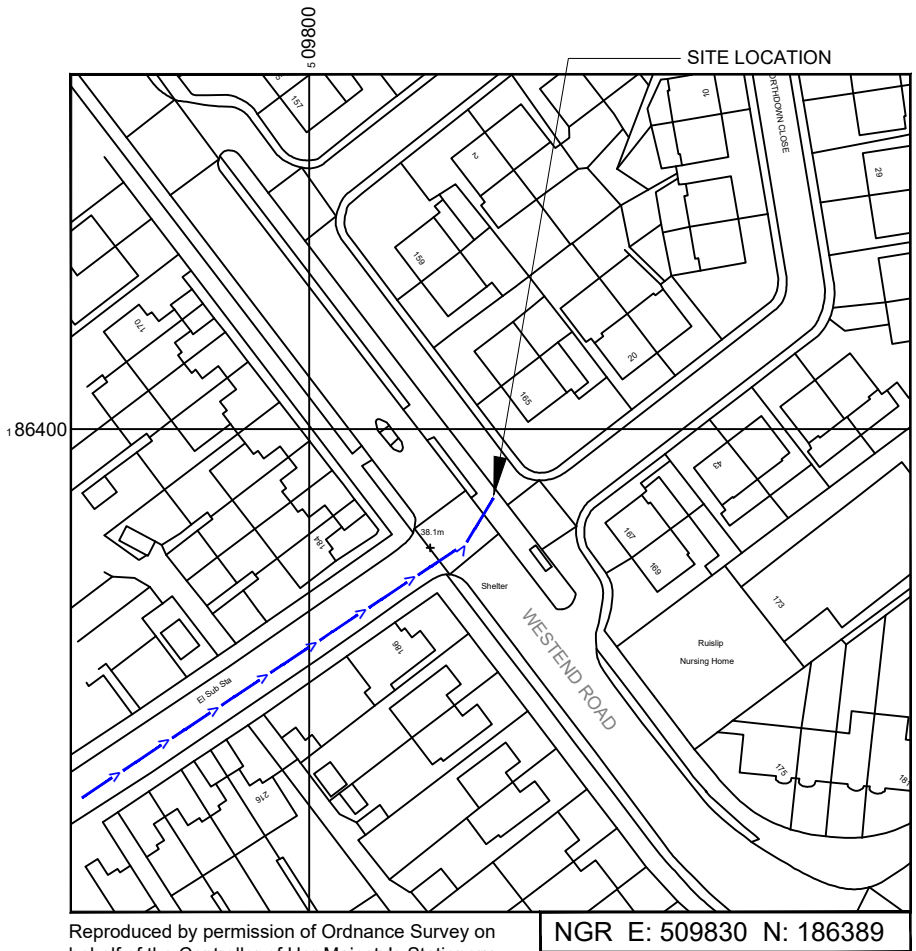

Reproduced by permission of Ordnance Survey on behalf of the Controller of Her Majesty's Stationery Office. All rights reserved. © Crown Copyright licence no. 100022432

SITE LOCATION PLAN

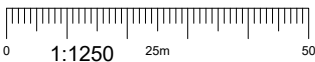

GOOGLE MAPS QR CODE

GOOGLE MAPS - <https://tinyurl.com/yyulg6o2>

STREETVIEW - <https://tinyurl.com/y5nvk7dy>

NOTES:

1. ALL DIMENSIONS IN MM UNLESS OTHERWISE NOTED.

Access Route To Site:

REV	MODIFICATION	BY	CH	DATE
B	Changed pole height from 20m to 15m	CZ	RWB	15.03.21
A	Issued for Planning	MF	RWB	01.02.21



Hutchison 3G UK Limited
Star House, 20 Grenfell Road
Maidenhead, SL6 1EH
Tel: 01628 765 000
Fax: 01628 765 001


H3G Base Station Information line:
0845 6043000
Available 8am-8pm Monday to Friday

Design Consultant & Principal Contractor:



Great British Communications
Lapwing House, Block 3 Forward Point,
Ton House Lane, Widnes, Cheshire, WAB 0SL
t. 44 (0)151 420 4128
www.gbcservices.co.uk

Site Name:	WEST END ROAD
3UK Cell ID:	HGN13150
Address:	WEST END ROAD HILLINGDON LONDON HA4 6LA
Title:	002 SITE LOCATION PLAN
Project:	H3G UNILATERAL SW
Purpose of Issue:	PLANNING
Site ID:	-
Drawing No:	HGN13150_PLANNING_REV_B
Issue:	B

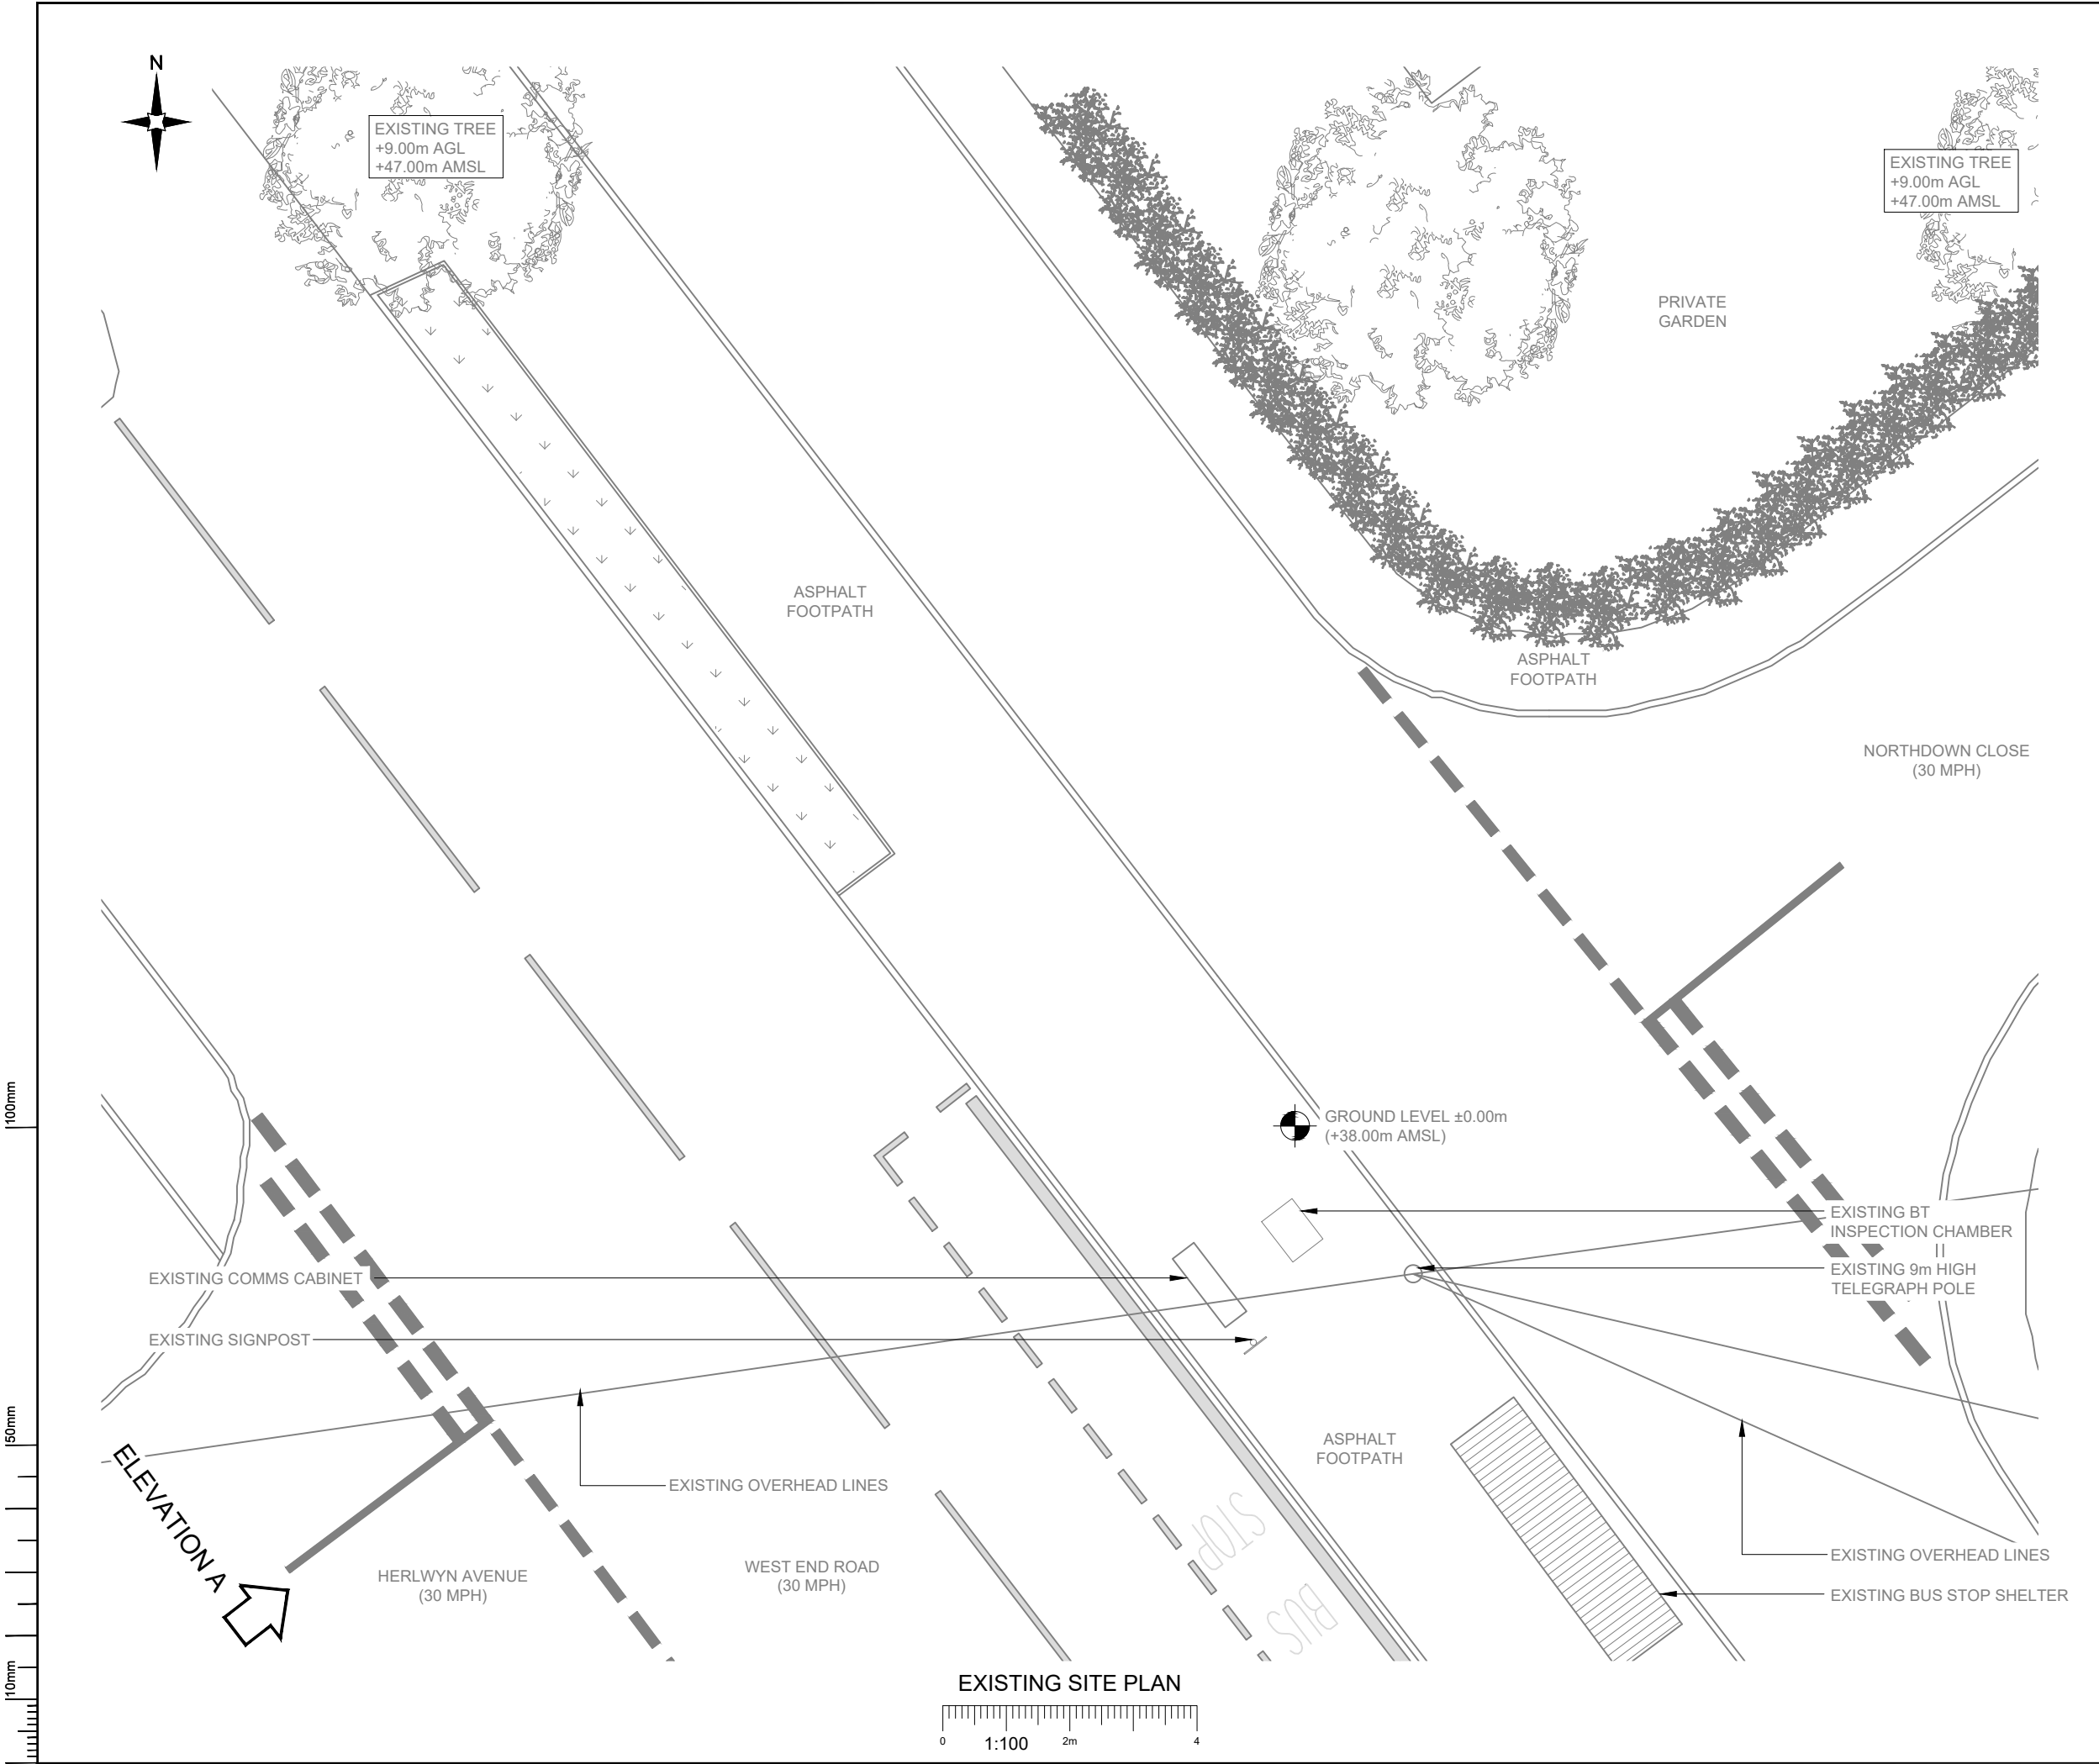

NOTES:

- ALL DIMENSIONS IN MM UNLESS OTHERWISE NOTED.

B	Changed pole height from 20m to 15m	CZ	RWB	15.03.21
A	Issued for Planning	MF	RWB	01.02.21
REV	MODIFICATION	BY	CH	DATE

Hutchison 3G UK Limited
 Star House, 20 Grenfell Road
 Maidenhead, SL6 1EH
 Tel: 01628 765 000
 Fax: 01628 765 001

H3G Base Station Information line:
 0845 6043000
 Available 8am-8pm Monday to Friday

Design Consultant & Principal Contractor:

Great British Communications
 Lapwing House, Block 3 Forward Point,
 Tan House Lane, Widnes, Cheshire, WAB 0SL
 t. 44 (0)151 420 4128
 www.gbcservices.co.uk

Site Name:

WEST END ROAD

3UK Cell ID:

HGN13150

Address:

WEST END ROAD
HILLINGDON
LONDON
HA4 6LA

Title:

100 EXISTING SITE PLAN

Project:

H3G UNILATERAL SW

Purpose of Issue:

PLANNING

Site ID:
-

Drawing No:

HGN13150_PLANNING_REV_B

Issue:

B


100mm

50mm

10mm



EXISTING ELEVATION A

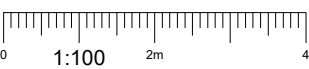

- NOTES:
1. ALL DIMENSIONS IN MM UNLESS OTHERWISE NOTED.

B	Changed pole height from 20m to 15m	CZ	RWB	15.03.21
A	Issued for Planning	MF	RWB	01.02.21
REV	MODIFICATION	BY	CH	DATE



Hutchison 3G UK Limited
Star House, 20 Grenfell Road
Maidenhead, SL6 1EH
Tel: 01628 765 000
Fax: 01628 765 001

H3G Base Station Information line:
0845 6043000
Available 8am-8pm Monday to Friday

Design Consultant & Principal Contractor:

Great British Communications
Lapwing House, Block 3 Forward Point,
Ton House Lane, Widnes, Cheshire, WAB 0SL
t. 44 (0)151 420 4128
www.gbcservices.co.uk

Site Name: WEST END ROAD

3UK Cell ID: HGN13150

Address: WEST END ROAD
HILLINGDON
LONDON
HA4 6LA


Title: 150 EXISTING SITE ELEVATION

Project: H3G UNILATERAL SW

Purpose of Issue: PLANNING

Site ID: -

Drawing No: HGN13150_PLANNING_REV_B Issue: B

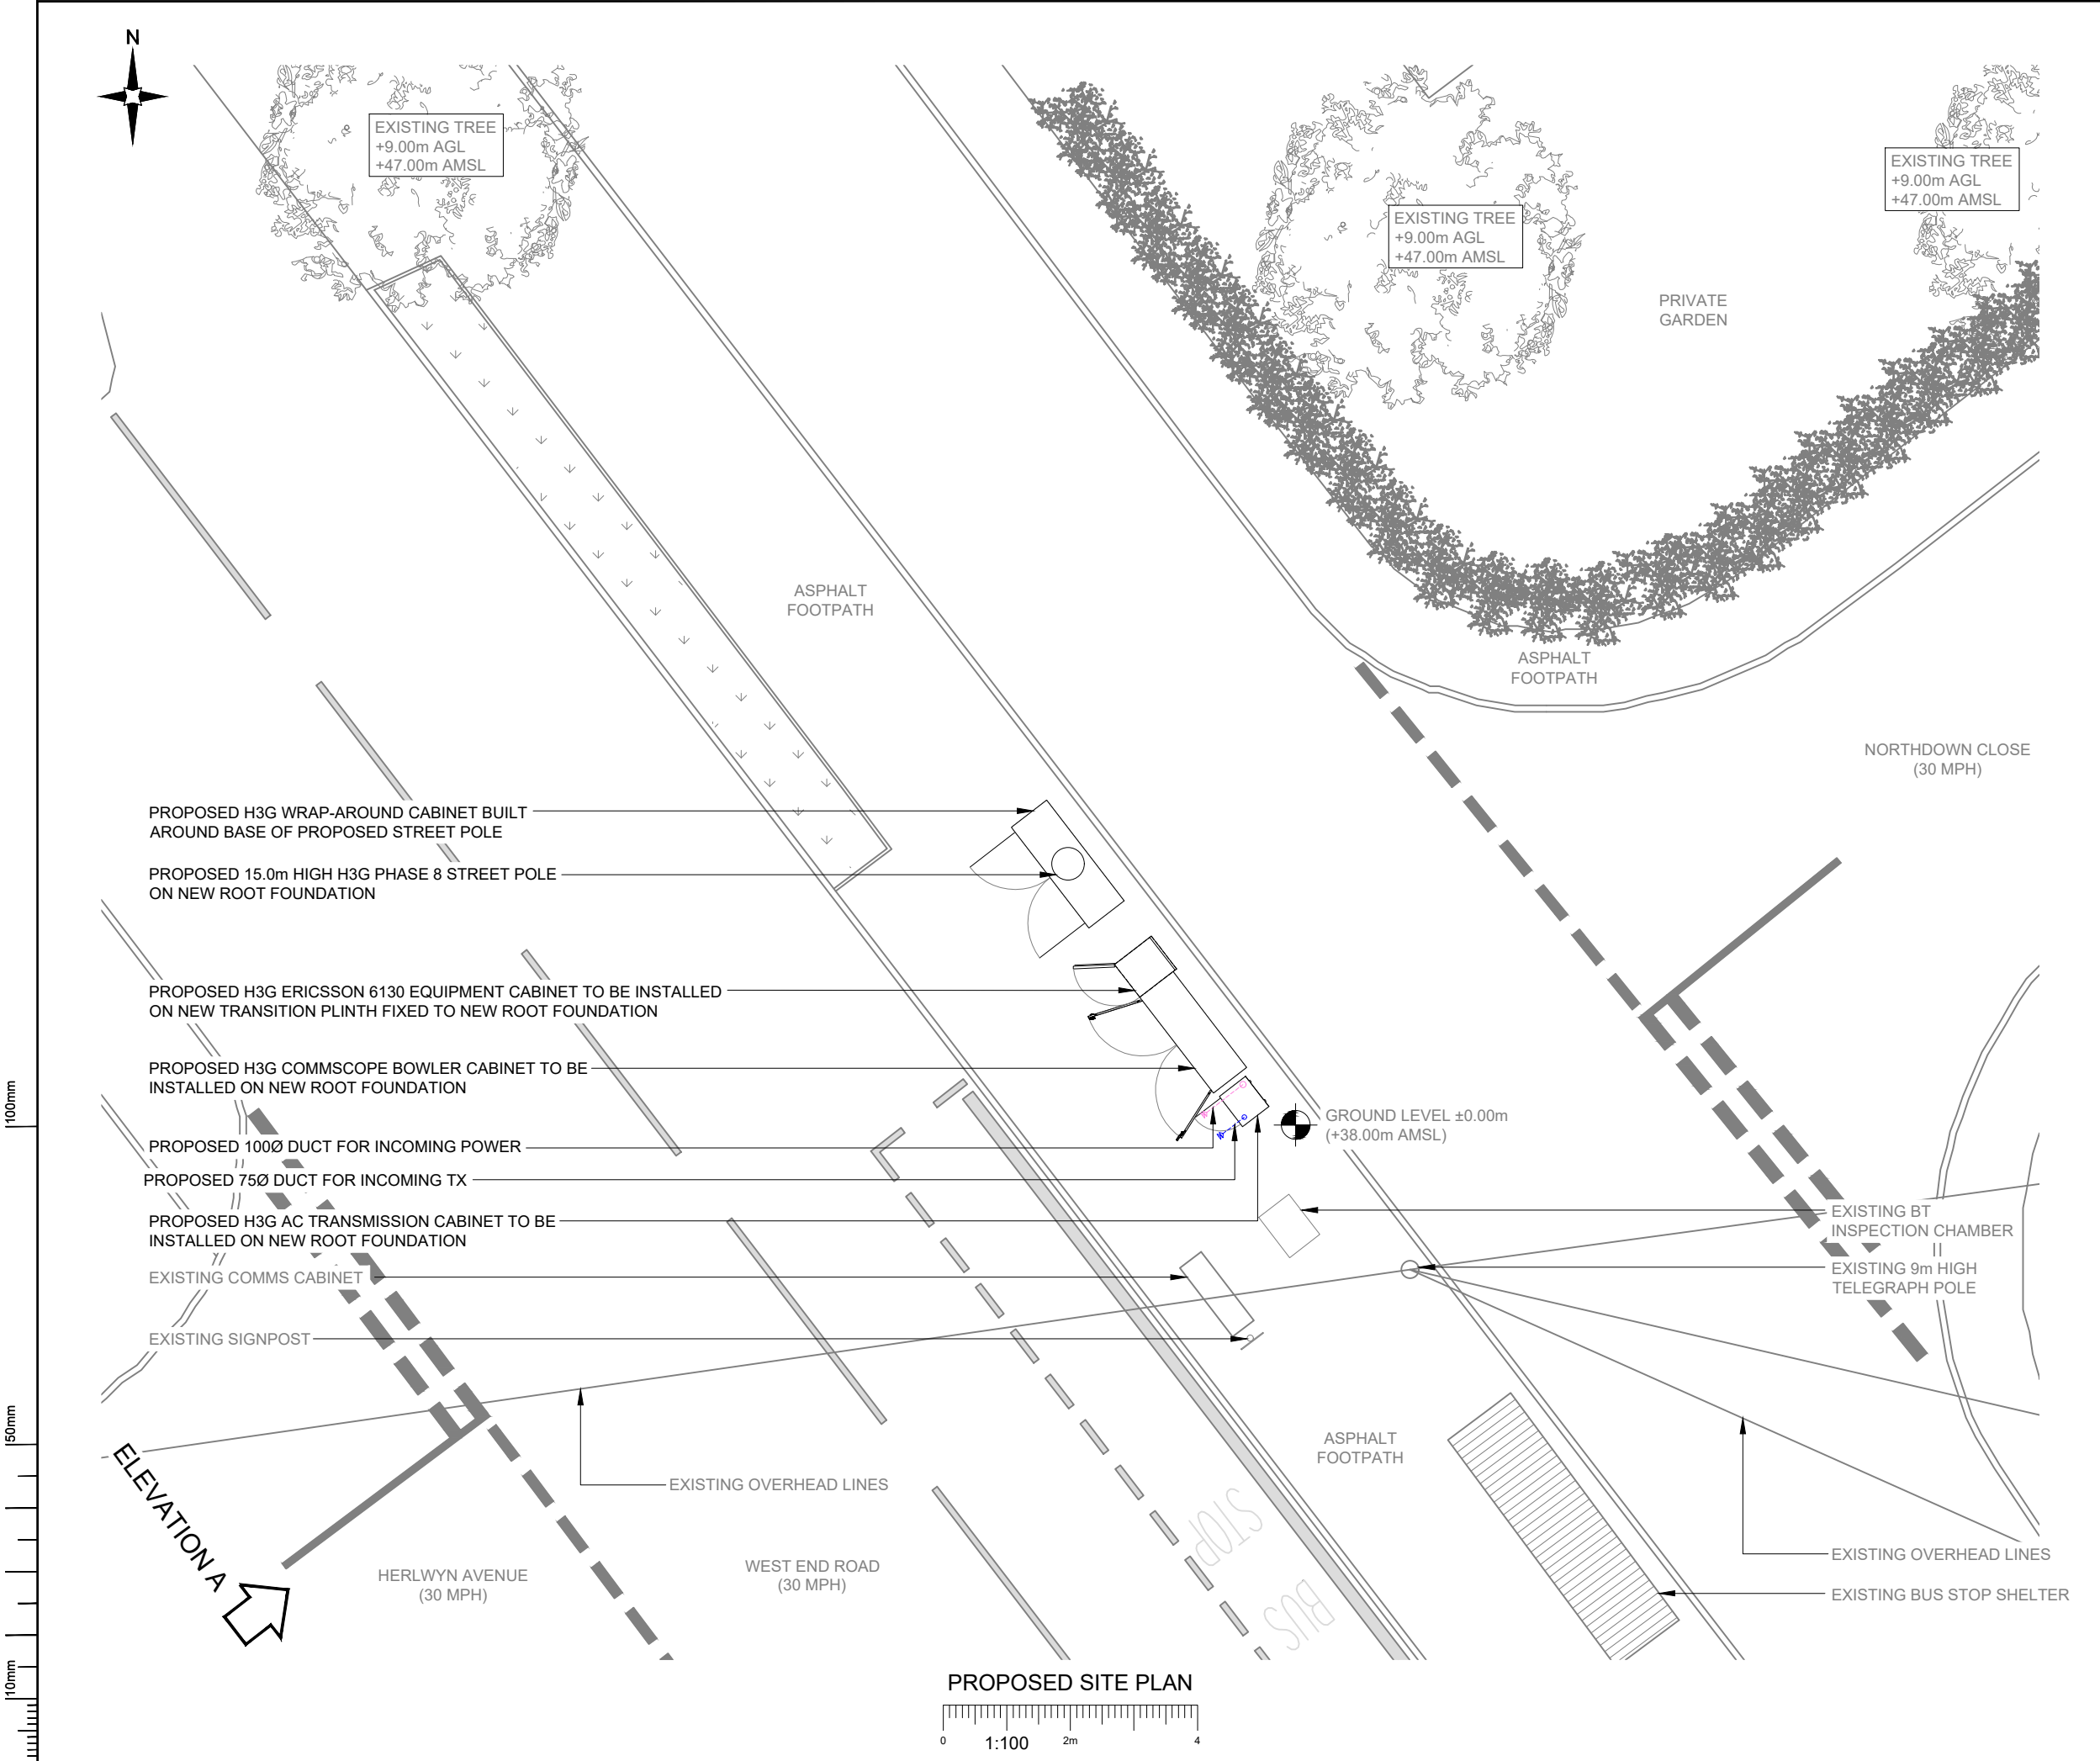

- NOTES:
1. ALL DIMENSIONS IN MM UNLESS OTHERWISE NOTED.

REV	MODIFICATION	BY	CH	DATE
B	Changed pole height from 20m to 15m	CZ	RWB	15.03.21
A	Issued for Planning	MF	RWB	01.02.21



Hutchison 3G UK Limited
Star House, 20 Grenfell Road
Maidenhead, SL6 1EH
Tel: 01628 765 000
Fax: 01628 765 001

H3G Base Station Information line:
0845 6043000
Available 8am-8pm Monday to Friday

Design Consultant & Principal Contractor:



Great British Communications
Lapwing House, Block 3 Forward Point,
Ton House Lane, Widnes, Cheshire, WAB 0SL
t. 44 (0)151 420 4128
www.gbcservices.co.uk

Site Name: WEST END ROAD

3UK Cell ID: HGN13150


Address: WEST END ROAD
HILLINGDON
LONDON
HA4 6LA

Title: 215 PROPOSED SITE PLAN

Project: H3G UNILATERAL SW

Purpose of Issue: PLANNING

Site ID: -	
Drawing No: HGN13150_PLANNING_REV_B	Issue: B

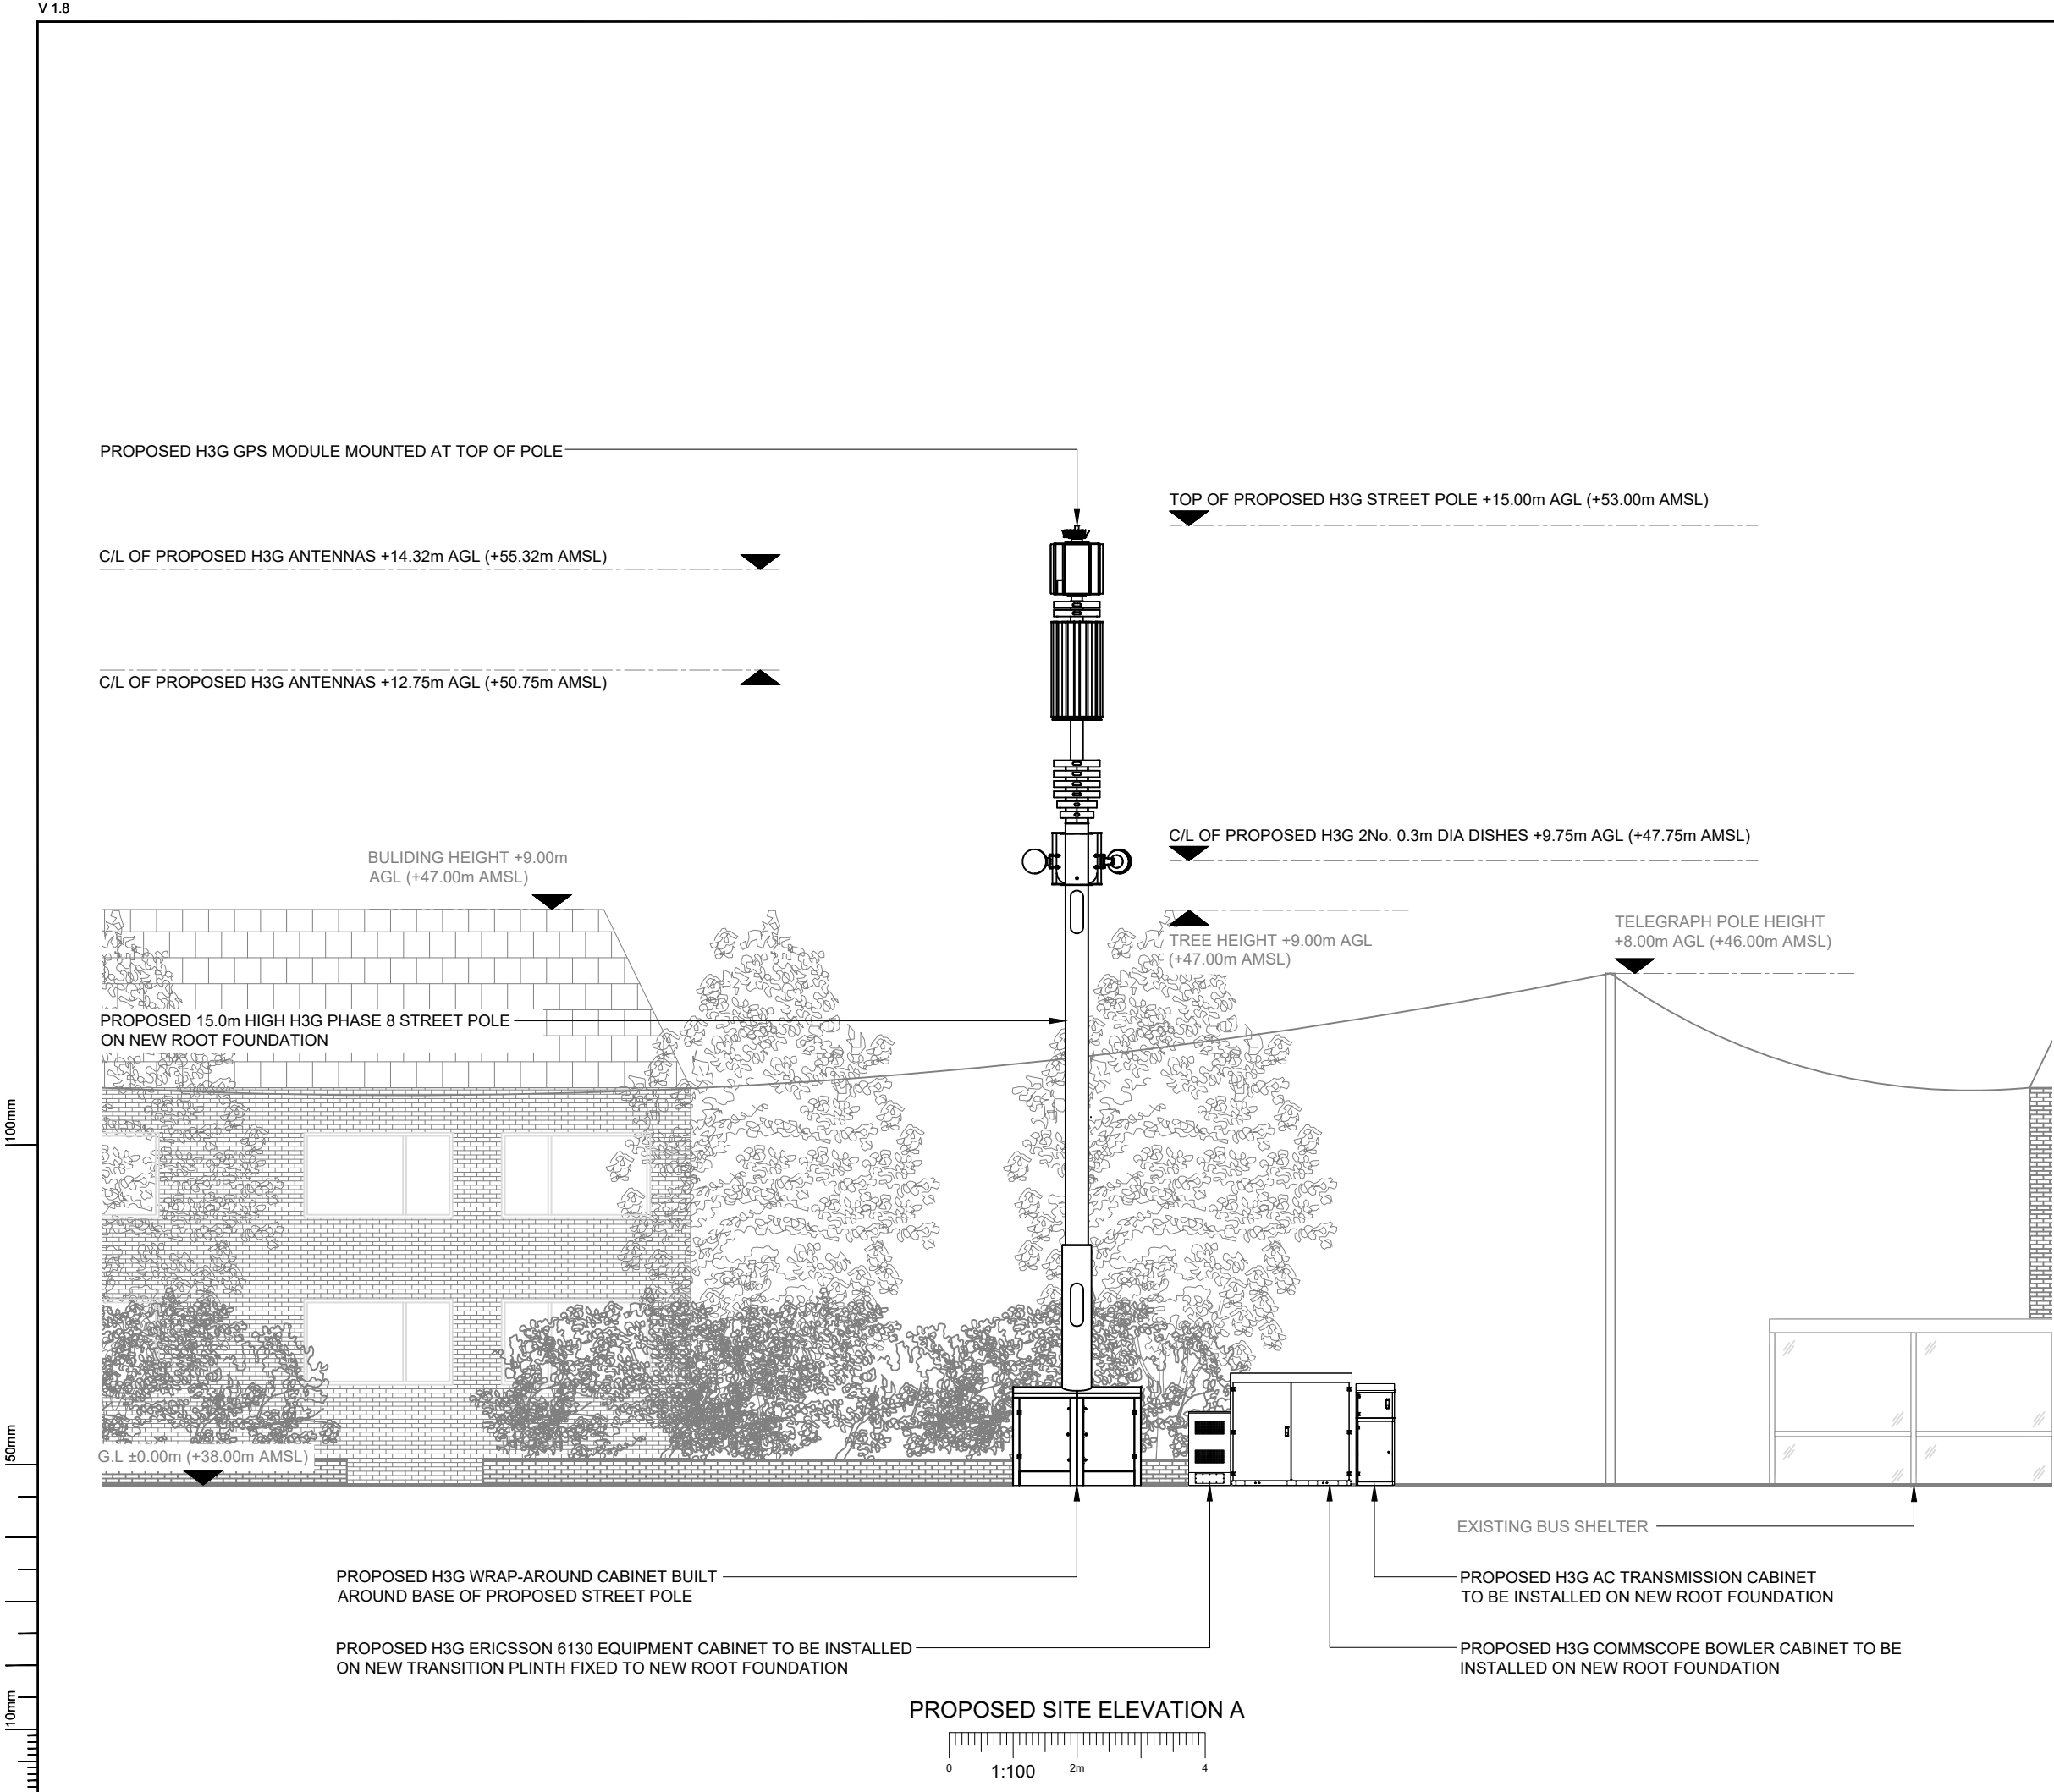

- NOTES:
1. ALL DIMENSIONS IN MM UNLESS OTHERWISE NOTED.

REV	MODIFICATION	BY	CH	DATE
B	Changed pole height from 20m to 15m	CZ	RWB	15.03.21
A	Issued for Planning	MF	RWB	01.02.21



Hutchison 3G UK Limited
Star House, 20 Grenfell Road
Maidenhead, SL6 1EH
Tel: 01628 765 000
Fax: 01628 765 001

H3G Base Station Information line:
0845 6043000
Available 8am-8pm Monday to Friday

Design Consultant & Principal Contractor:

GBC
Great British Communications
Lapwing House, Block 3 Forward Point,
Ton House Lane, Widnes, Cheshire, WAB 0SL
t. 44 (0)151 420 4128
www.gbcservices.co.uk

Site Name: WEST END ROAD

3UK Cell ID: HGN13150

Address: WEST END ROAD
HILLINGDON
LONDON
HA4 6LA

Title: 265 PROPOSED SITE ELEVATION

Project: H3G UNILATERAL SW

Purpose of Issue: PLANNING

Site ID: -

Drawing No: HGN13150_PLANNING_REV_B Issue: B

PROPOSED ANTENNA & RF EQUIPMENT SCHEDULE																						
EXISTING/PROPOSED	ANTENNA REFERENCE	FUNCTION	FEEDER/FIBRE									BIAS T's/RRU's			ANTENNAS							
			LENGTH(m) & DIAMETER (SEE GUIDANCE NOTES BELOW)			TYPE (COAX OR FIBRE)	FEEDERS QTY	FIBRE QTY	FIBRE LENGTH	FILTER	DIPLEXER	BIAS T	RRU QTY (HL= HIGH LEVEL, E= ENCLOSURE)	ANT. REF.	ANTENNA MANUFACTURERS PART No.	BRG°	HEIGHT TO TOP (m)	HEIGHT TO C/L (m)	HEIGHT TO U/S (m)	LOCATION (POLE MOUNTED, HEADFRAME, WITHIN SHROUD ETC)		
			MF1	MF(J1)	TOTAL																	
SECTOR 1	PROPOSED	A1	5G	-	-	-	DC FIBRE	-	3	19m	-	-	-	-	A1a	AIR 6488	160°	14.72	14.32	13.92	UPPER HEADFRAME	
		A2	800	$\frac{1}{2}"=12$	$\frac{1}{2}"=7m^{(2)}$	19m	DC FIBRE+COAX	4	-	-	-	-	-	E	A2a	HUAWEI AHP4517R12v06	160°	13.50	12.75	12.00	LOWER HEADFRAME	
			1400	$\frac{1}{2}"=12$	$\frac{1}{2}"=7m^{(2)}$	19m	DC FIBRE+COAX	4	-	-	1	-	-	E	A2c							
											1				A2d							
			1800 /2100	$\frac{1}{2}"=12$	$\frac{1}{2}"=7m^{(2)}$	19m	DC FIBRE+COAX	4	-	-	-	-	1	-	E							A2e
													-									A2f
			-	-	-	-	-	-	-	-	-	-	-	-	-							A2g
SECTOR 2	PROPOSED	B1	5G	-	-	-	DC FIBRE	-	3	19m	-	-	-	-	B1a	AIR 6488	240°	14.72	14.32	13.92	UPPER HEADFRAME	
		B2	800	$\frac{1}{2}"=12$	$\frac{1}{2}"=7m^{(2)}$	19m	DC FIBRE+COAX	4	-	-	-	-	-	E	B2a	HUAWEI AHP4517R12v06	240°	13.50	12.75	12.00	LOWER HEADFRAME	
			1400	$\frac{1}{2}"=12$	$\frac{1}{2}"=7m^{(2)}$	19m	DC FIBRE+COAX	4	-	-	1	-	-	E	B2c							
											1				B2d							
			1800 /2100	$\frac{1}{2}"=12$	$\frac{1}{2}"=7m^{(2)}$	19m	DC FIBRE+COAX	4	-	-	-	-	1	-	E							B2e
													-									B2f
			-	-	-	-	-	-	-	-	-	-	-	-	-							B2g
SECTOR 3	PROPOSED	C1	5G	-	-	-	DC FIBRE	-	3	19m	-	-	-	-	C1a	AIR 6488	40°	14.72	14.32	13.92	UPPER HEADFRAME	
		C2	800	$\frac{1}{2}"=12$	$\frac{1}{2}"=7m^{(2)}$	19m	DC FIBRE+COAX	4	-	-	-	-	-	E	C2a	HUAWEI AHP4517R12v06	40°	13.50	12.75	12.00	LOWER HEADFRAME	
			1400	$\frac{1}{2}"=12$	$\frac{1}{2}"=7m^{(2)}$	19m	DC FIBRE+COAX	4	-	-	1	-	-	E	C2c							
											1				C2d							
			1800 /2100	$\frac{1}{2}"=12$	$\frac{1}{2}"=7m^{(2)}$	19m	DC FIBRE+COAX	4	-	-	-	-	1	-	E							C2e
													-									C2f
			-	-	-	-	-	-	-	-	-	-	-	-	-							C2g

TRANSMISSION DISH SCHEDULE								
Dish ID	Status	Size Ø (mm)	Colour (RAL Colour)	Height (C/L) AGL	Bearing (°) EGN	B End Cell ID	Link Ref:	Comments
TD1	PROPOSED	300mm	GREY-7035	9.75m	TBC°	-	-	Transmission Solution TBC - 2No 300mm Dishes shown for planning
TD2	PROPOSED	300mm	GREY-7035	9.75m	TBC°	-	-	Transmission Solution TBC - 2No 300mm Dishes shown for planning

GPS LINE KEY			
SECTOR ID	NODE TYPE	NODE C/L (m) AGL	GPS NODE CABLE LENGTH (m)
1	GPS	15.00m	35m

B	Changed pole height from 20m to 15m	CZ	RWB	15.03.21
A	Issued for Planning	MF	RWB	01.02.21
REV	MODIFICATION	BY	CH	DATE



Hutchison 3G UK Limited
Star House, 20 Grenfell Road
Maidenhead, SL6 1EH
Tel: 01628 765 000
Fax: 01628 765 001

H3G Base Station Information line:
0845 6043000
Available 8am-8pm Monday to Friday

Design Consultant & Principal Contractor:



Great British Communications
Lapwing House, Block 3 Forward Point,
Tan House Lane, Widnes, Cheshire, WAB 0SL
t. 44 (0)151 420 4128
www.gbcservices.co.uk

Site Name:

WEST END ROAD

3UK Cell ID:

HGN13150

Address:

WEST END ROAD
HILLINGDON
LONDON
HA4 6LA

Title:

304 PROPOSED CONFIGURATION
ANTENNA SCHEDULE

Project:

H3G UNILATERAL SW

Purpose of Issue:

PLANNING

Site ID:

-

Drawing No:

HGN13150_PLANNING_REV_B

Issue:

B

DEPENDENCY	STATUS
RF Compliance	Sector A - Step 3.0 SW Sector B - Step 5.0 SW Fixit Required Sector C - Step 5.0 SW Fixit Required
Building Regulations Approval	N/A
Asbestos	N/A
Planning Conditions	TBC by Local Authority
Geotech Report	N/A
Structural Calculations	N/A
Intrusive Building Survey	N/A
Global Design Check	N/A
Rigging Survey	N/A
FIXITS	ICNIRP Zone 5 Required for Section B & C
Power	Proposed 1 phase 100A supply - DNO Quote Approval Required
Transmission Solution	TBC: Microwave only/Fibre only/Microwave+Fibre 2No 0.3m DIA dishes shown for planning
Cooling Solution	Manufacturers Cooling
Line of Site Survey	TBC - Dependant on Transmission Solution
Services Search	Completed - 16.01.21
Trial Hole Report	Completed - 05.02.21 Divert Required
Other	-

B	Changed pole height from 20m to 15m					CZ	RWB	15.03.21	
A	Issued for Planning					MF	RWB	01.02.21	
REV	MODIFICATION					BY	CH	DATE	
 Hutchison 3G UK Limited Star House, 20 Grenfell Road Maidenhead, SL6 1EH Tel: 01628 765 000 Fax: 01628 765 001 H3G Base Station Information line: 0845 6043000 Available 8am-8pm Monday to Friday									
Design Consultant & Principal Contractor:  Great British Communications Lapwing House, Block 3 Forward Point, Ton House Lane, Widnes, Cheshire, WAB 0SL t. 44 (0)151 420 4128 www.gbcservices.co.uk									
Site Name: WEST END ROAD									
3UK Cell ID: HGN13150									
Address: WEST END ROAD HILLINGDON LONDON HA4 6LA									
Title: 307 EQUIPMENT SCHEDULES & DEPENDENCIES									
Project: H3G UNILATERAL SW									
Purpose of Issue: PLANNING									
Site ID: -									
Drawing No: HGN13150_PLANNING_REV_B								Issue: B	