




EXISTING FRONT ELEVATION

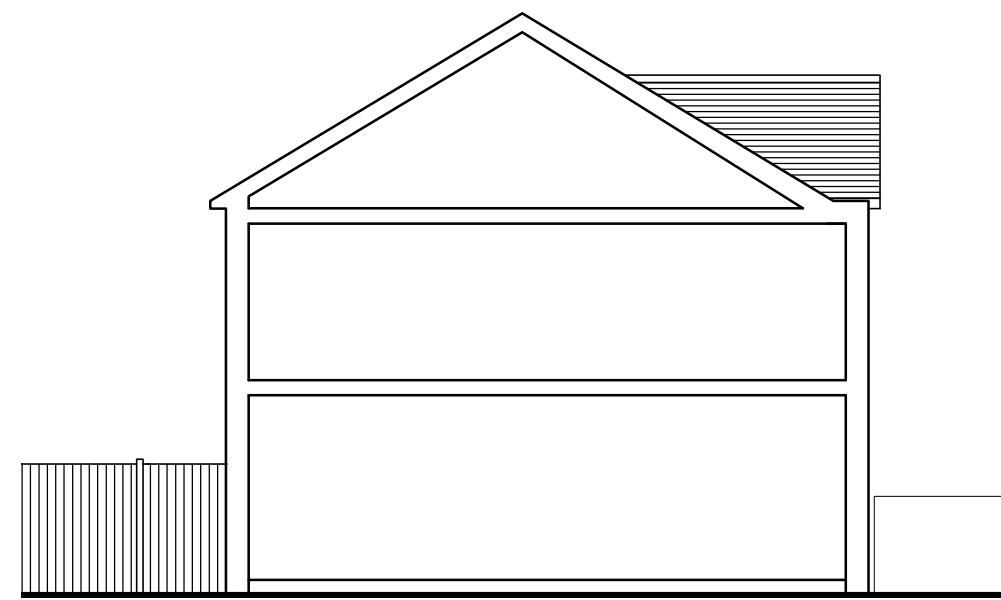

EXISTING SIDE ELEVATION

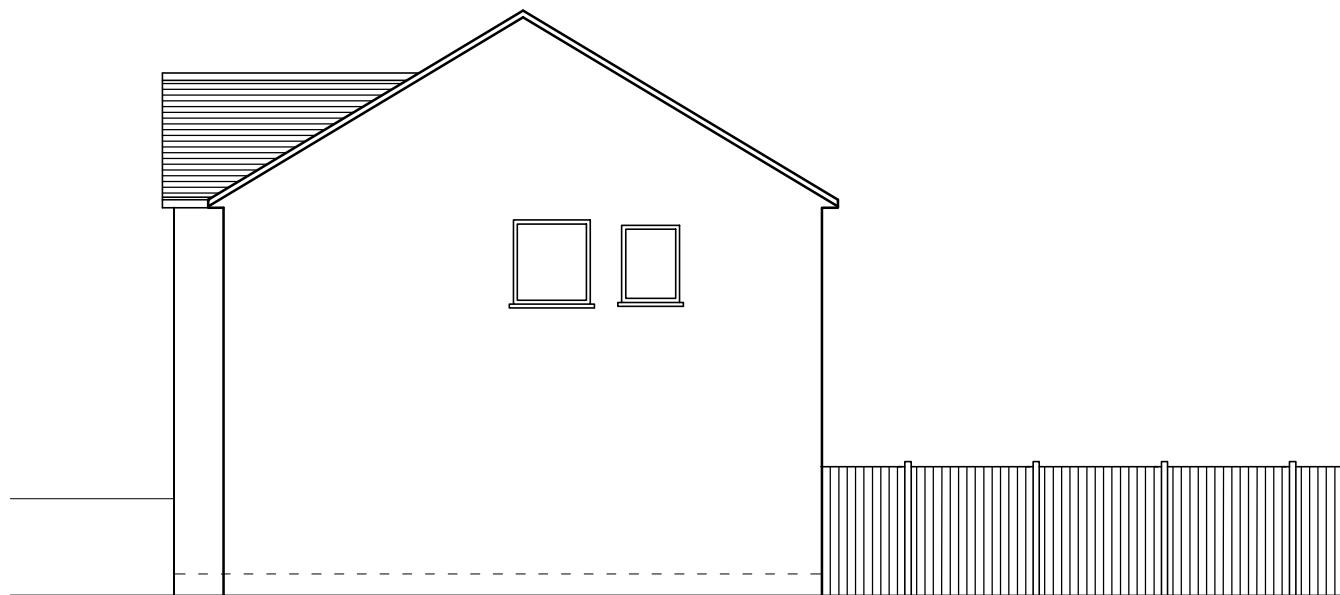

EXISTING SIDE ELEVATION

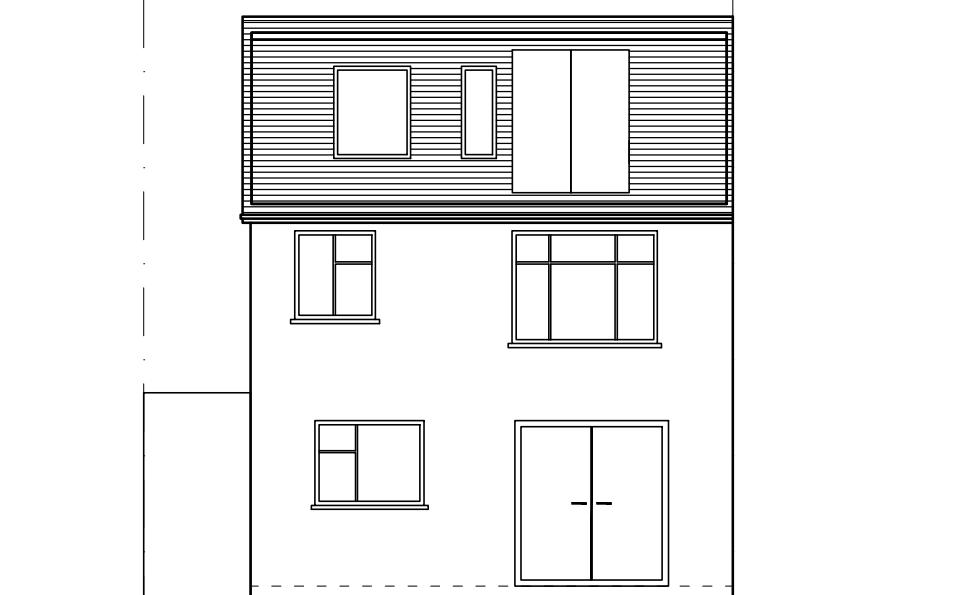

EXISTING REAR ELEVATION

NOTES	
1. ALL THE DIMENSIONS TO BE CHECKED AT SITE AS WORK COMMENCES.	
2. ANY DISCREPANCIES OR OMISSIONS FOUND IN THE DRAWINGS SHALL BE REPORTED TO THE ARCHITECT IMMEDIATELY.	
3. FOLLOW WRITTEN DIMENSIONS ONLY AND DO NOT SCALE THE DRAWING.	
4. ALL THE DIMENSIONS ARE IN MM UNLESS NOTED OTHERWISE.	
5. THIS PROPOSAL MUST NOT BE USED FOR ANY OTHER PURPOSE OTHER THAN STATED BELOW.	
REVISION NOTES:	
REVISION -	DATE -
PROJECT-	
92 YEADING LANE	
HAYES	
UB4 0EY	
DRAWING STATUS	
PLANNING	
DRAWING TITLE	
EXISTING ELEVATIONS	
SCALE- 1:100/A3 DRAWN BY-	
DATE- DEC 2024 PROJ NO -	
DRG NO-AR-P03 REVISION-	
CAD FILE	
ARCHITECTS : A & N ARCHITECTS LTD.	
COPYRIGHT	
THIS DRAWING IS THE PROPERTY OF A & N ARCHITECTS AND SHALL NOT BE COPIED, REPRODUCED OR USED FOR THE PURPOSE OTHER THAN WHICH IT HAS BEEN PREPARED.	