


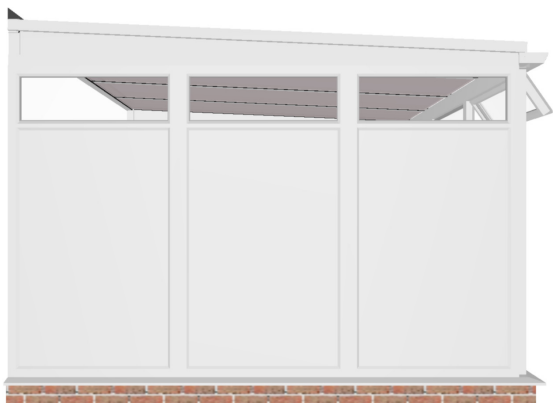


LEFT ELEVATION




FRONT ELEVATION



RIGHT ELEVATION

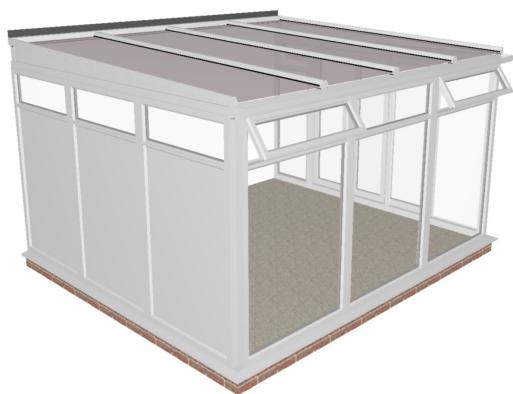

LEFT 3D VIEW

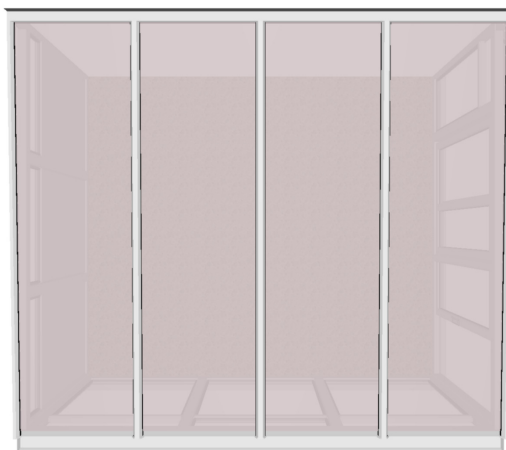

PLAN VIEW



RIGHT 3D VIEW

Prepared for: Shaun

Date: 13 / 12 / 2022

No of Views: Six

Designers Signature:

O/All Width	: 4100 mm	O/All Depth	: 3500 mm
Roof Pitch	: 2.5°	Ridge Height	: 2398 mm
Frame Height	: 2100 mm	D.W. Height	: 0 mm
		DPC Height	: 150 mm
Floor Area	: 13.26 m ²	Base Area	: 14.35 m ²
Int. Volume	: 29.41 m ³	Ext. Volume	: 33.94 m ³
Int. D.W.Area	: 0.00 m ²	Ext. D.W.Area	: 0.00 m ²

CBC

’ ’

Fax: 07702 103115