





1 WEST - Front
Scale: 1:100

2 NORTH - Side
Scale: 1:100

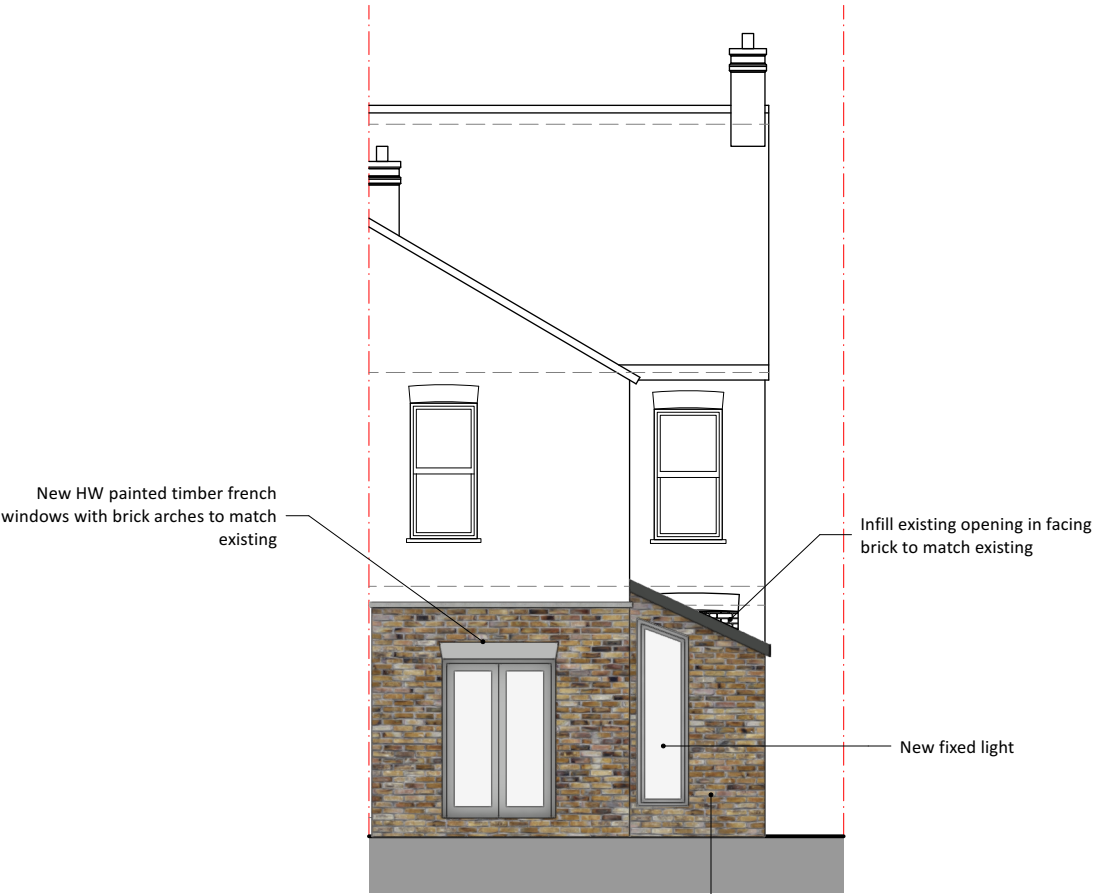

3 EAST - Rear
Scale: 1:100

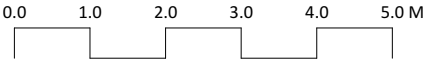

- Notes
- New work shown shaded or rendered
 - Demolition shown dotted
 - RLA- Rooflight above
 - R/L- Rooflight or lantern

A	01/07/2021	Drawing prepared for planning
ISSUE	DATE	REVISION

PROJECT
19 Kings Road, Uxbridge UB8 2NW

CLIENT
Mr Sean Wright

DRAWING
PROPOSED ELEVATIONS



All rights described in chapter IV of the copyright designs & patents act 1988 have been asserted. This drawing must not be scaled; only figured dimensions should be used. Check and verify all dimensions on site prior to commencing any work. Any discrepancies should be reported to the Architects immediately.

PROJECT #	2021.010	DWG #	REV
DATE	30/06/2021		
SCALE	1:100		
DRAWN	JC	CHKD	JC

C03 - A

Akaal Associates Ltd trading as aa+ architects
Moor House Farm Lower Road Denham Uxbridge UB9 5EN
t 01895 834961 e info@aa-plus.uk w aa-plus.uk