

LANDSCAPING



Cornus sanguinea




Euonymus europaeus




Acer campestre


HARDSTANDING

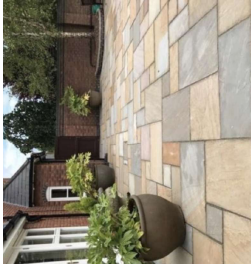

Sanstone slabs for patio are and pathway

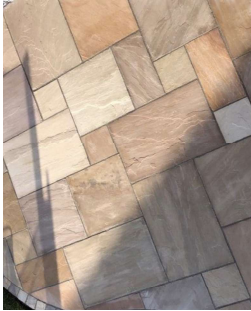

Example of permeable driveway - car parking spaces

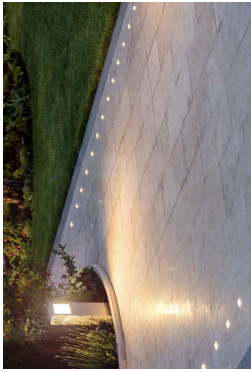


Example of targeted beam lighting and soft step lighting



Example of closed boarded fencing



Example of fast charging socket

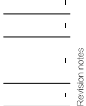

Revision notes

CONDITIONS

Notes

Plant Schedule		
Planting to be completed between November and March		
Prepare ground, make weed free; cultivate as necessary to provide suitable planting environment		
Latin Name	Quantity	Size
Supply and plant the following:		
Acer Campestre	12	30 litre pot size containing a 2.4m - 3.5m high tree
Acer Campestre	6	70 litre pot size containing a 3.0m - 4.5m high tree
Euonymus Europaeus	75	2 litre pot size containing 0.4m - 0.6m high shrub (3-5 per meter)
Cornus Sanguinea	75	2 litre pot size containing 0.4m - 0.6m high shrub (3-5 per meter)
Low Level Perennial Plants	20	Knitted effect - plant a variety at 45-50cm apart
Privet Hedging	100	Common box 5 litre 45-55cm - Plant 25cm apart



www.masonwoodgroup.co.uk
gc@masonwoodgroup.co.uk
+44 7498 588399

client
Jay Verma
project
382 Bath Road, Hamonsworth UB7 0DH
drawing
XXXX
date
Oct. 2022
work stage
3

scale
n/a
project no
2022.057
revision
C03