


FIRST FLOOR x 22 APARTMENTS

- 14 x 2 BEDROOM APARTMENTS
- 6 x 3 BEDROOM APARTMENTS
- 2 x 1 BEDROOM APARTMENTS


GROSS INTERNAL AREA = 2240sqm

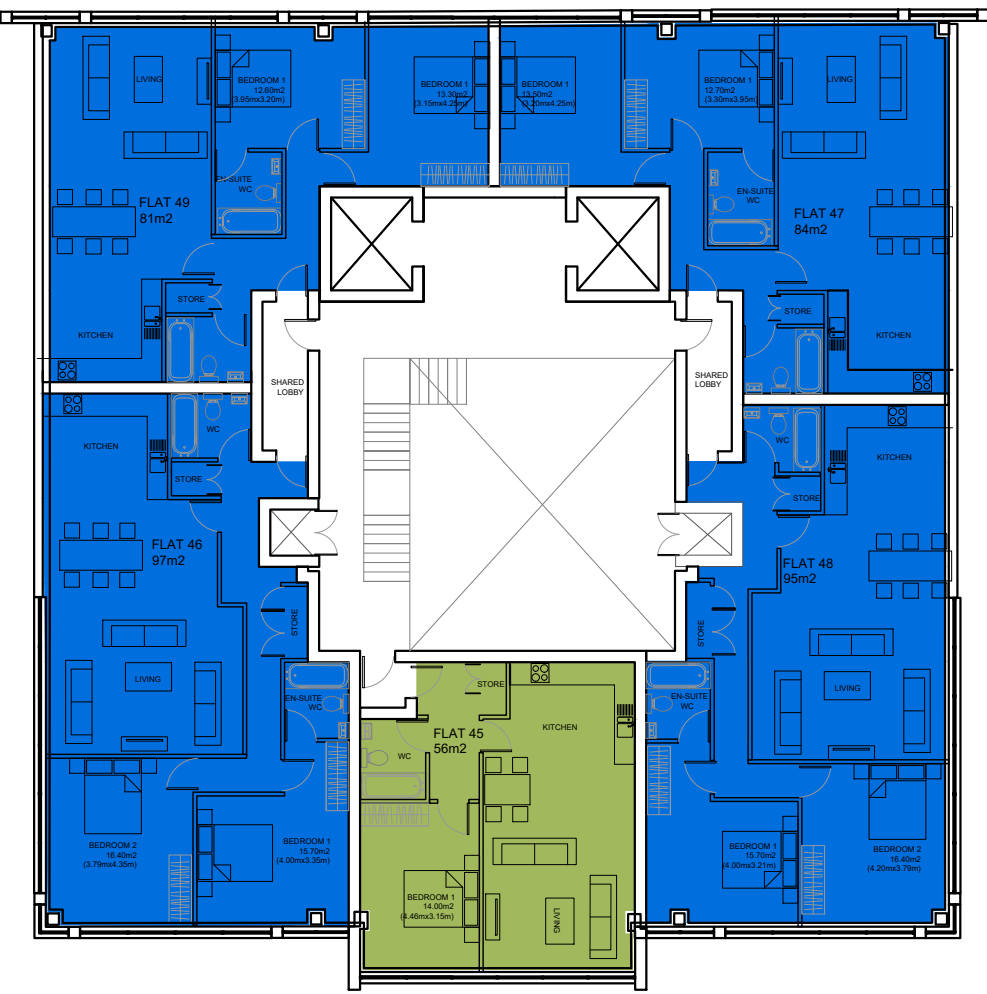

SECOND FLOOR x 5 APARTMENTS

- 4 x 2 BEDROOM APARTMENTS
- 1 x 1 BEDROOM APARTMENT

GROSS INTERNAL AREA = 580sqm

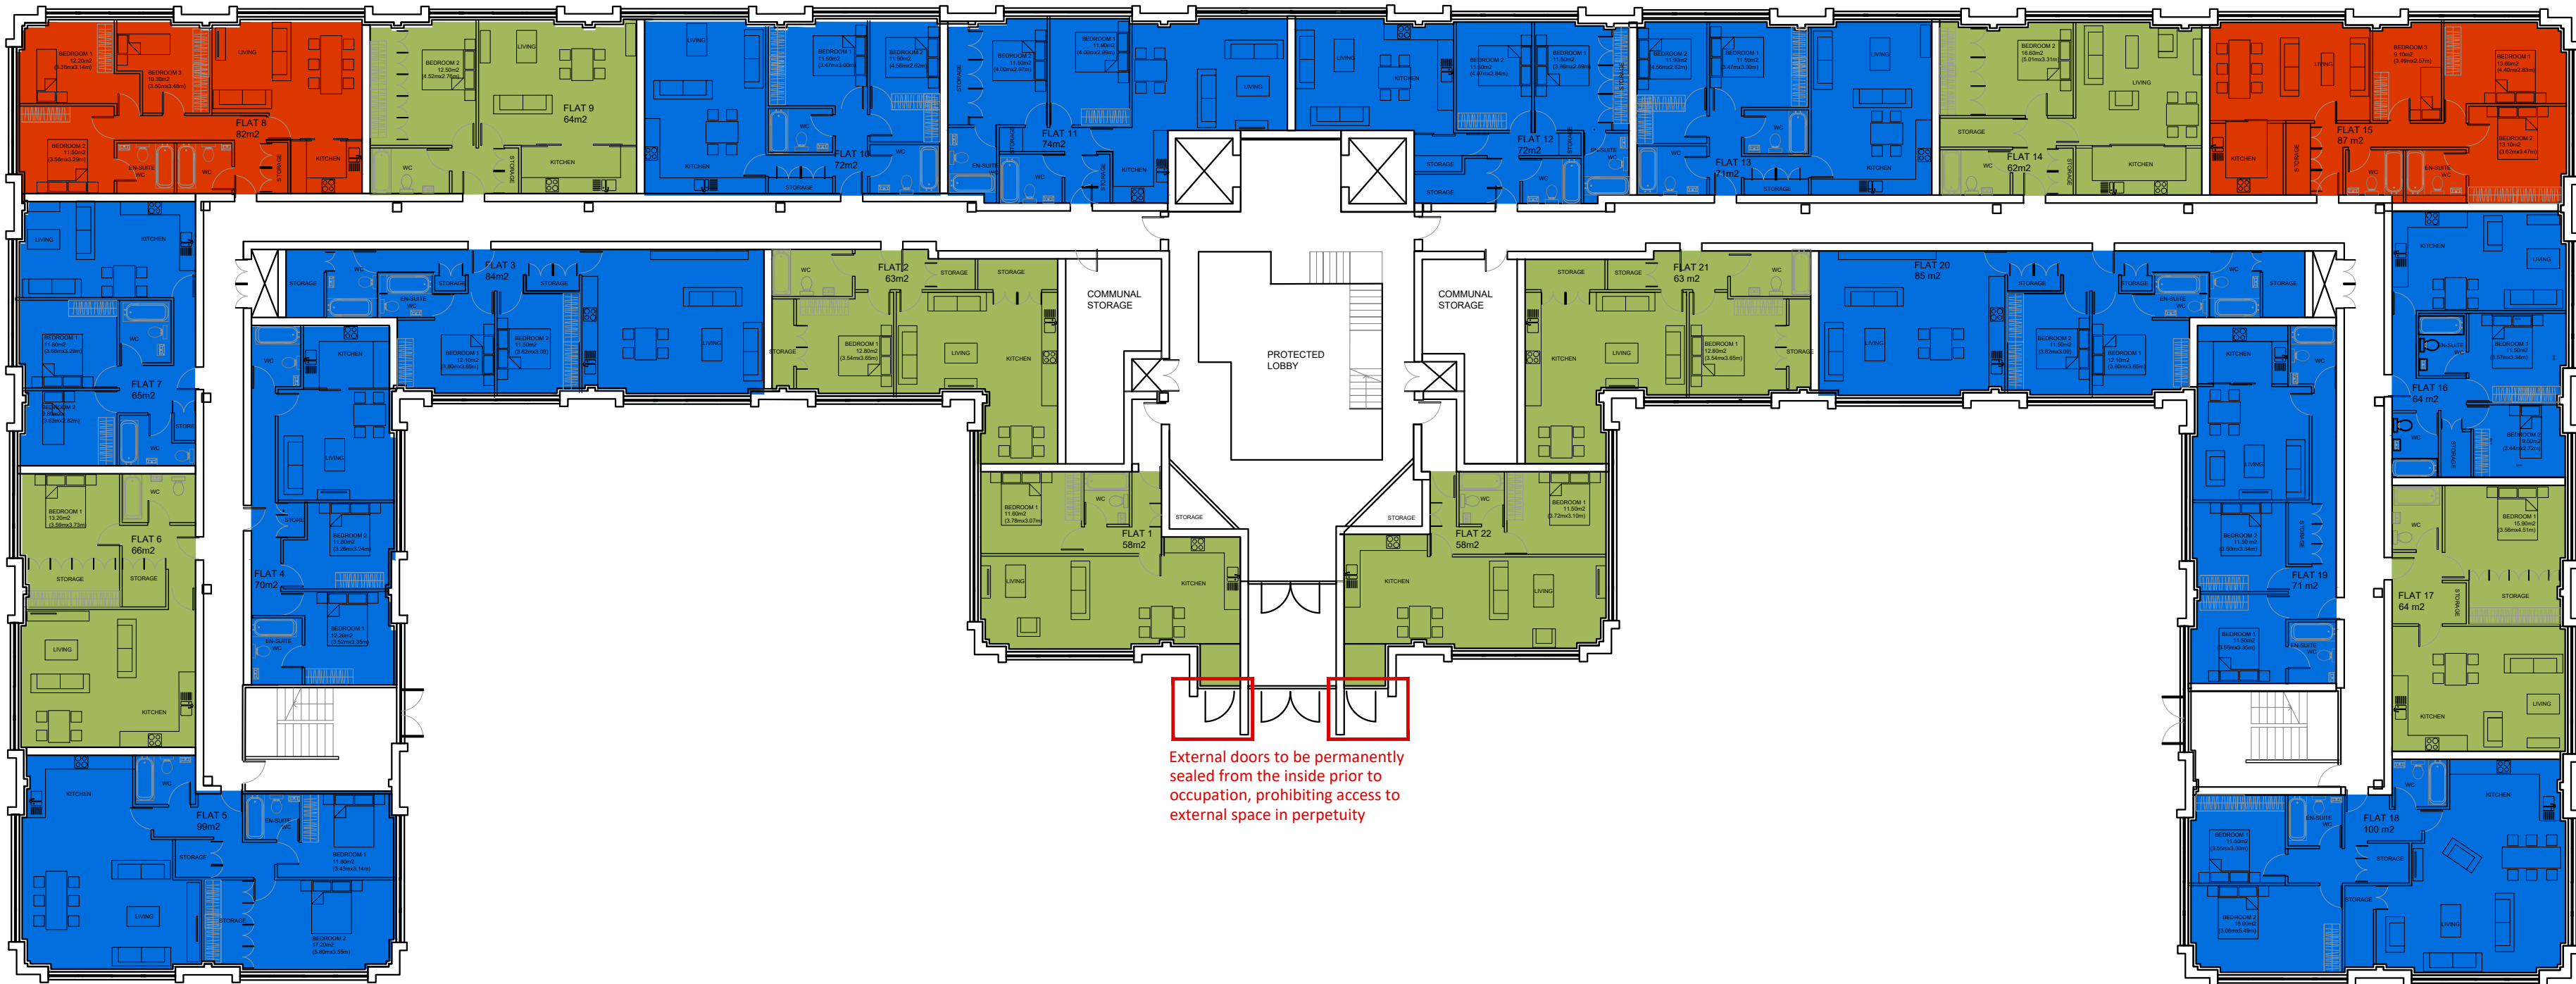


GROUND FLOOR x 22 APARTMENTS

- 12 x 2 BEDROOM APARTMENTS
- 8 x 1 BEDROOM APARTMENTS
- 2 x 3 BEDROOM APARTMENTS

GROSS INTERNAL AREA = 2200sqm

NOTE:

The flats fully comply with the Nationally Described Space Standards (NDSS)

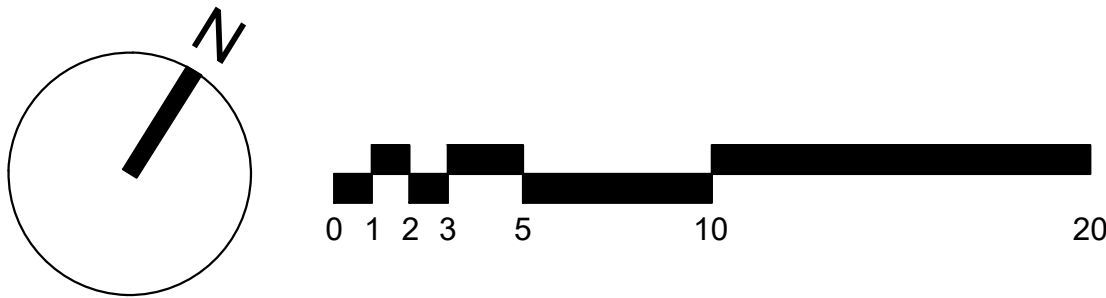

|  |  |                             |
|--|--|-----------------------------|
|  |  |                             |
| 15.09.2021   | NOTE TO OUTSIDE DOORS ADDED  | A                           |
| THIS DRAWING IS NOT TO BE SCALED. ONLY FIGURED DIMENSIONS ARE TO BE FOLLOWED (UNLESS THE DRAWING IS PART OF A PLANNING APPLICATION). CONTRACTORS ARE TO CHECK ALL DIMENSIONS BEFORE WORK COMMENCES, AND REFER ANY APPARENT DISCREPANCY TO THE ARCHITECT. |  |                             |
| THIS DRAWING IS THE SOLE PROPERTY OF M.R PARTNERSHIP LIMITED, AND MAY NOT BE COPIED OR REPRODUCED IN ANY MANNER WHATSOEVER WITHOUT THE OWNERS WRITTEN CONSENT. (c) COPYRIGHT.  |  |                             |
| PROJECT  | Norgine House, Widewater Place<br>Moorhall road, Uxbridge<br>London W1 |                             |
| DRAWING  | Proposed<br>Ground Floor, First and Second Floor<br>Plan               |                             |
| <div><div>CH+MRP</div><div>ARCHITECTS</div><div>41-42 FOLEY STREET, LONDON W1W 7TS<br/>T: +(0) 207 253 2526 / +(0)207 631 5405<br/>E: mail@ch-architects.com / info@mrpartnership.co.uk<br/>www.ch-architects.com / www.mrpartnership.co.uk</div></div>  |  |                             |
| DATE:  | 11/05/2021   | SCALE: 1:200@A1<br>1:200@A1 |
| DWG No:  | 3155_20_104  | DRAWN: CAD<br>REV. No: A    |
| FILE: 3155-PLANS-NORGINE HOUSE.dwg   |  |                             |