

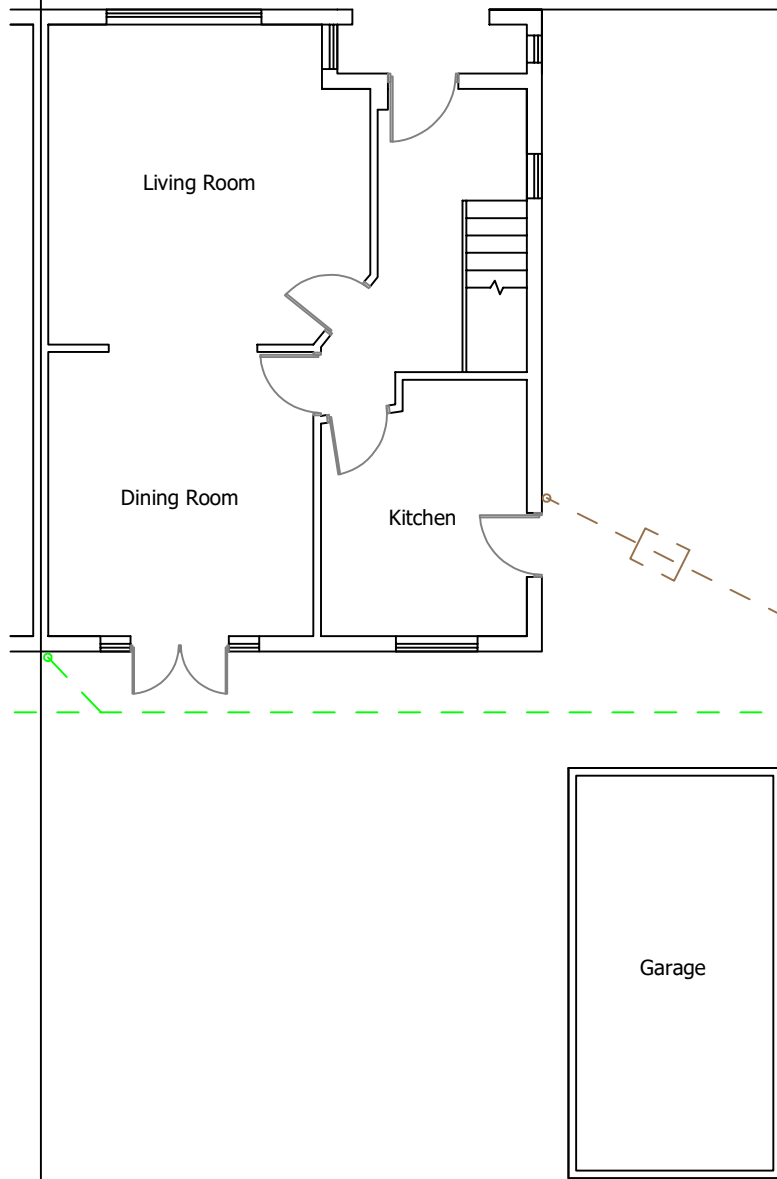


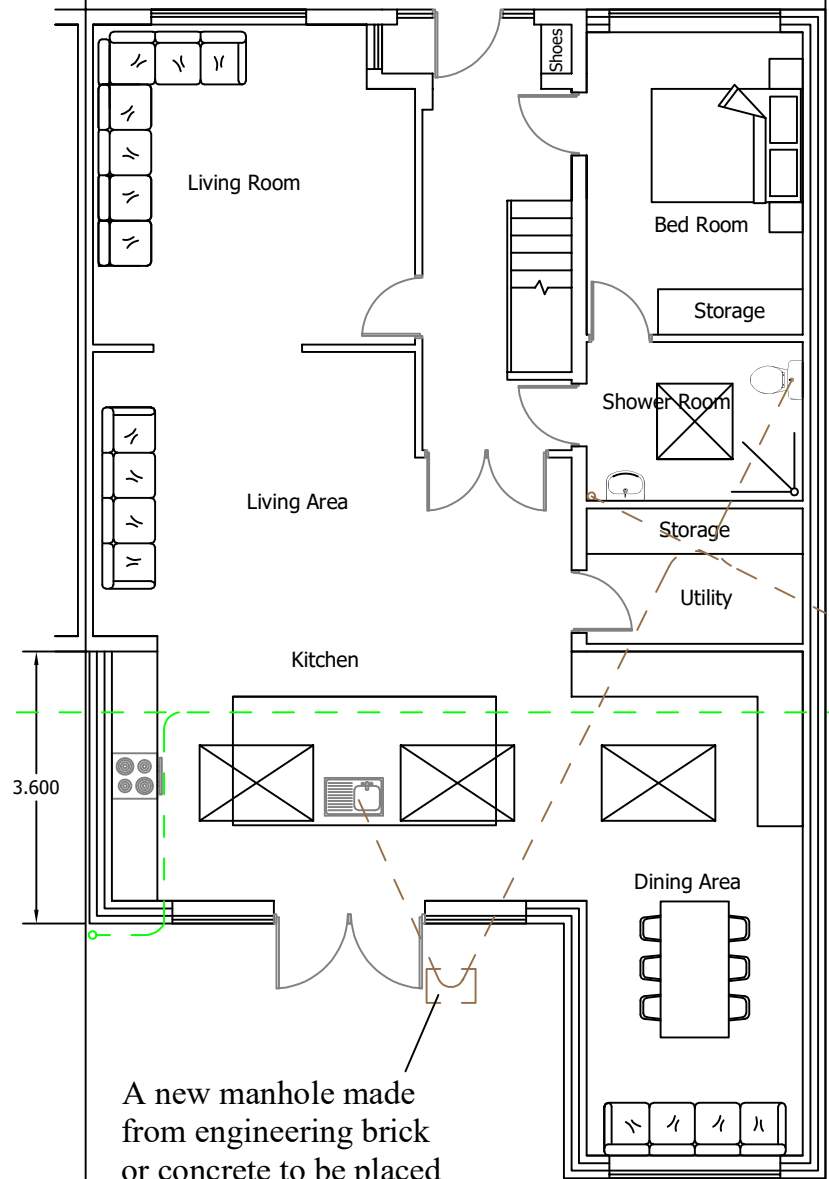

Existing Ground Floor Plan

--- Foul Drainage
 --- Rain Water Drainage

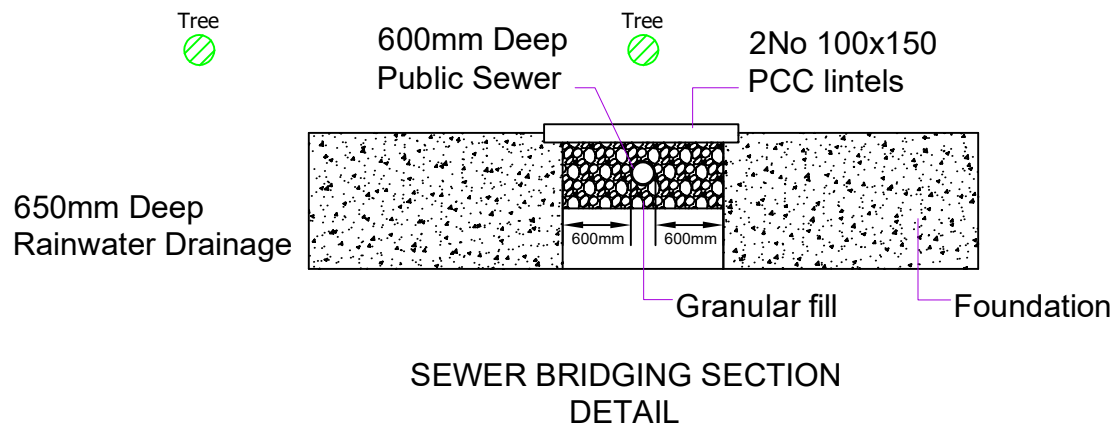

A new manhole made from engineering brick or concrete to be placed outside the new extension for access

Manhole and Pipework to be 500mm away from the new foundations

Proposed Ground Floor Plan



Rainwater to be connected to existing rainwater waste pipe. Soakaway is not possible due to clay ground.

