



PROPOSED GROUND FLOOR PLAN  
(NO CHANGE)

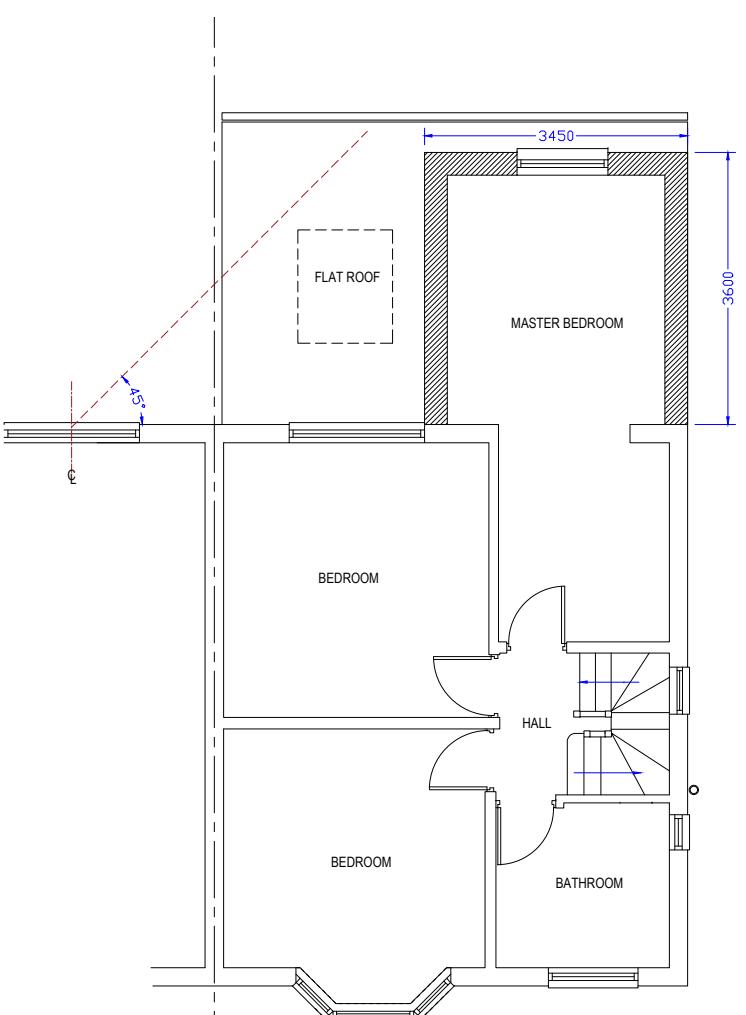

PROPOSED FIRST FLOOR PLAN

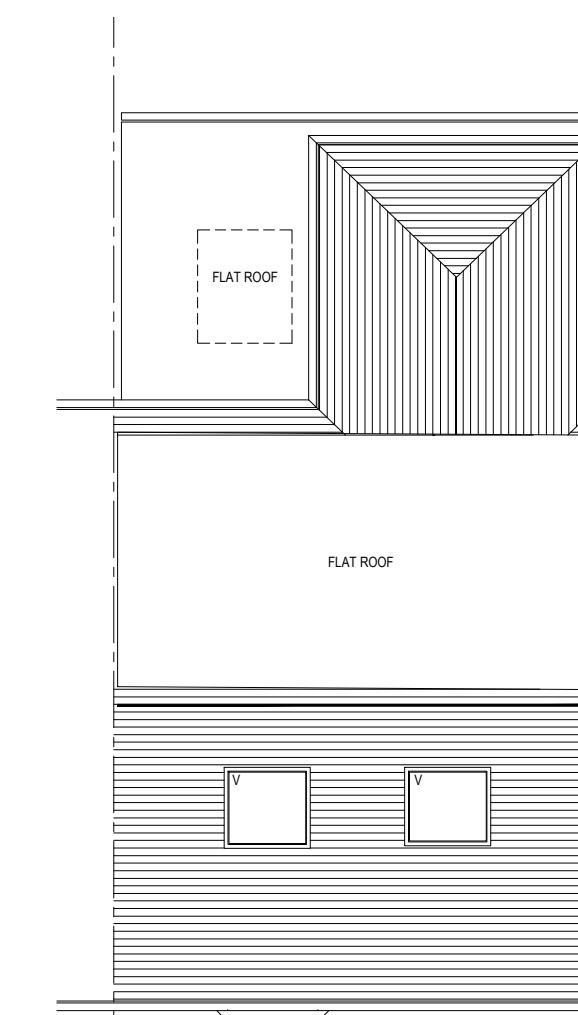


PROPOSED ROOF PLAN




PROPOSED REAR ELEVATION

1. ALL FINISHES TO MATCH EXISTING.
2. WALLS TO BE BUILT UP TO MATCH EXISTING.
3. ALL NEW DOORS/ WINDOWS TO MATCH EXISTING.
4. TILES TO MATCH EXISTING.
5. RENDER & PAINTED FINISH TO MATCH EXISTING.

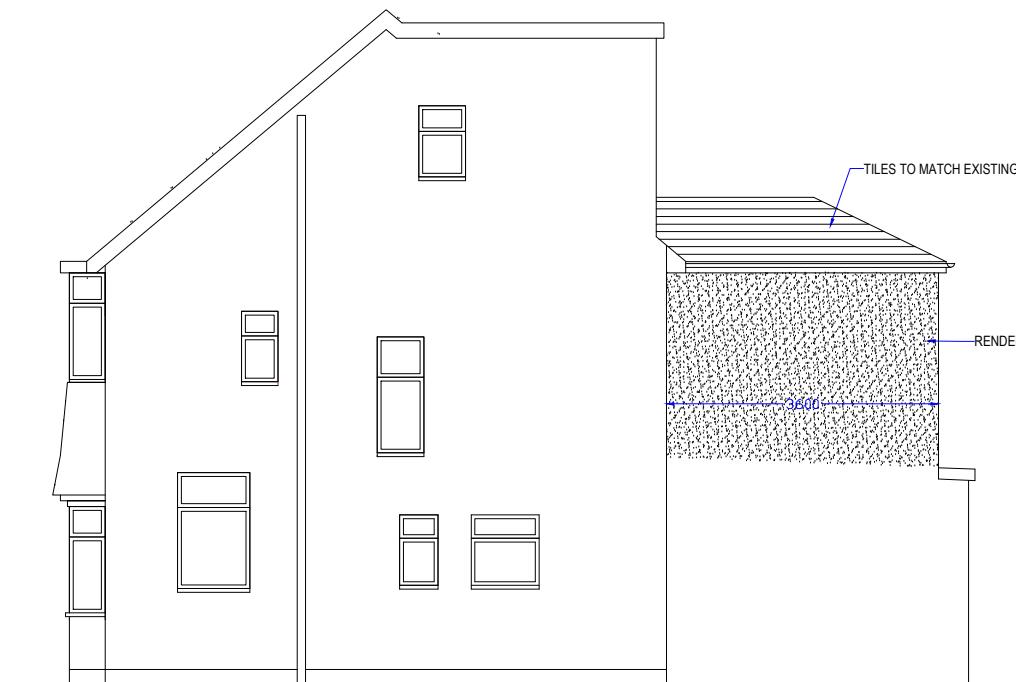

PROPOSED RIGHT ELEVATION

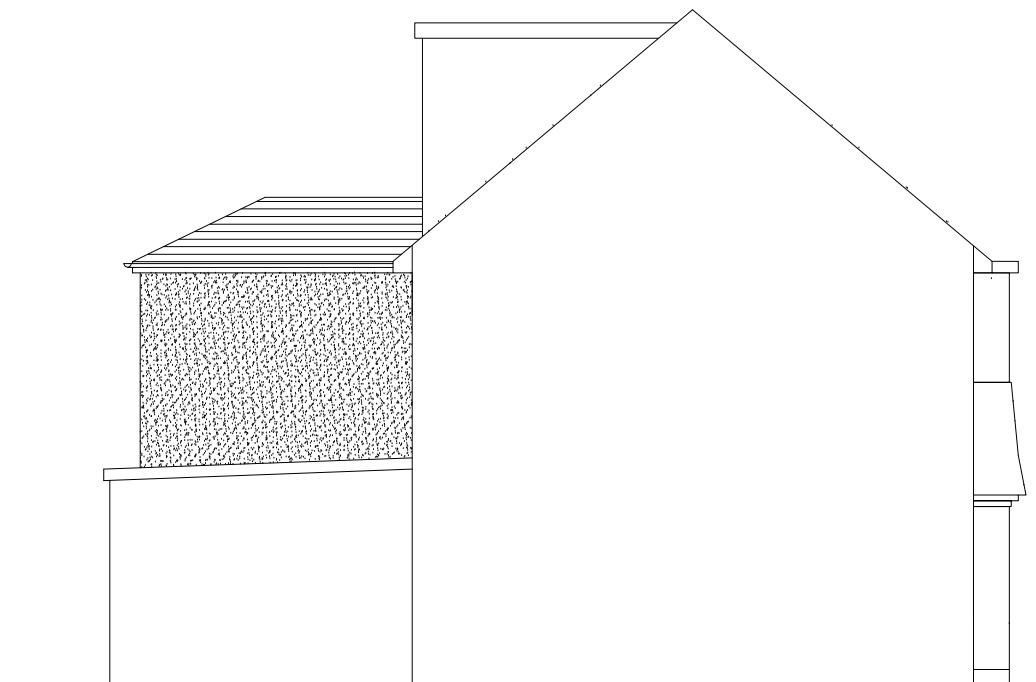

PROPOSED SIDE ELEVATION

0 0.5 1M 2 3 4 5M

REVISION - B	LA COMMENTS
REVISION - A	LA COMMENTS
PROJECT:	91 Kingsway, Hayes, UB3 2TX
DRAWING:	Proposed Floor Plans & Elevations
SCALE:	1: 100. @A3
DATE:	OCT 2022
PAGE NO:	91 / P / 2022 - 103B
STATUS:	PLANNING DRAWINGS

All dimensions to be checked on site prior to CONSTRUCTION.