



Exterior Elevation Front

Exterior Elevation Left

Exterior Elevation Back


Section A-A

Sheet #
1


Drawn By:
SS

Date:
20/08/2021


Scale:
1:100
@ A3

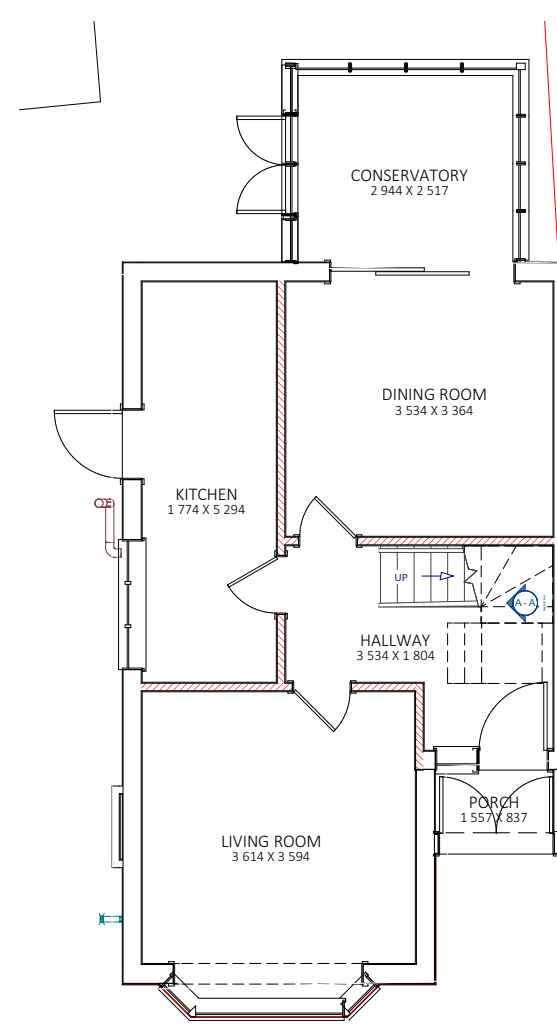

Ground Floor Plan

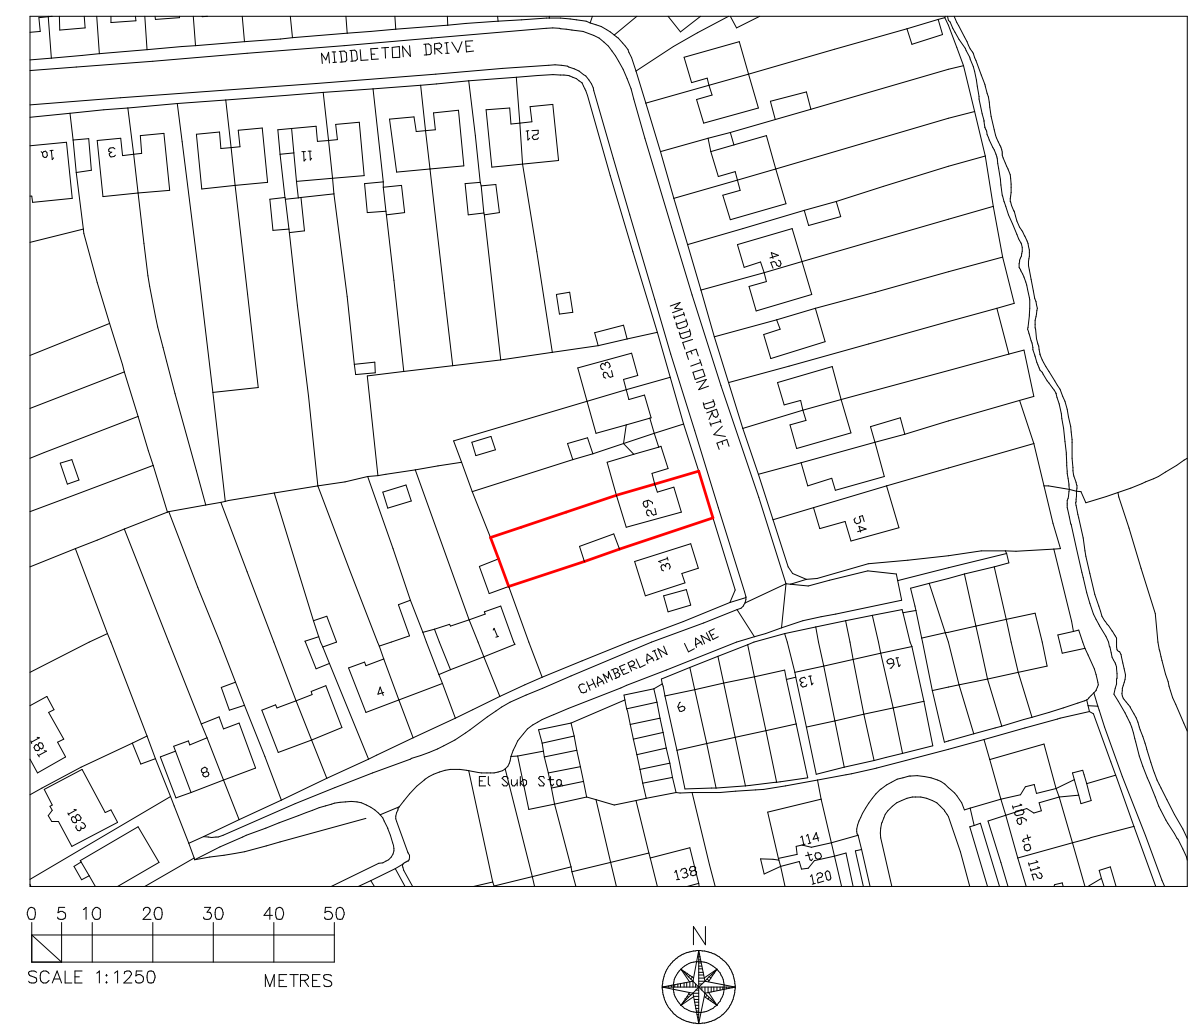

Location Plan 1:1250

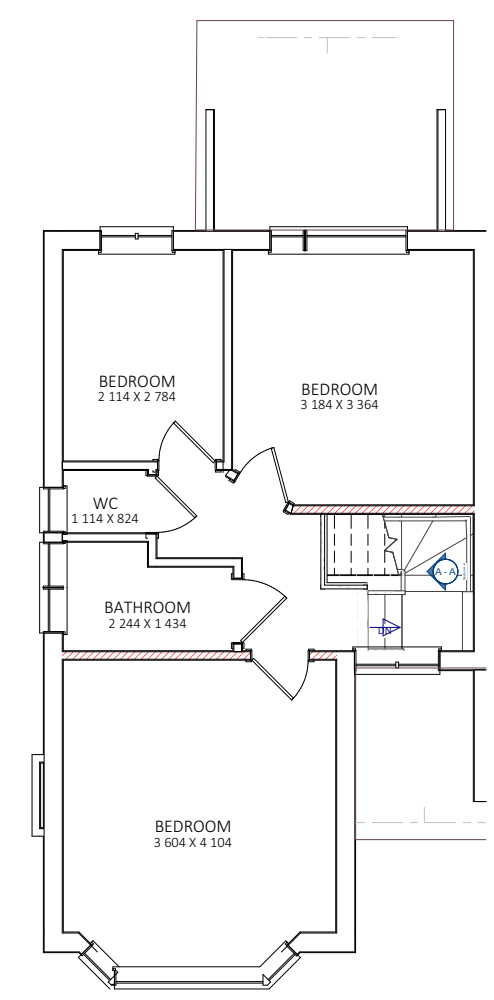

First Floor Plan

Messrs Cairaschi
Formation of habitable Room in Loft Space at
29 Middleton Drive, Pinner, Greater London
HA5 2PQ

