



Exterior Elevation Front

Exterior Elevation Left

Exterior Elevation Back

Section A-A

Sheet #

2^A

Drawn By:

SS


Date:

24/08/2021


Scale:

1:100

@ A3

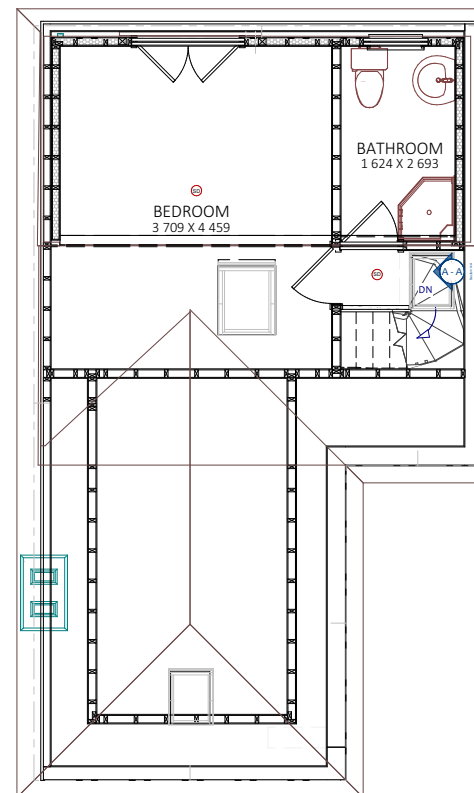

Proposed Upper Floor Pln

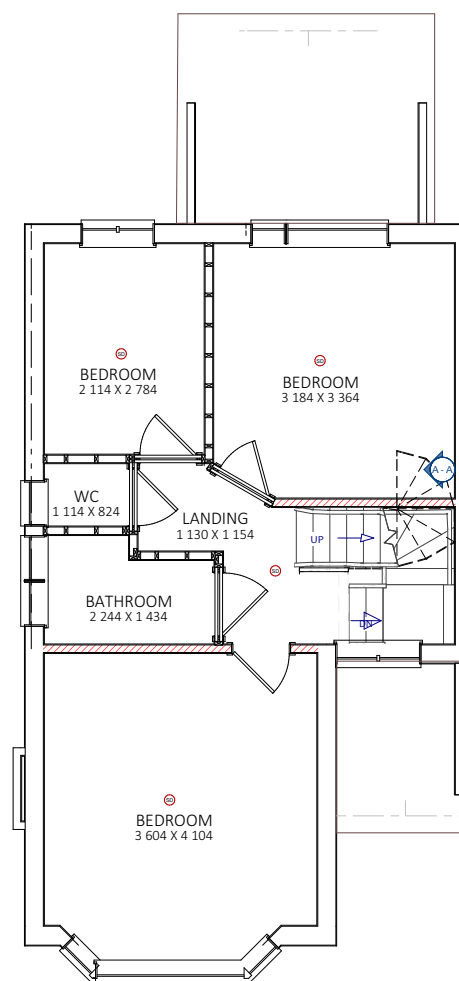

Proposed First Floor Plan

All materials to match existing



Rear Axonometric View



scale bar

PROPOSALS

Messrs Cairaschi

Formation of habitable Room in Loft Space at
29 Middleton Drive, Pinner, Greater London
HA5 2PQ

