


1 Elevation Front Proposed

1 : 50

2 Elevation North West Proposed

1 : 50

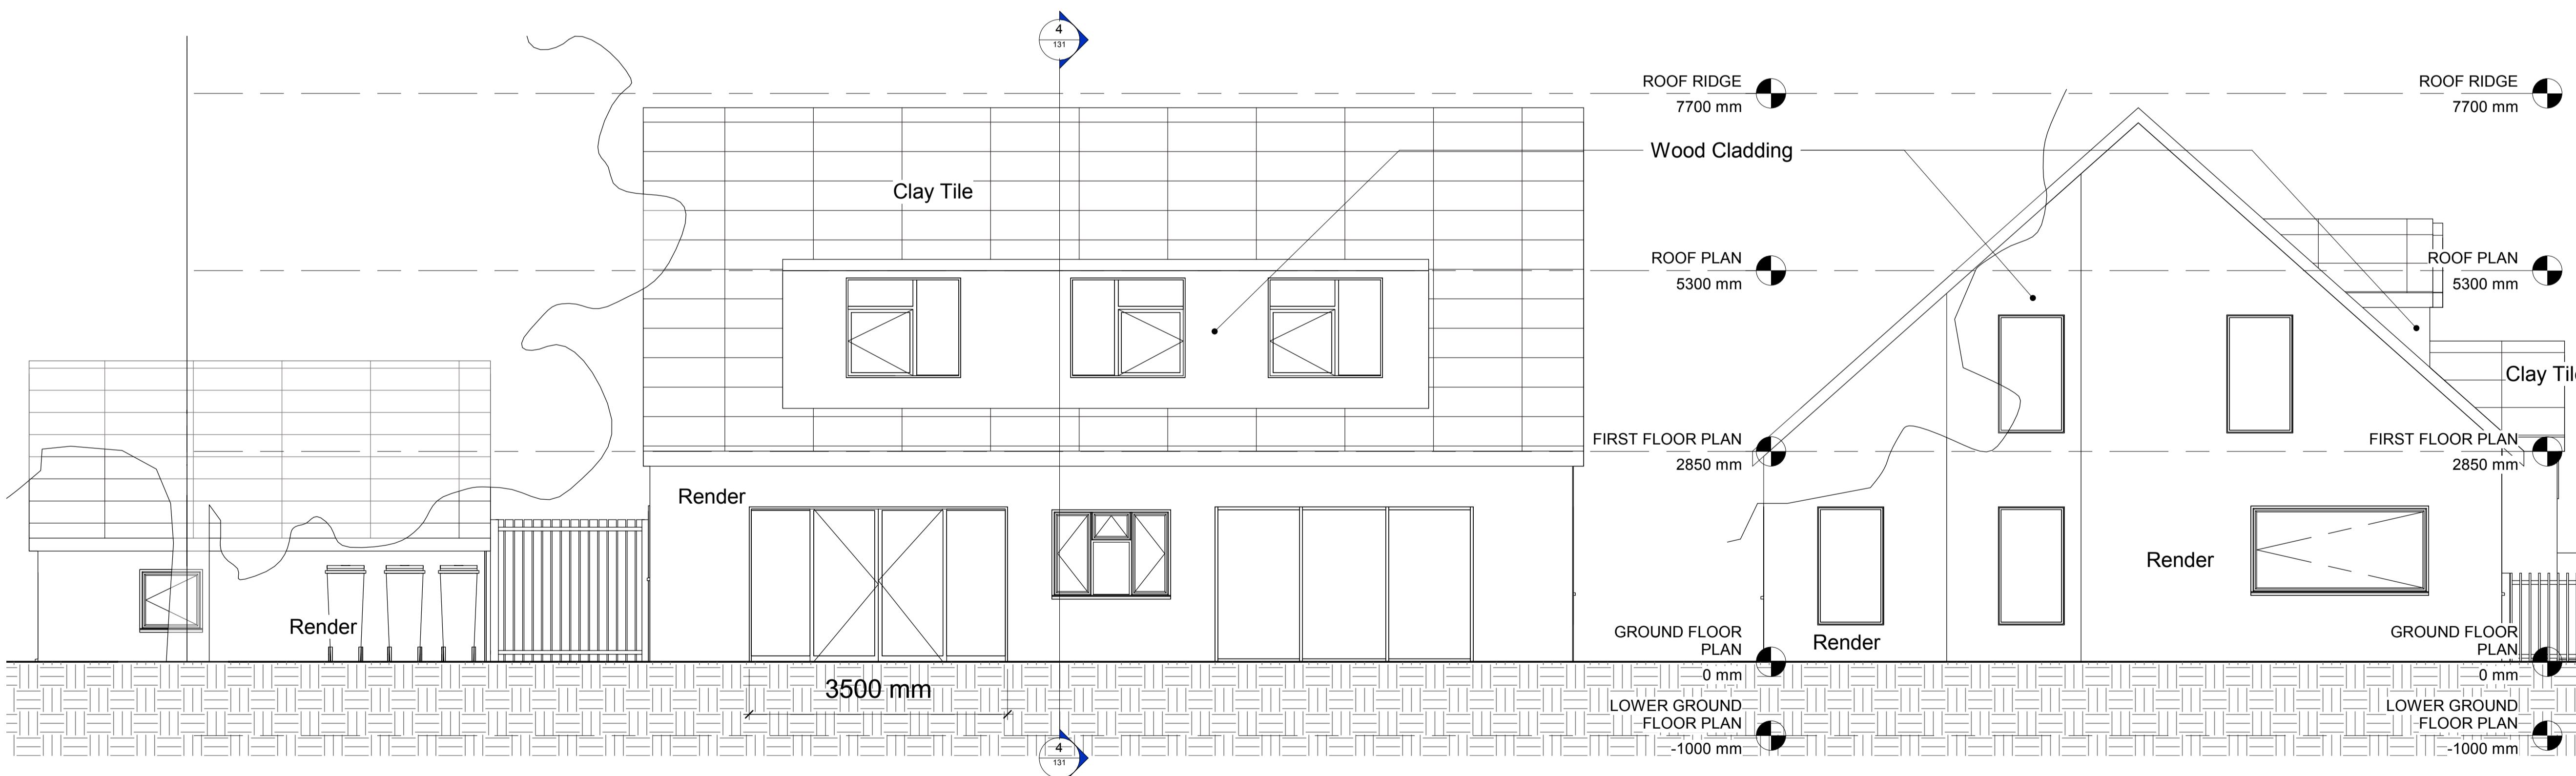

3 Elevation Rear Proposed

1 : 50

4 Elevation South East Proposed

1 : 50

NOTES

- Do not scale from this drawing, except for planning purposes.  
- Check all dimensions on site.  
- Subject to survey.  
- Subject to site inspection.  
- Site boundary lines are indicative only.

-	24/07/22	DS	Planning Issue	Description
Revision Schedule				
project				
Hamilton Vine				
title				
Proposed Elevations				
sheet number				
121				
project status				
PRELIMINARY				
contract no.		scale	1 : 50 @ A1	
client ref.	IK	date	05/08/23	
drawn by	Author	checked by	Checker	
project no.	P23-05	drawing number	121	revision
		- level - type - sheet number		

0m 1m 2m 3m 4m 5m  
SCALE BAR 1:50 @ A1

EXIMIUS  
INTENTIO