



**NOTES**  
 - Do not scale from this drawing, except for planning purposes.  
 - Check all dimensions on site.  
 - Subject to survey.  
 - Subject to site inspection.  
 - Site boundary lines are indicative only.

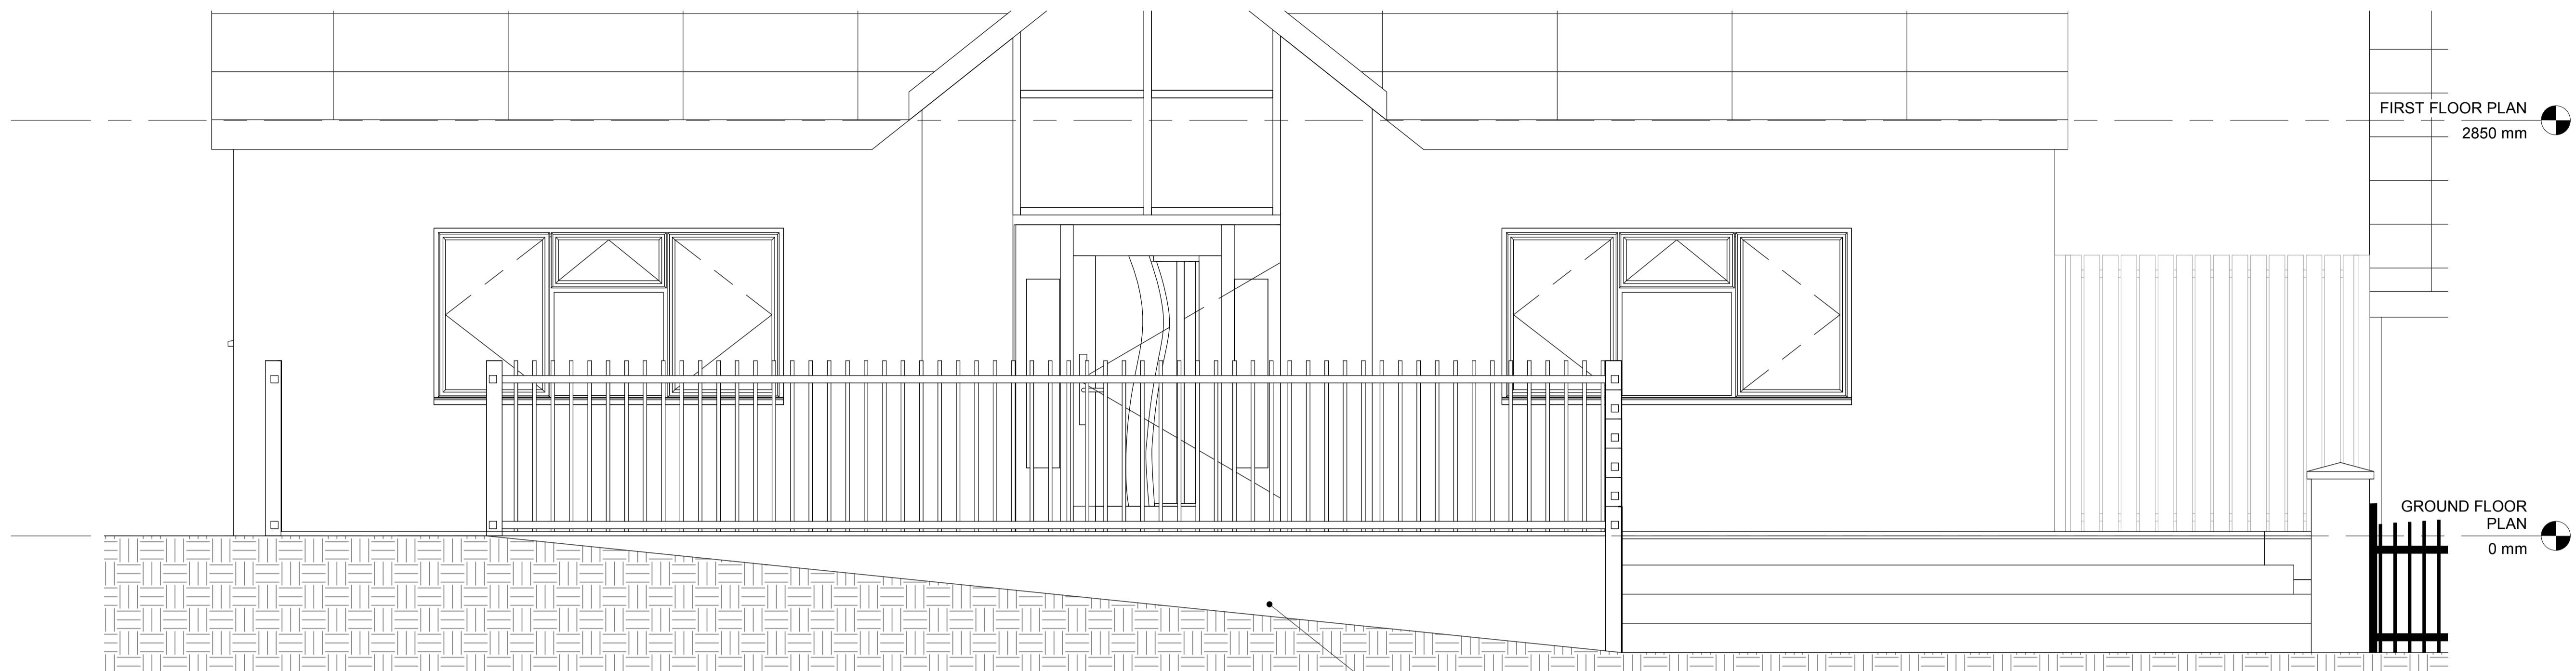

1 Entrance Ramp

1 : 25

Paved slope from the entrance gate to the main entrance door

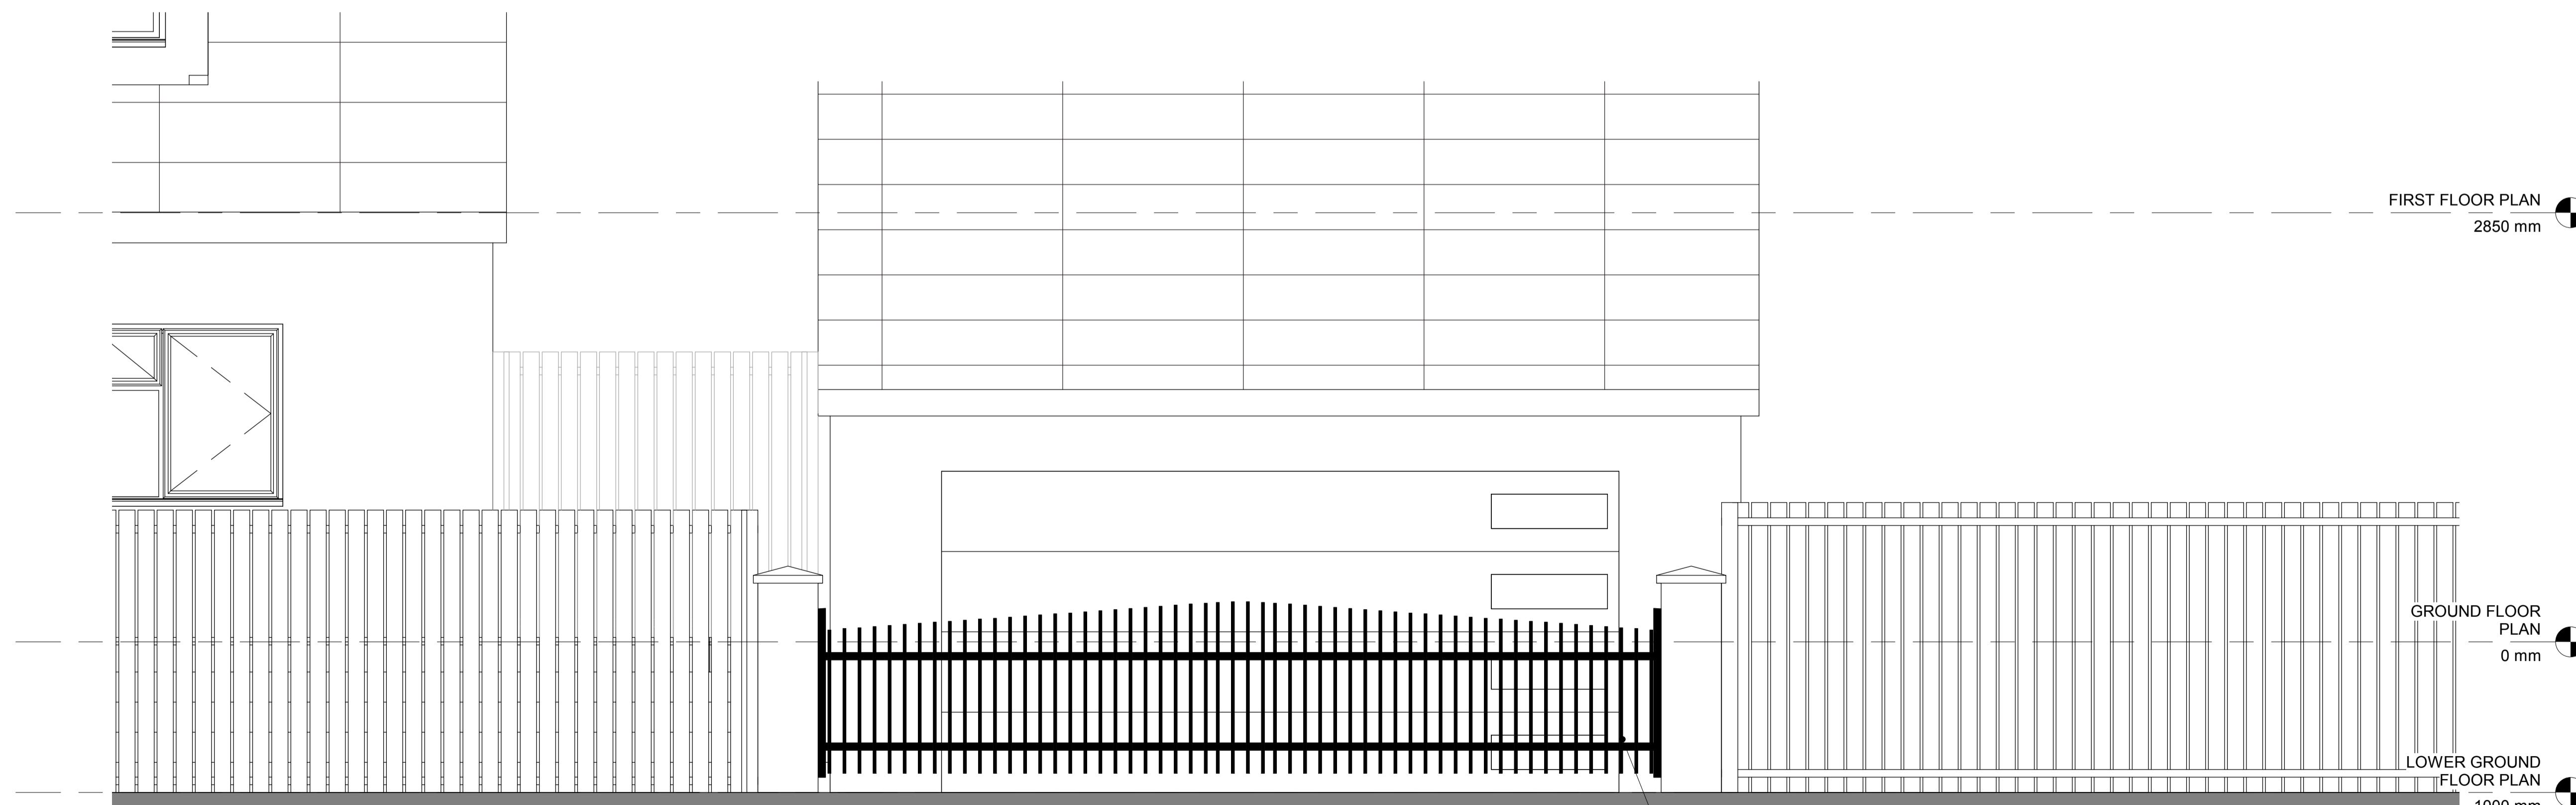

2 Front Gate Elevation

1 : 25

Iron black entrance gate with white pillars to each side.

-	26/07/22	Planning Substitution
Rev	Date	By
Revision Schedule		
Hamilton Vine		
Proposed Front Gate		
125		
PRELIMINARY		
contract no.	scale	1 : 25 @ A1
client ref.	date	07/24/23
drawn by	checked by	Checker
project no.	drawing number	revision
P23-05	125	-
- level - type - sheet number		

**EXIMIUS  
INTENTIO**