


NOTES
 - Do not scale from this drawing, except for planning purposes.
 - Check all dimensions on site.
 - Subject to survey.
 - Subject to site inspection.
 - Site boundary lines are indicative only.

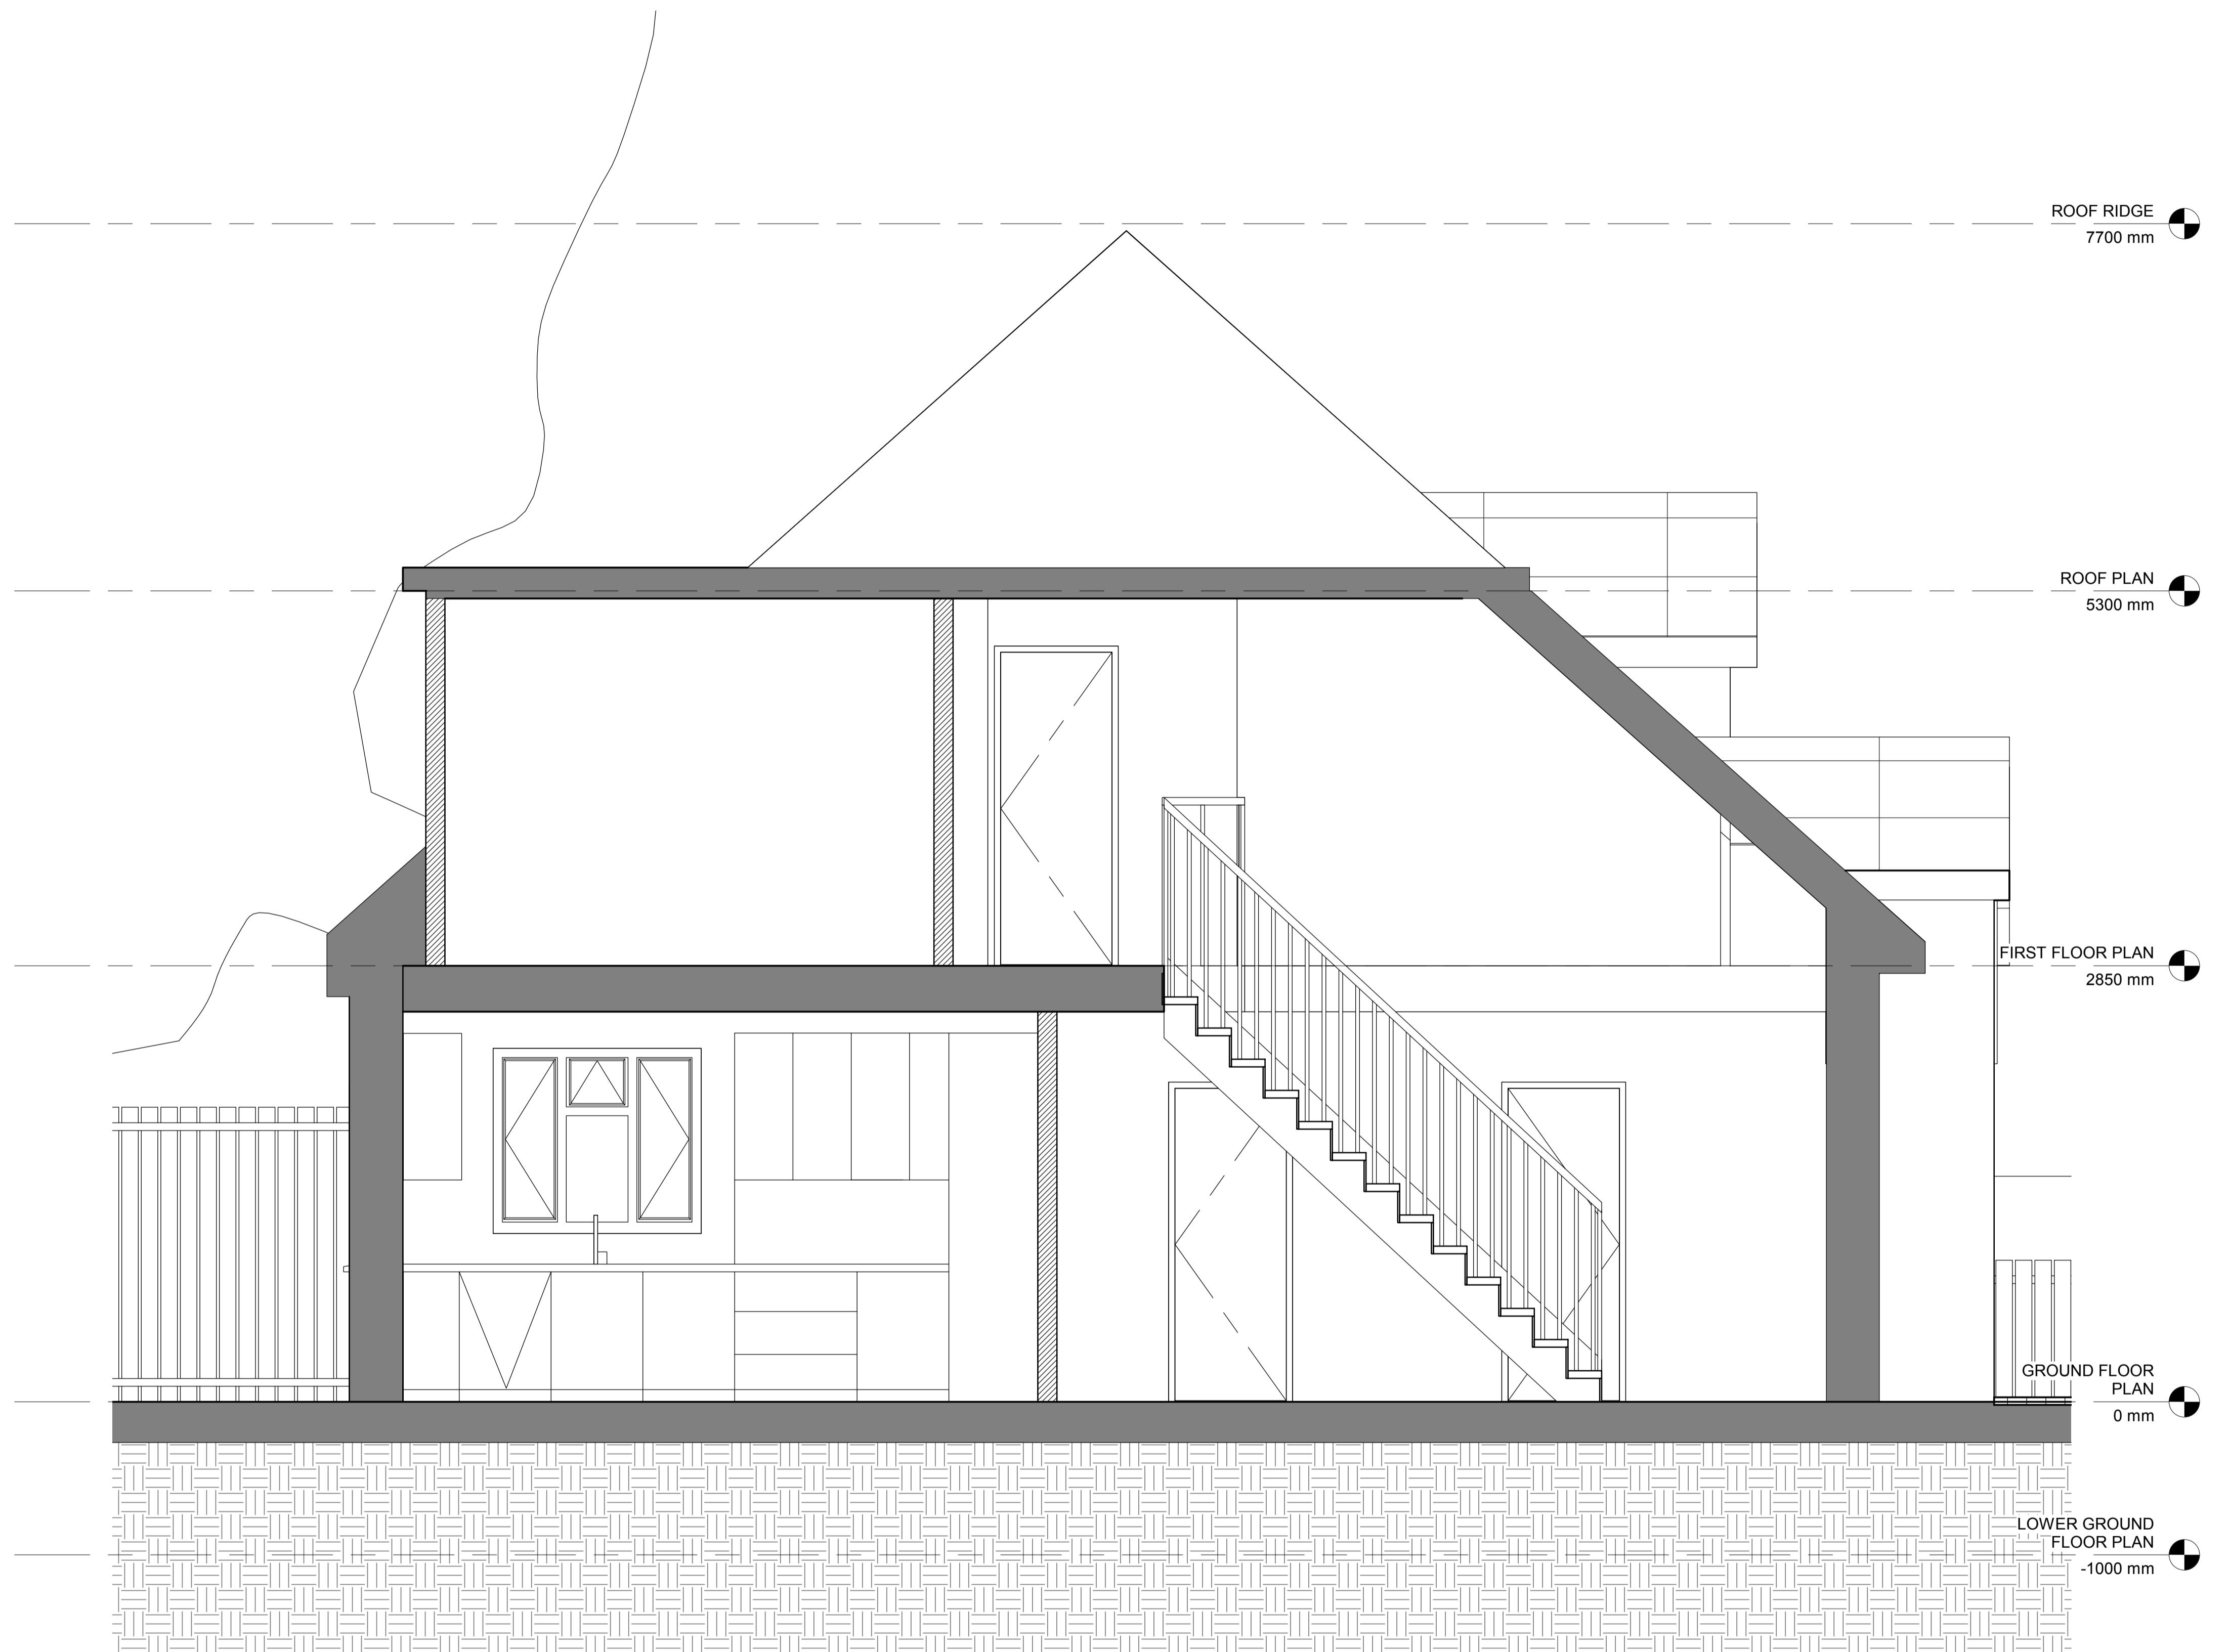

1 Section AA
1 : 25

0m 0.5m 1m 1.5m 2m 2.5m
SCALE BAR 1:25 @ A1

-	24/07/22	DS	Planning Issue	
Rev	Date	By	Description	
Revision Schedule				
project Hamilton Vine				
title Proposed Section				
sheet number				
130				
project status PRELIMINARY				
contract no.	scale	1 : 25 @ A1		
client ref.	date	05/08/23		
drawn by	checked by	Author	Checker	
project no.	drawing number	P23-05 130	revision	-
- level - type - sheet number				

EXIMIUS
INTENTIO