

NOTES

-Do not scale from this drawing, except for planning purposes.

-Check all dimensions on site.

-Subject to survey.


-Subject to site inspection.

-Site boundary lines are indicative only.

A	26/07/22	DS	Planning Substitution
Rev	Date	By	Description
Revision Schedule			
project Hamilton Vine			
title Proposed Section			
sheet number 130			
project status PRELIMINARY			
contract no.		scale 1 : 25 @ A1	
client ref IK		date 05/08/23	
drawn by Author		checked by Checker	
project no. P23-05	drawing number 130	revision A	
- level - type - sheet number			

EXIMIUS
INTENTIO

T: +44 (0) 7825954820
W: www.eximiusintentio.com

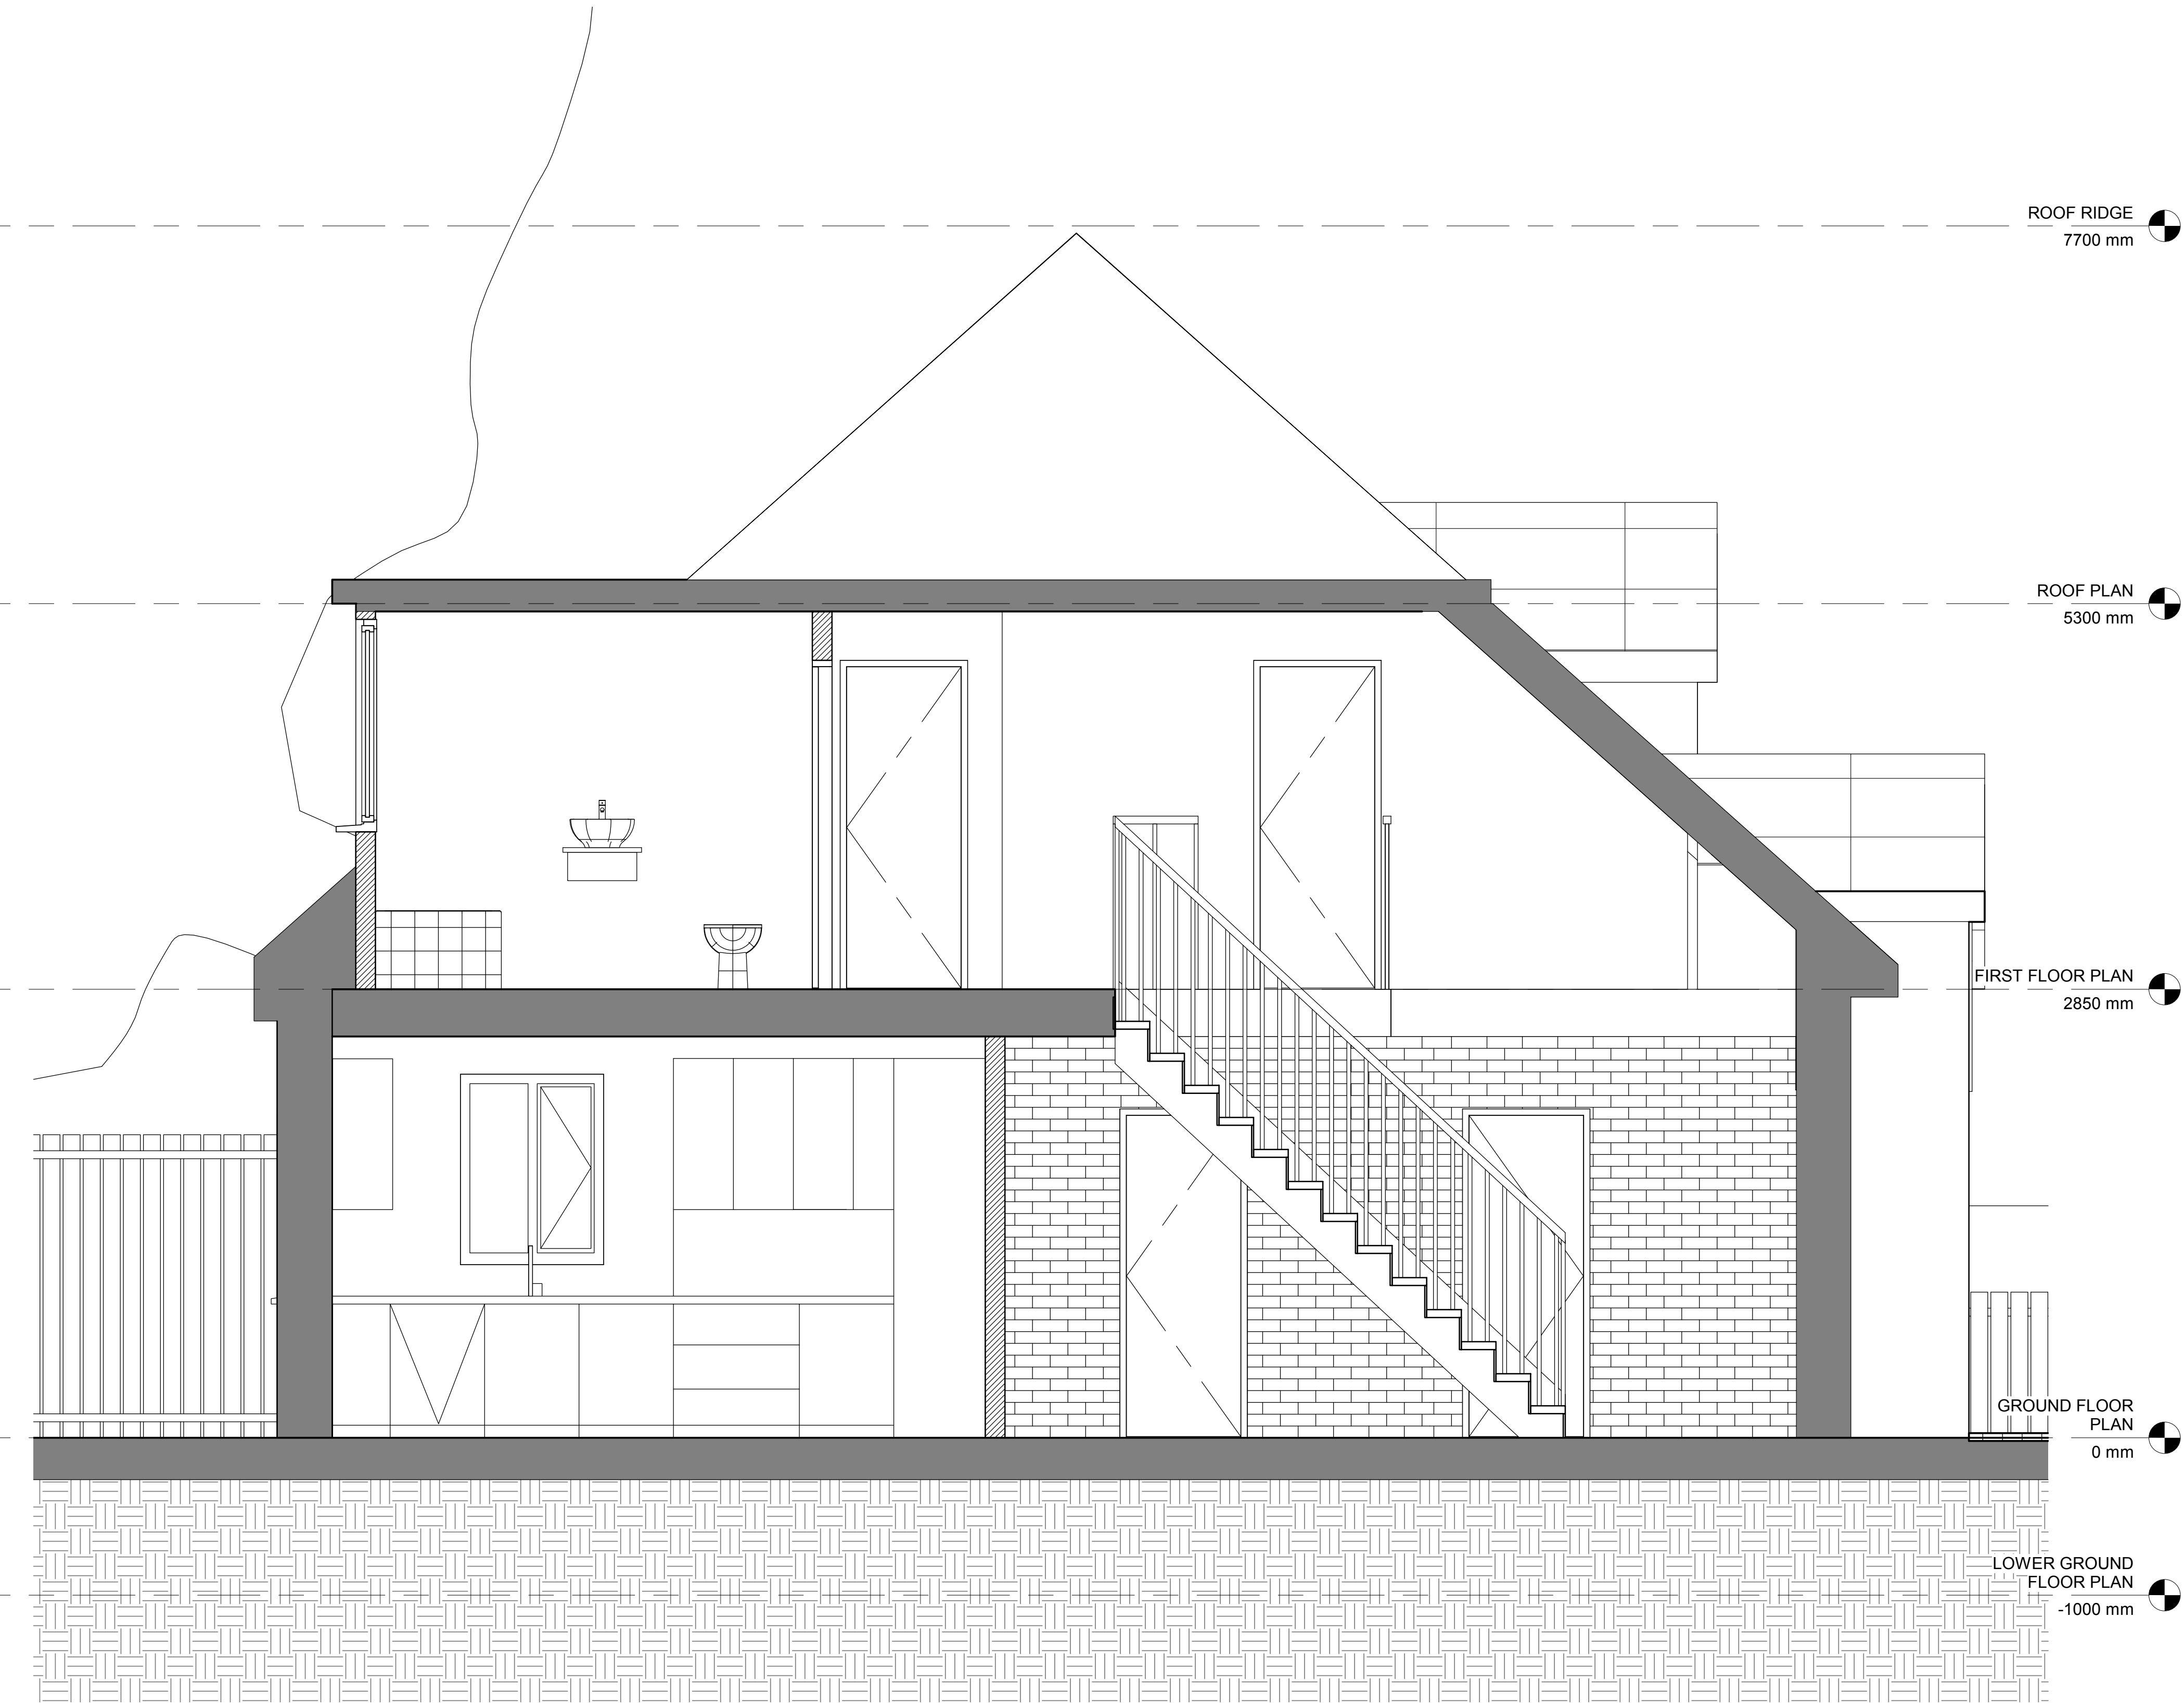

1 Section AA
1 : 25

