

## Proposed Biodiversity



Wood stone Sparrow/  
Robin Nest Box




Sparrow



Hedgehog ground wooden  
shelter (to be placed in a close  
proximity next to the Ivy  
and common Hawthorn bush)




Hedgehog

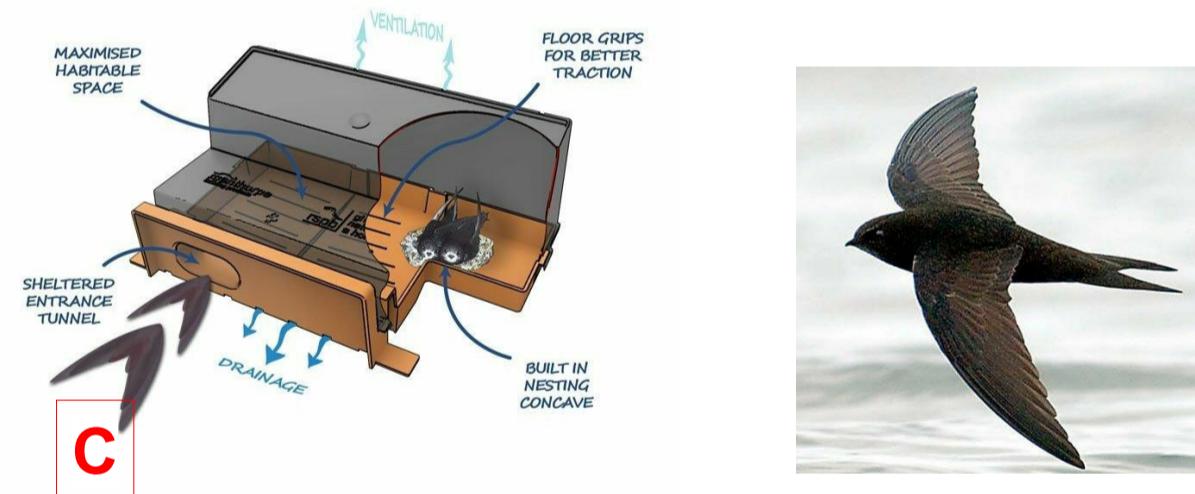

Manthorpe Swift Brick  
nest integrated within  
the brick wall



Swift

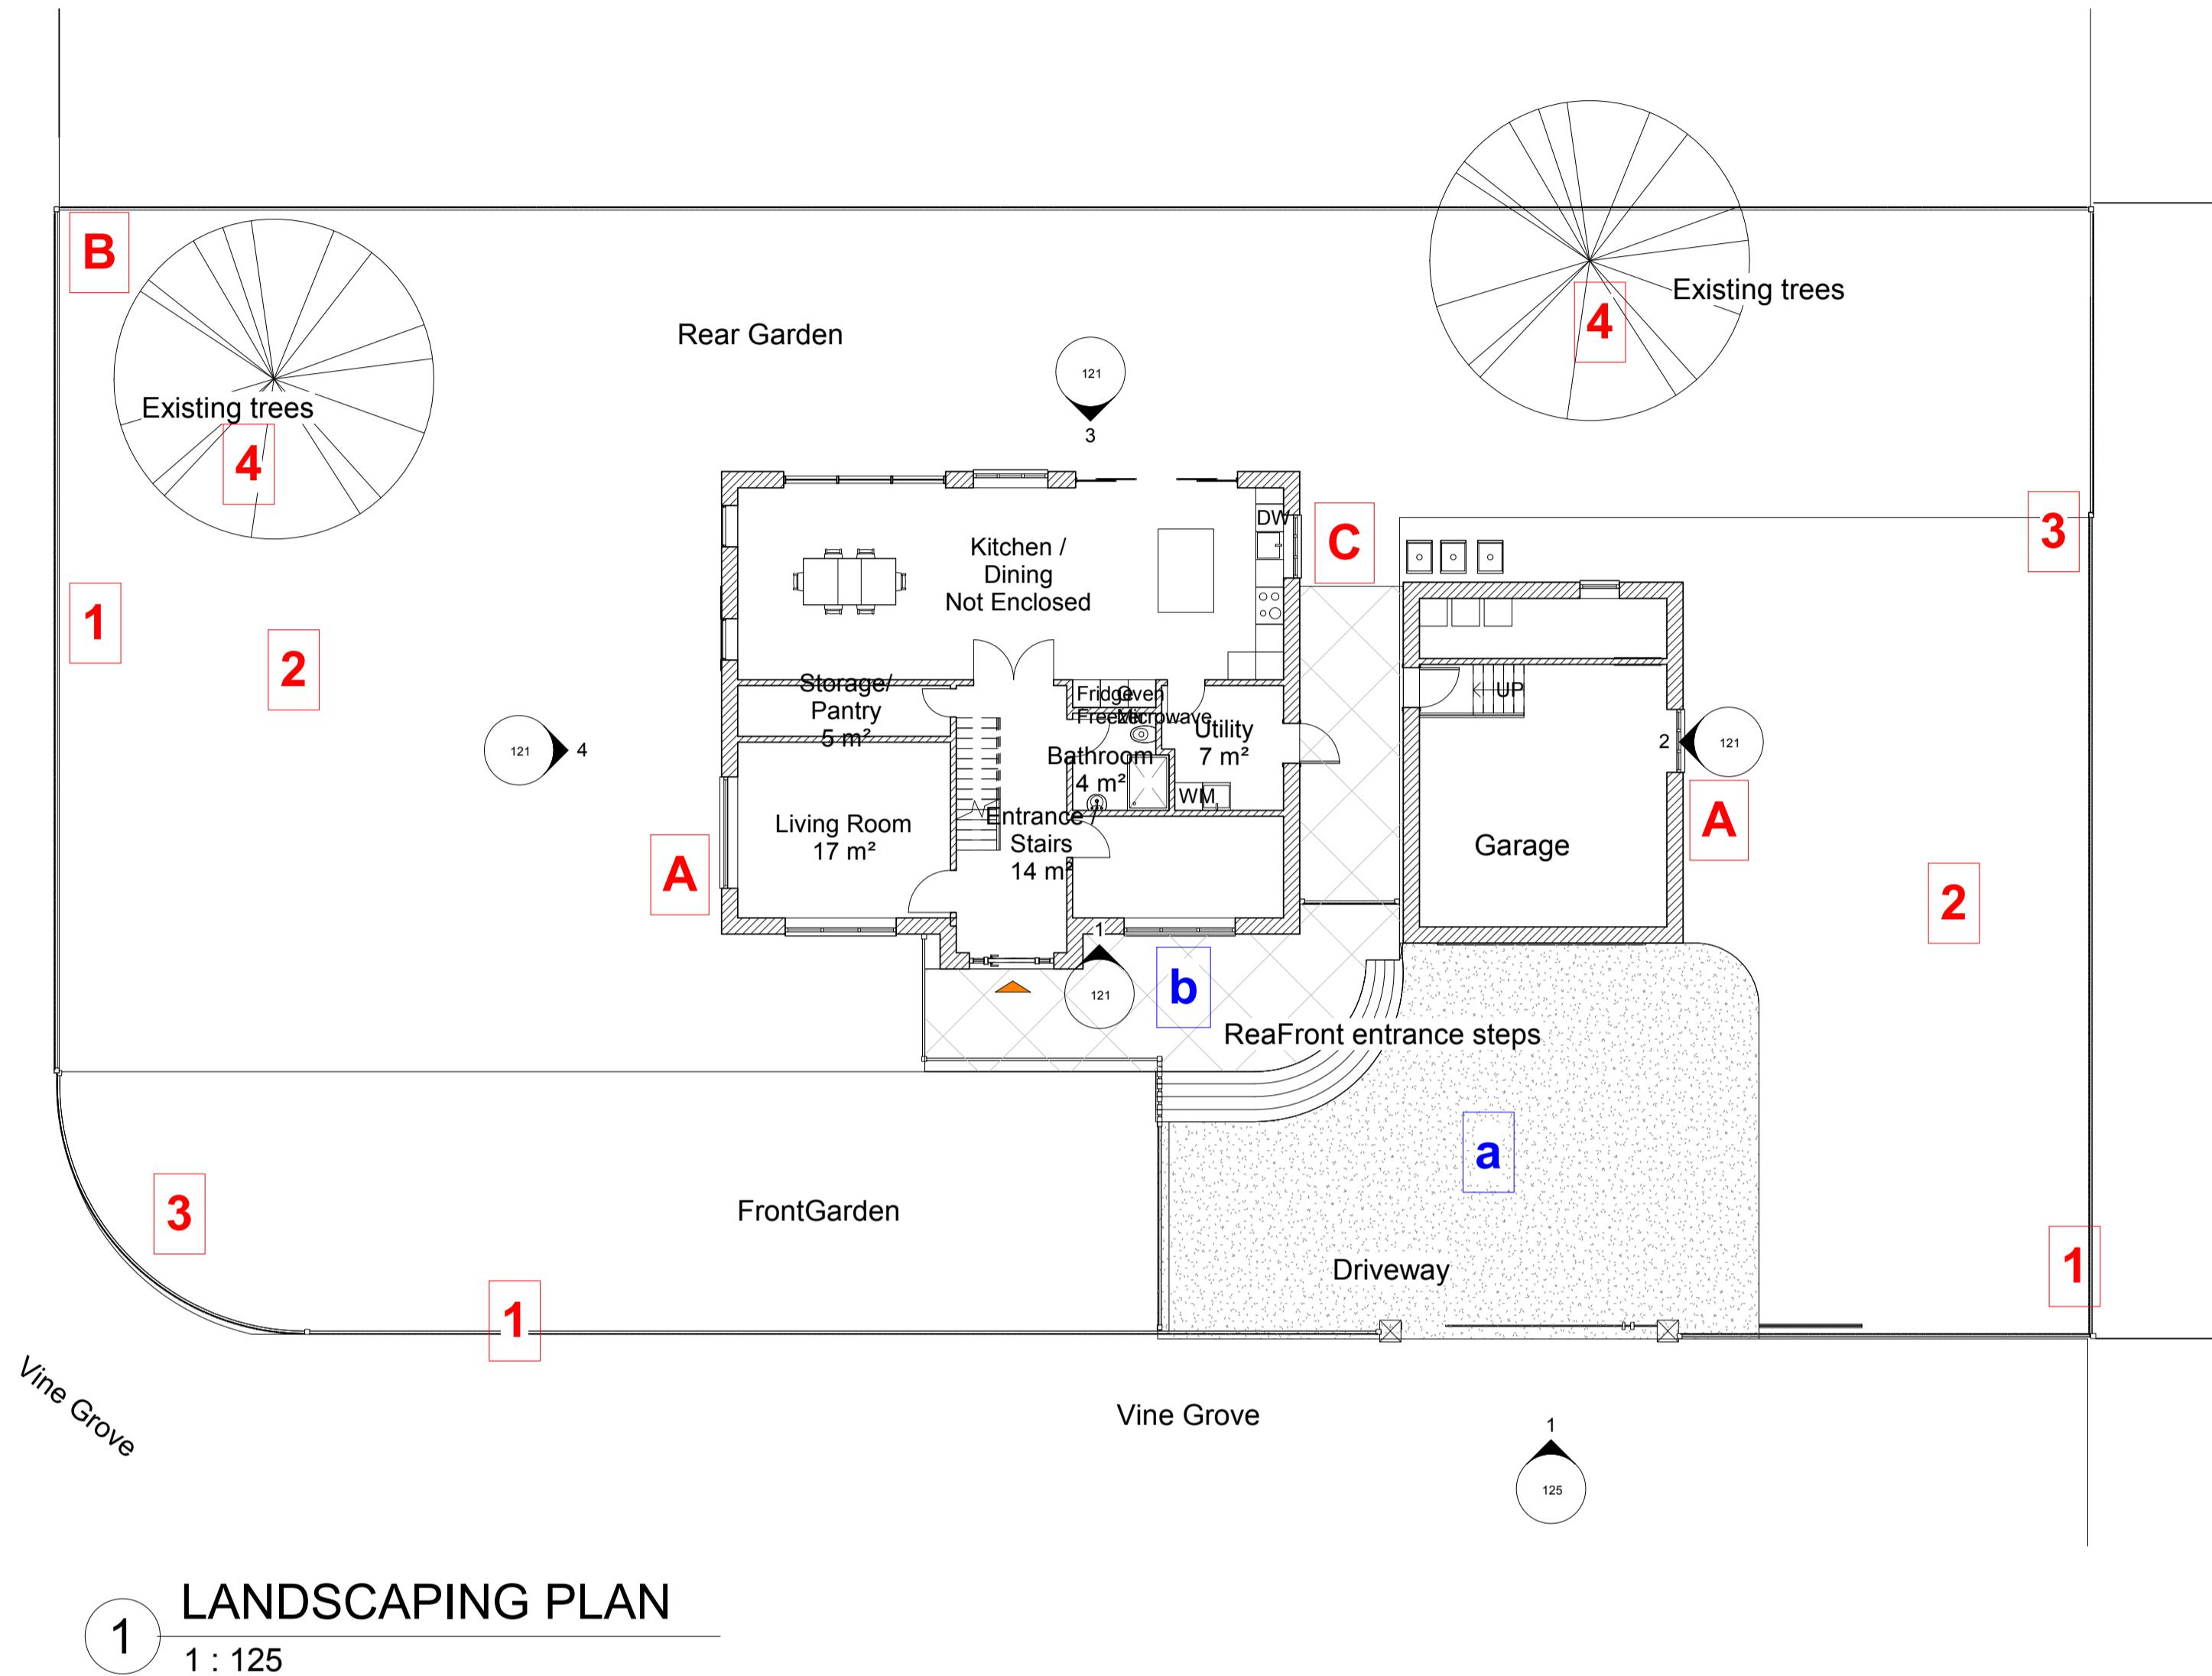

## Proposed Vegetation



Common Hawthorn or similar  
Bush Plant



Wild flowers



Common Ivy



Existing Oak  
Tree

**NOTES**  
- Do not scale from this drawing, except for planning purposes.  
- Check all dimensions on site.  
- Subject to survey.  
- Subject to site inspection.  
- Site boundary lines are indicative only.



Gravel



Porcelain paving - Colour IRON



Closed feathered edge  
timber fence



Red Brick perimeter wall  
where level differs, up to  
1.2m

1	24/07/22	DS	Planning Issue	Description
Revision Schedule				
project				
Hamilton Vine				
title				
Proposed Landscaping and Biodiversity Plan				
sheet number				
project status				
PRELIMINARY				
contract no.	scale	1 : 125 @ A1		
client ref.	date	07/20/23		
drawn by	checked by	Checker		
project no.	drawing number	revision		
P23-05	185	-		
- level - type - sheet number				

**185**  
EXIMIUS  
INTENTIO