


NOTES
- Do not scale from this drawing, except for planning purposes.
- Check all dimensions on site.
- Subject to survey.
- Subject to site inspection.
- Site boundary lines are indicative only.

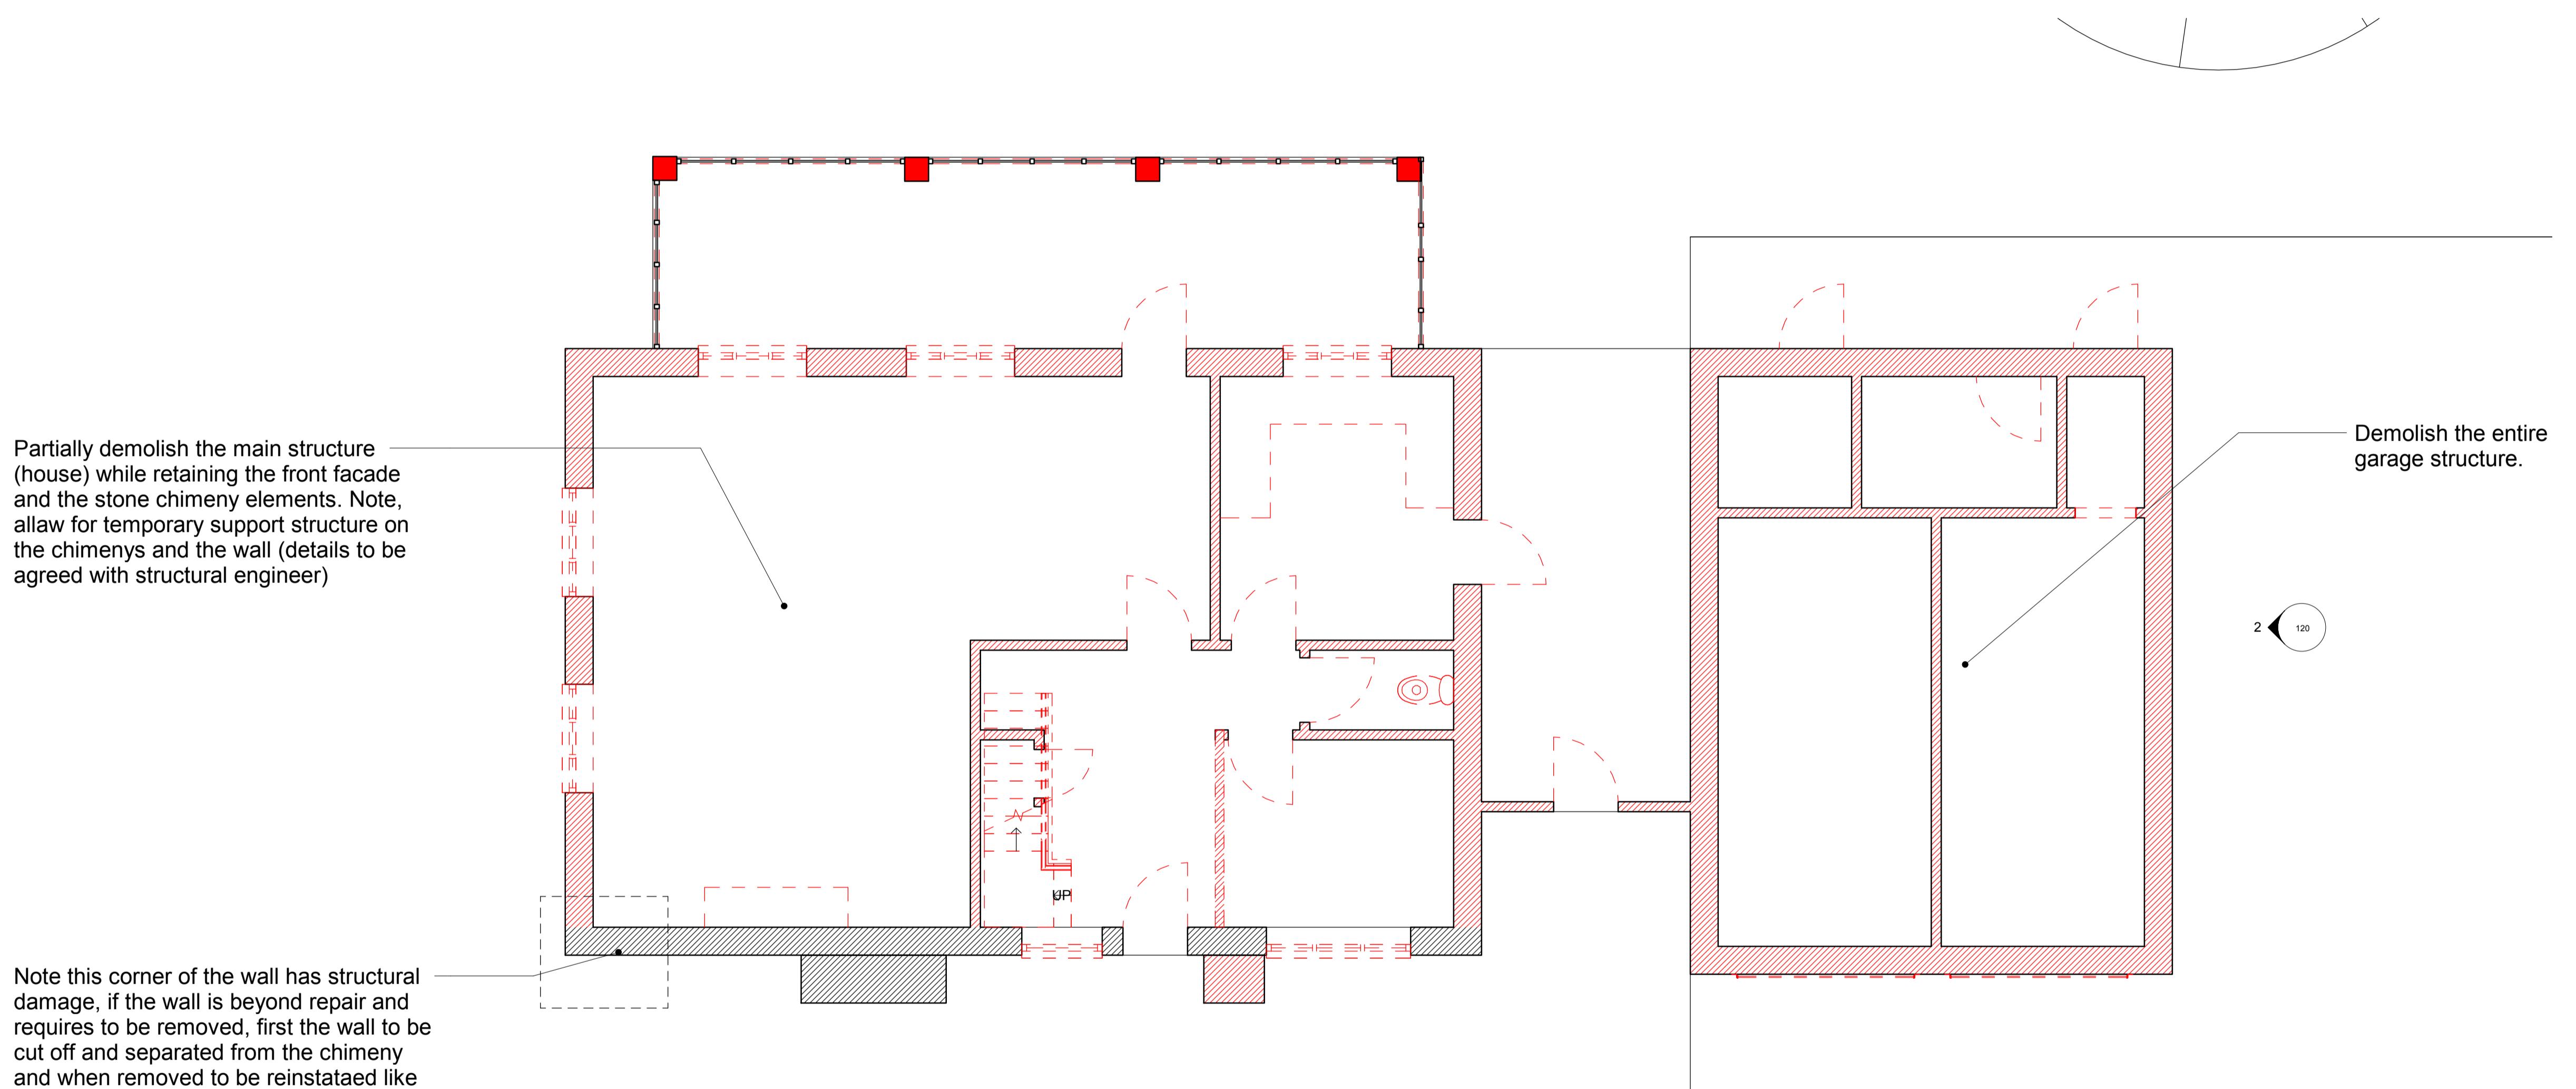

1 PROPOSED DEMOLITION PLAN

1 : 50

A	17/11/23	Planning Substitution 3
-	07/11/23	Revised Dormers
Revision Schedule		
Hamilton Vine		
Demolition Plan		
sheet number		
160		
project status		
PRELIMINARY		
contract no.	scale	1 : 50 @ A1
client ref.	date	11/07/23
drawn by	checked by	Checker
project no	drawing number	revision
P23-05	160	A
- level - type - sheet number		

EXIMIUS
INTENTIO