

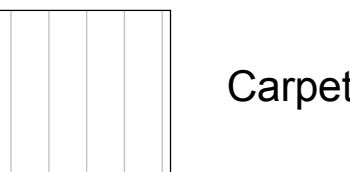
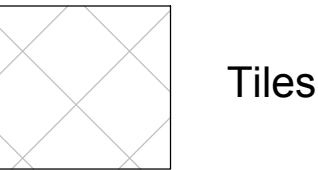


NOTES

- Do not scale from this drawing, except for planning purposes.
- Check all dimensions on site.
- Subject to survey.
- Subject to site inspection.
- Site boundary lines are indicative only.

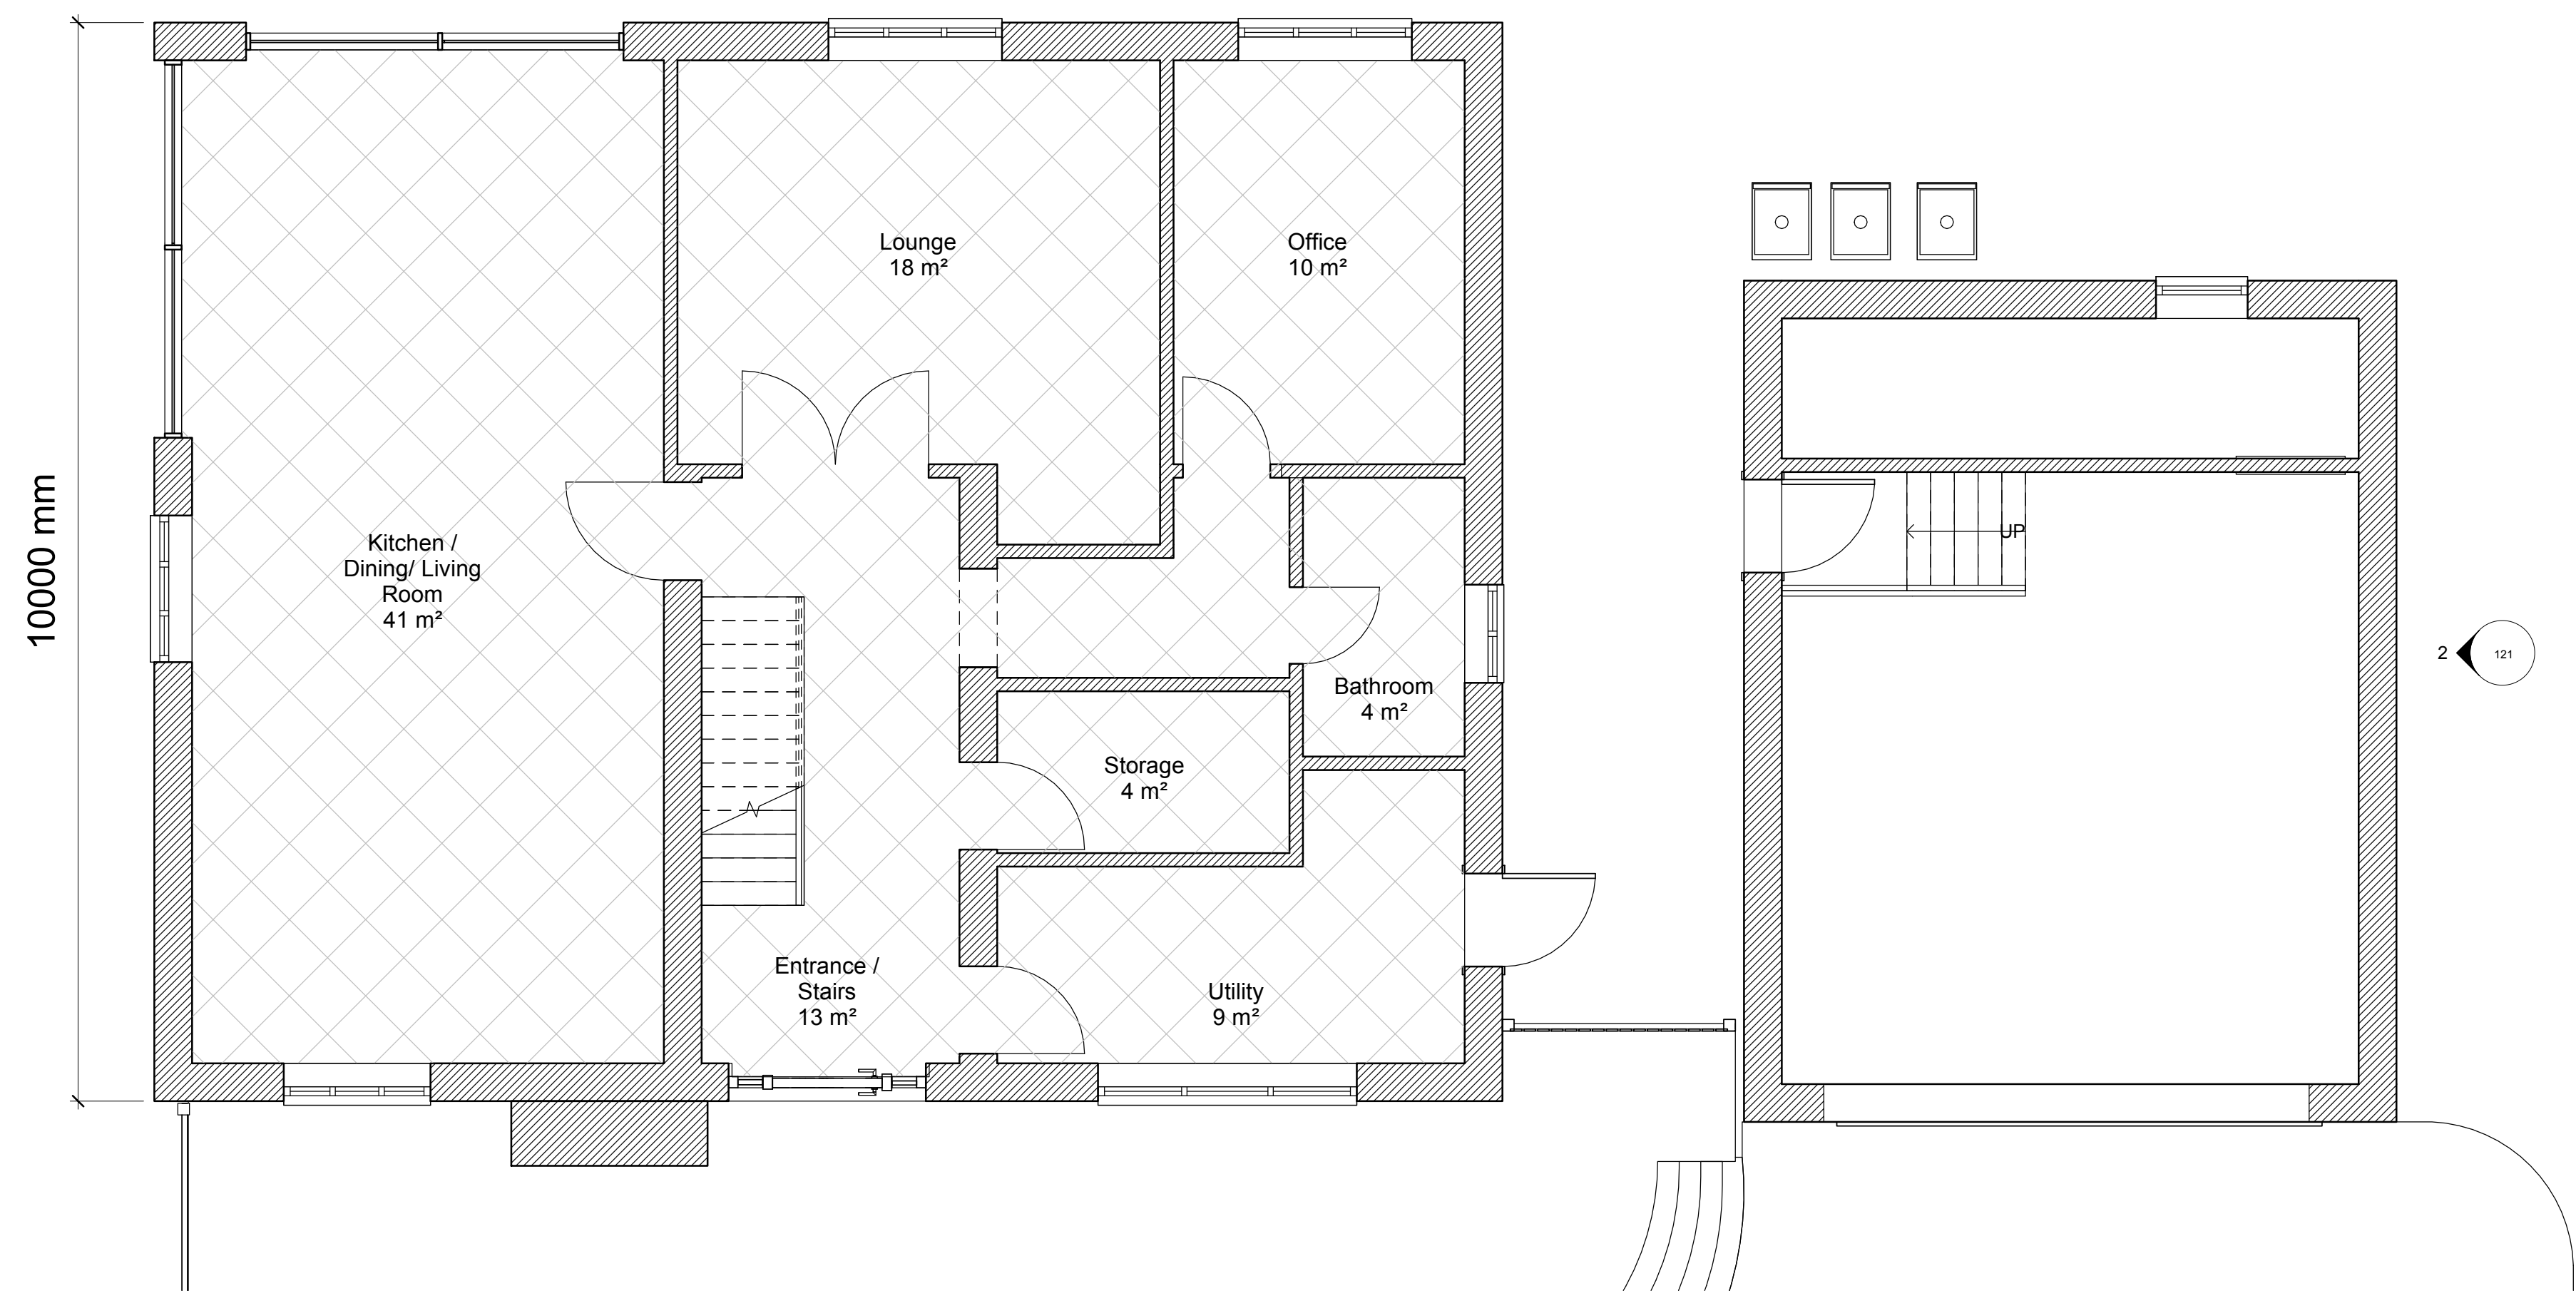

1 GROUND FLOOR - FLOOR FINISH
1 : 50

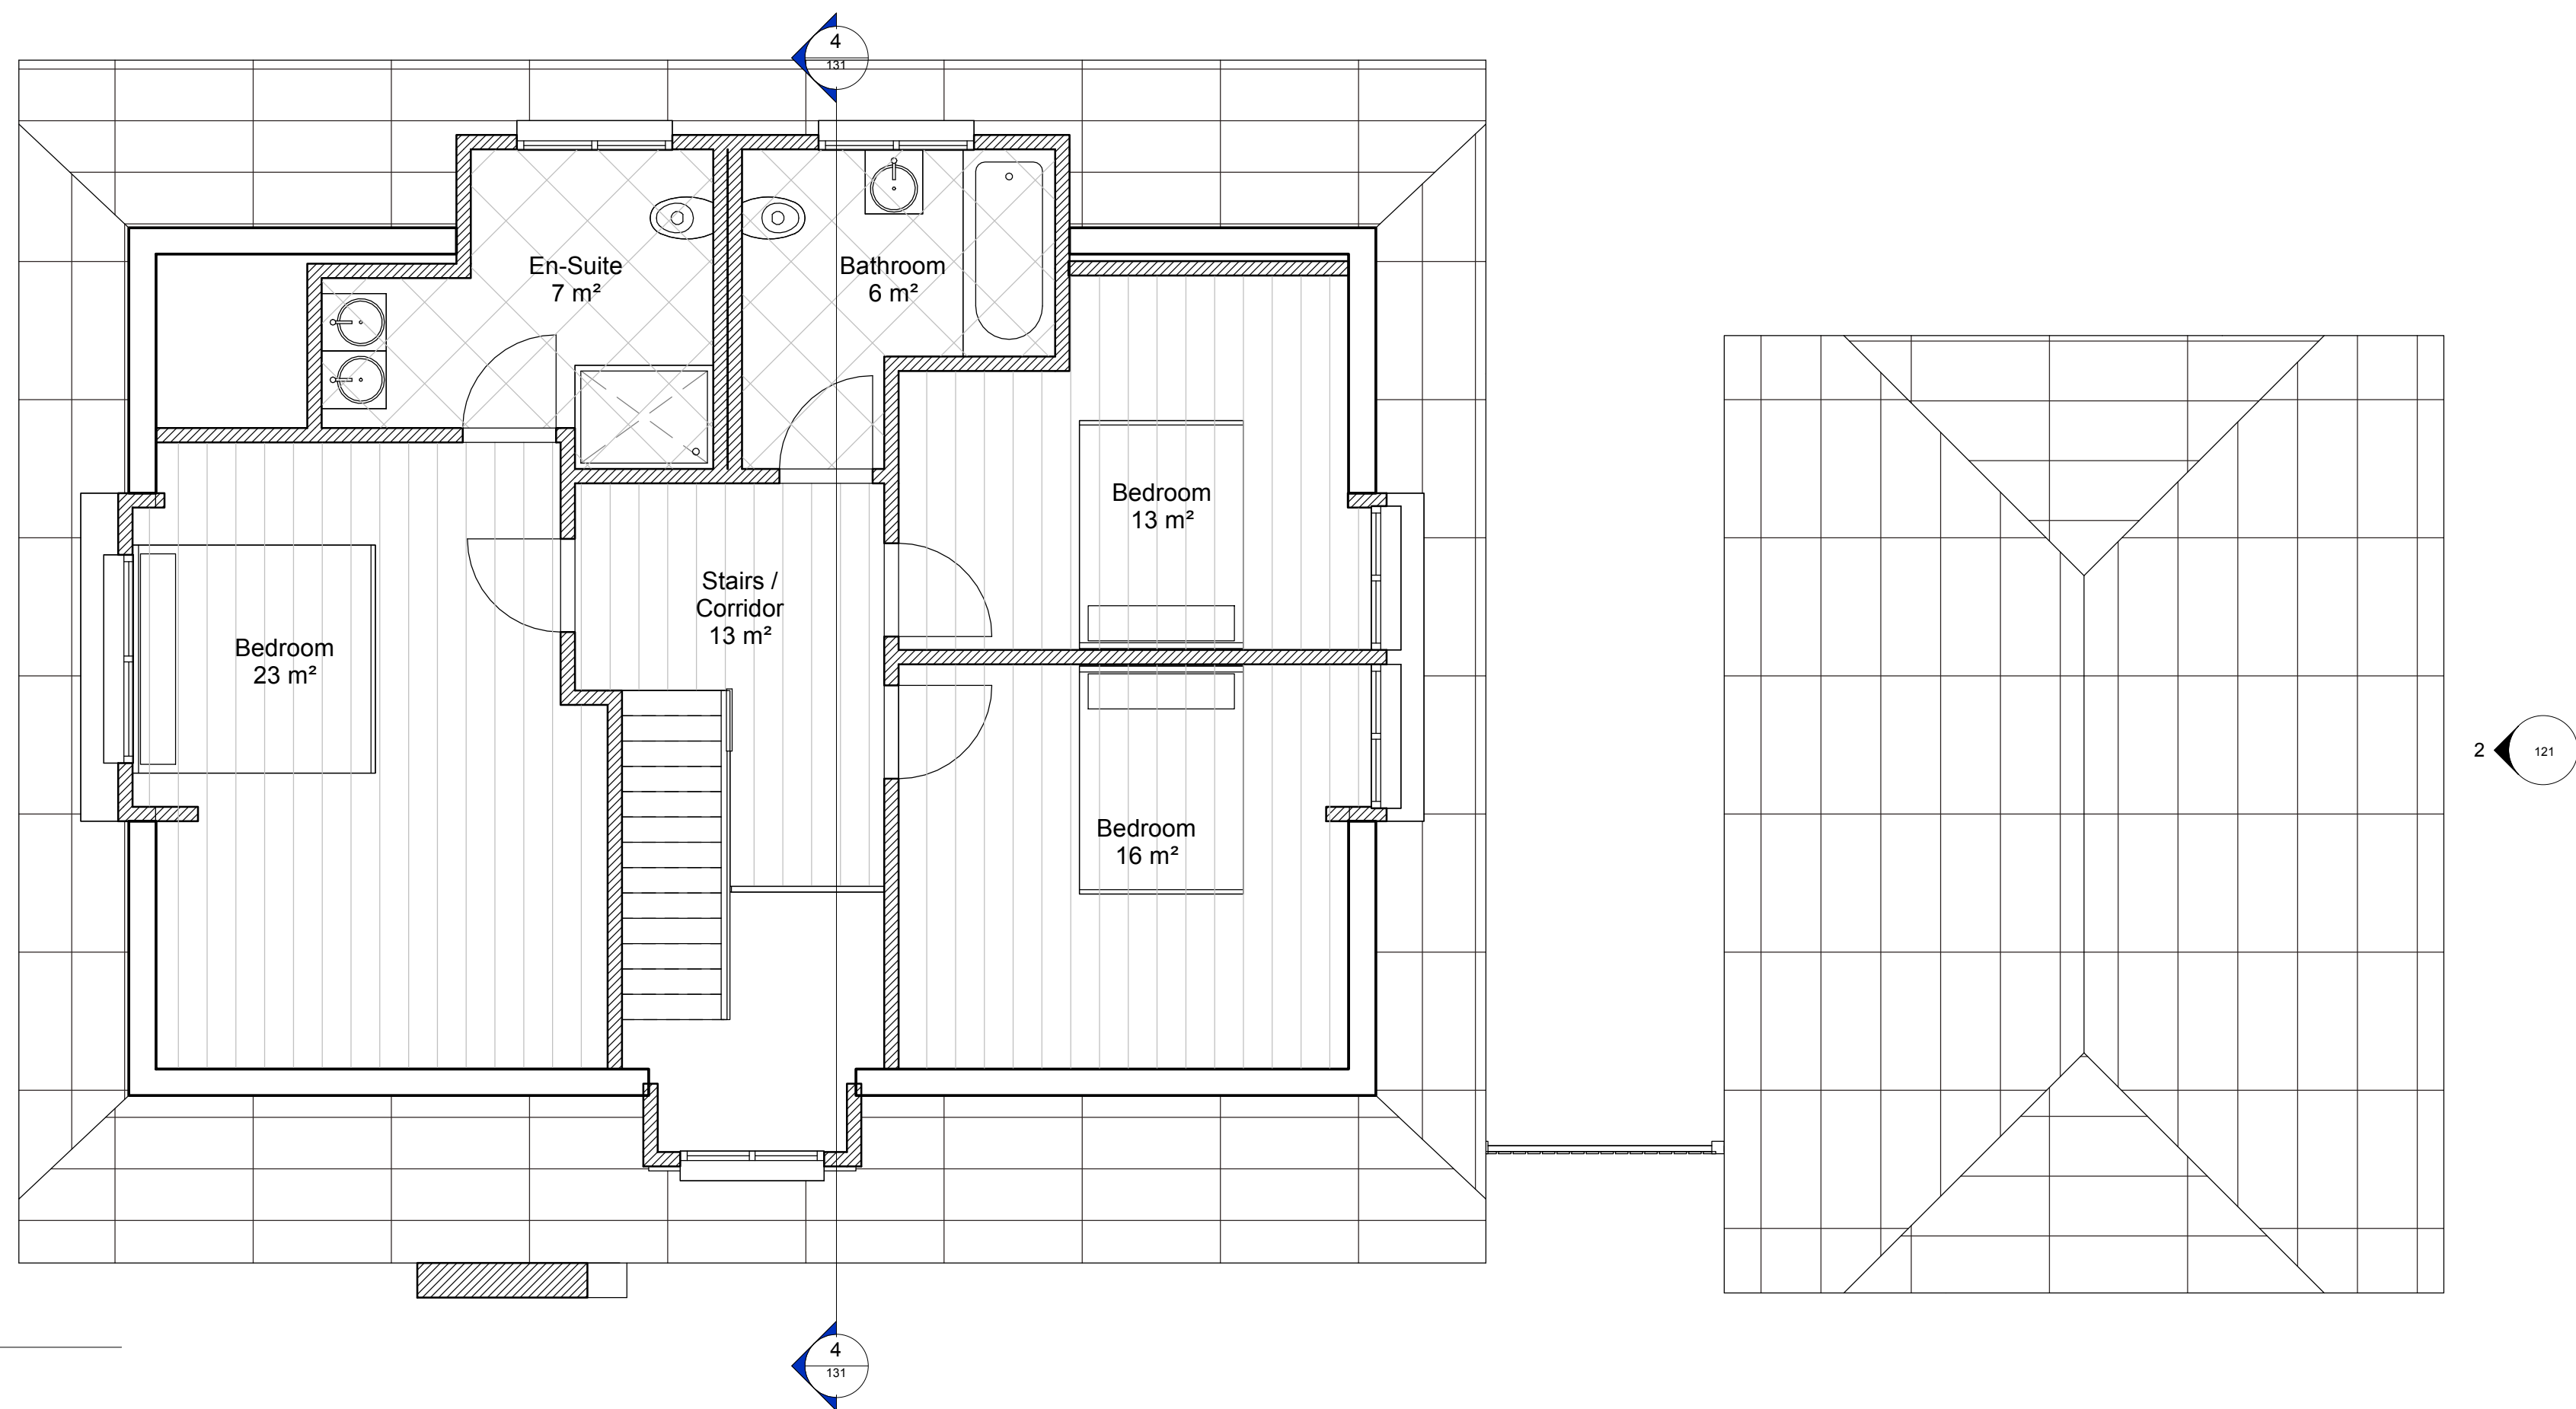

2 FIRST FLOOR - FLOOR FINISH
1 : 50

17/11/23		Planning Substitution 3	
Rev	Date	By	Description
Revision Schedule			
project			
Hamilton Vine			
title			
Floor finishes			
sheet number			
170			
project status			
PRELIMINARY			
contract no.		scale	
		1 : 50 @ A1	
client ref		date	
IK		09/28/23	
drawn by		checked by	
Author		Checker	
project no.		drawing number	
P23-05		170	
- level - type - sheet number		revision	
		-	

EXIMIUS
INTENTIO