


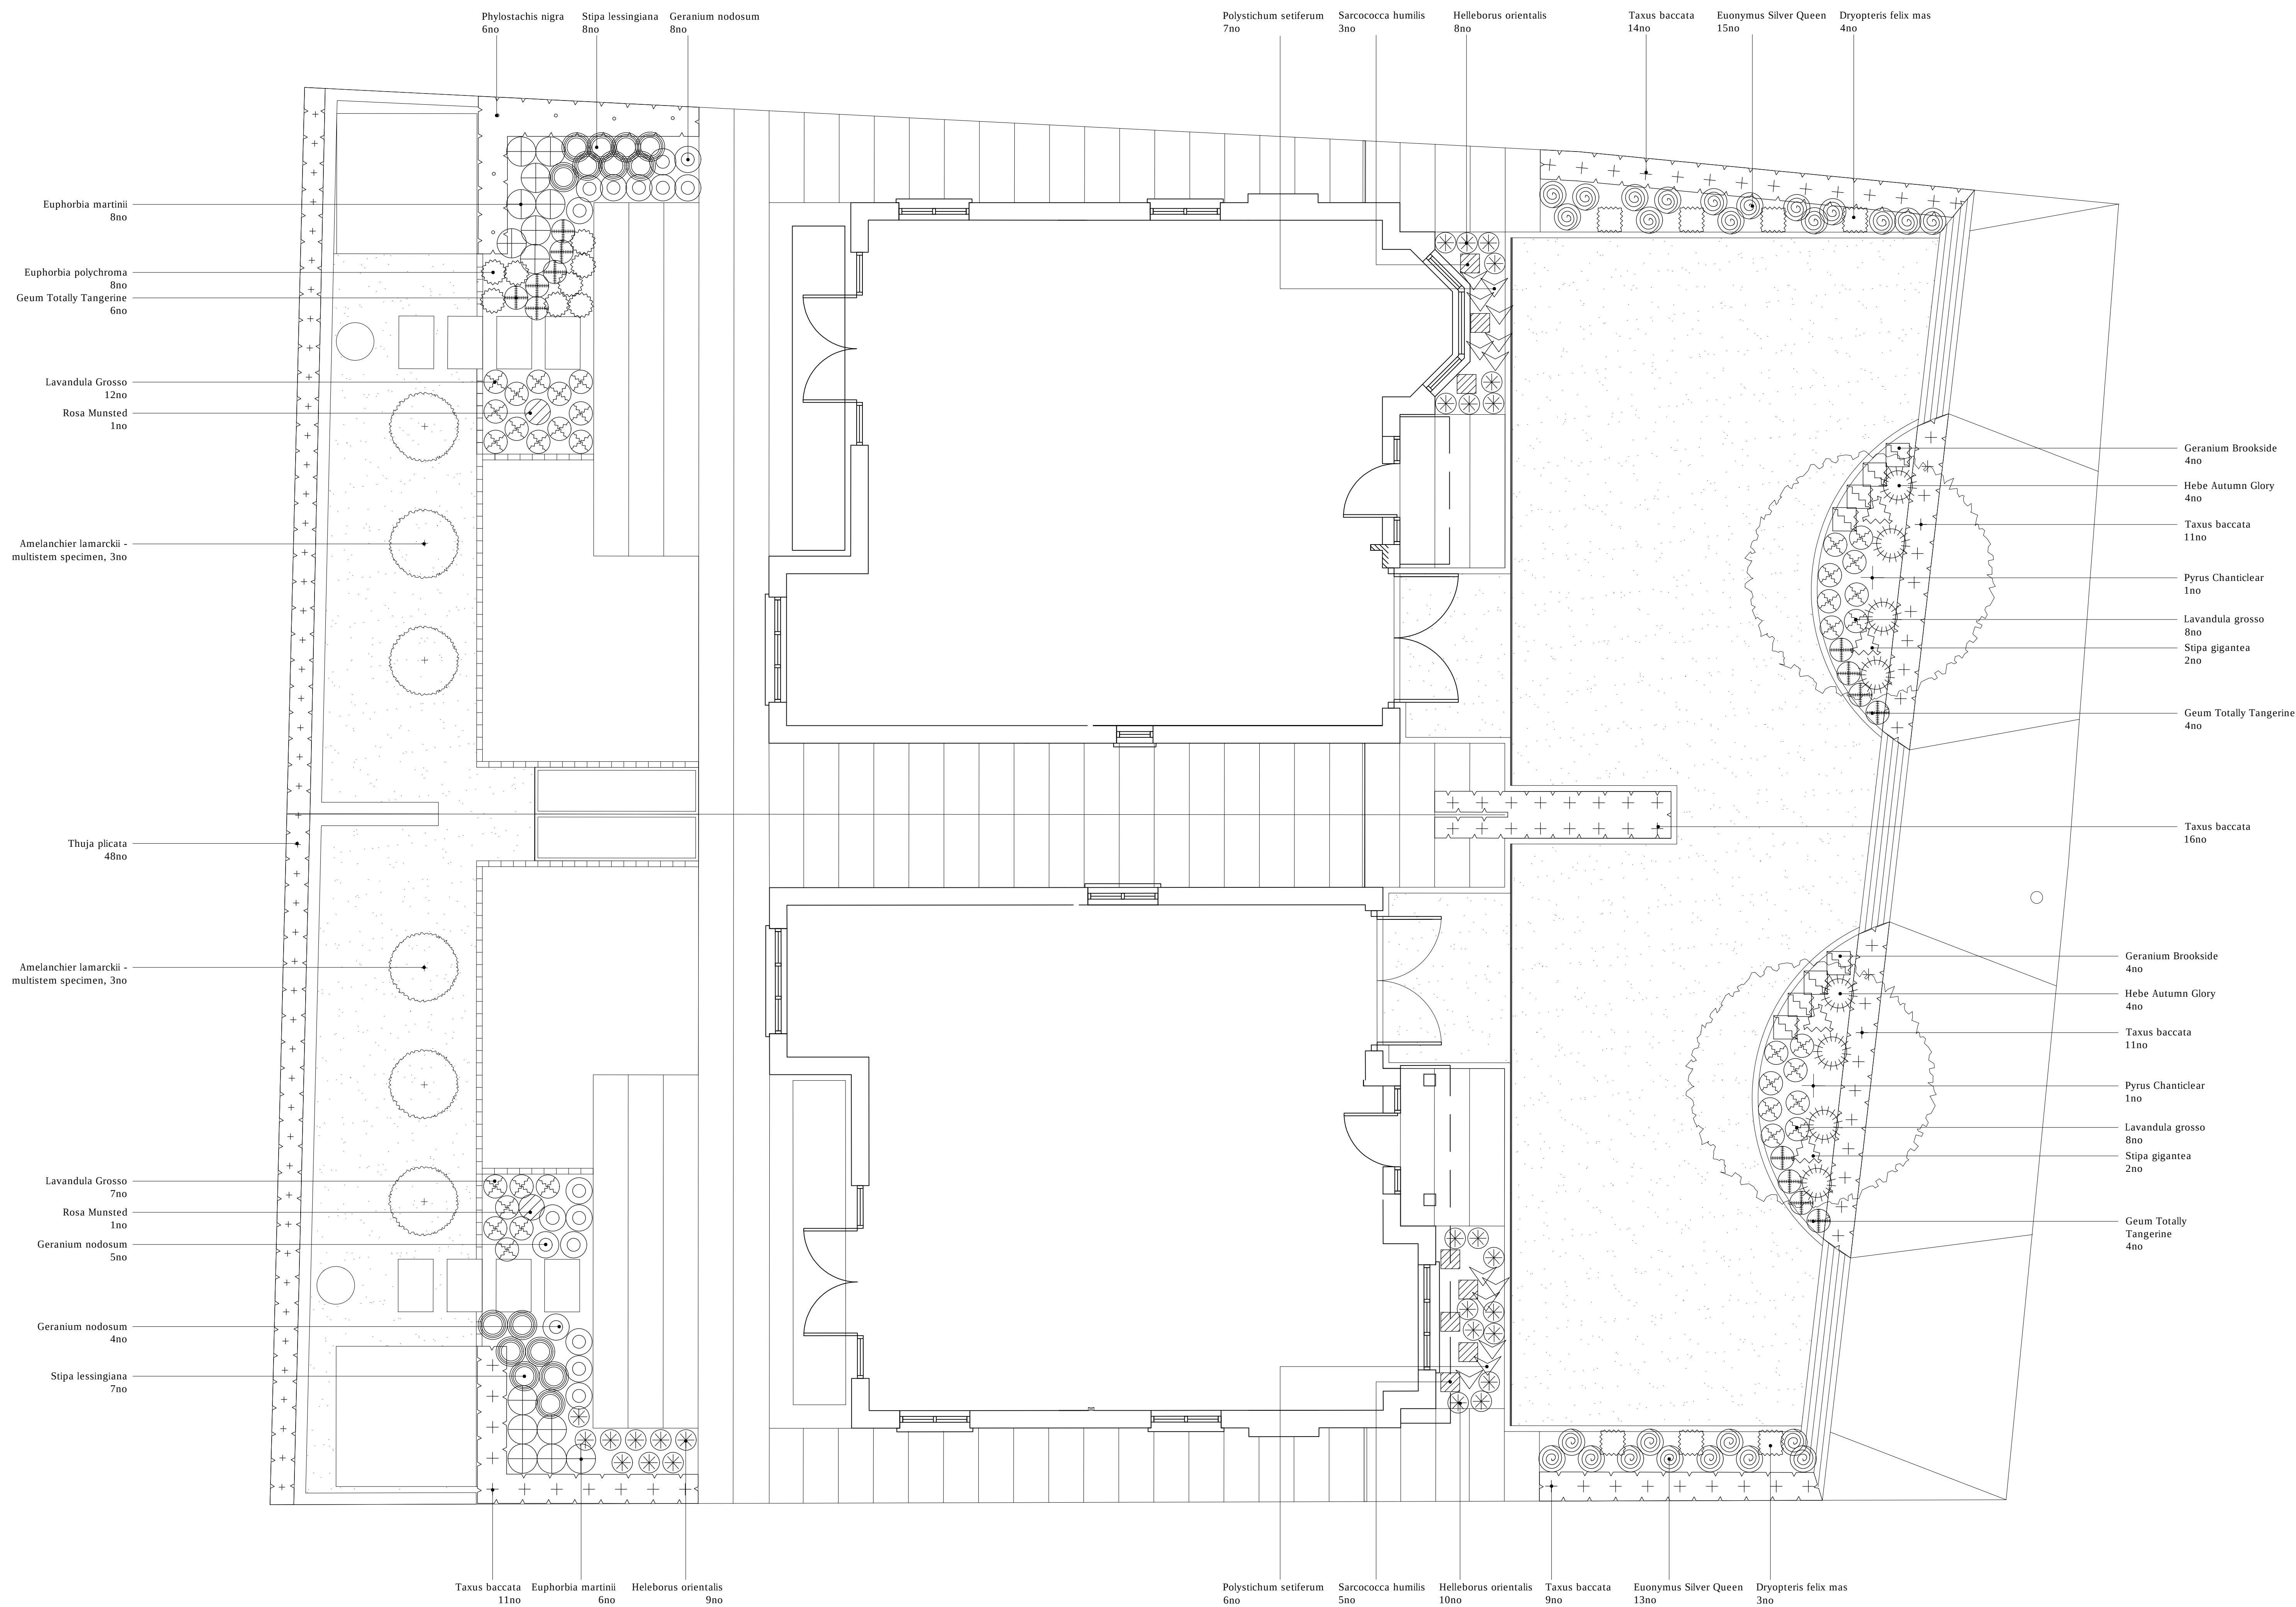

Phyllostachys nigra
6no

Stipa lessingiana
8no

Geranium nodosum
8no

Polystichum setiferum
7no

Sarcococca humilis
3no

Helleborus orientalis
8no

Taxus baccata
14no

Euonymus Silver Queen
15no

Dryopteris felix mas
4no

Euphorbia martinii
8no

Euphorbia polychroma
8no

Geum Totally Tangerine
6no

Lavandula Grosso
12no

Rosa Munsted
1no

Amelanchier lamarckii -
multistem specimen, 3no

Thuja plicata
48no

Amelanchier lamarckii -
multistem specimen, 3no

Lavandula Grosso
7no

Rosa Munsted
1no

Geranium nodosum
5no

Geranium nodosum
4no

Stipa lessingiana
7no

Taxus baccata
11no

Euphorbia martinii
6no

Helleborus orientalis
9no

Polystichum setiferum
6no

Sarcococca humilis
5no

Helleborus orientalis
10no

Taxus baccata
9no

Euonymus Silver Queen
13no

Dryopteris felix mas
3no

Geranium Brookside
4no

Hebe Autumn Glory
4no

Taxus baccata
11no

Pyrus Chanticlear
1no

Lavandula grosso
8no

Stipa gigantea
2no

Geum Totally Tangerine
4no

Taxus baccata
16no

Geranium Brookside
4no

Hebe Autumn Glory
4no

Taxus baccata
11no

Pyrus Chanticlear
1no

Lavandula grosso
8no

Stipa gigantea
2no

Geum Totally
Tangerine
4no

PLANTING SCHEDULE - 15 King Edward Road

FRONT GARDENS

No.	Plant Name	Size	Root	Container	Density	Density Type
2	Pyrus calleryana 'Chanticleer'	14-16cm				

No.	Plant Name	Size	Root	Container	Density	Density Type
61	Taxus Baccata	160/180cm			1	per 1/2 metre

No.	Plant Name	Size	Root	Container	Density	Density Type
8	Dryopteris Filix mas		C	2/3L	1	m2
28	Euonymus silver Queen		C	2/3L	3	m2
8	Geranium Brookside		C	2/3L	5	m2
8	Geum totally tangerine		C	2/3L	3	m2
8	Hebe Autumn Glory		C	2/3L	1	m2
18	Helleborus orientalis		C	2/3L	5	m2
16	Lavender Grosso		C	2/3L	5	m2
13	Polystichum setiferum		C	2/3L	5	m2
8	Sarcococca humilis		C	2/3L	1	m2
4	Stipa Gigantea		C	2/3L	1	m2

BACK GARDENS

No.	Plant Name	Size	Root	Container	Density	Density Type
6	Amelanchier lamarckii Multistem	200/250cm				

No.	Plant Name	Size	Root	Container	Density	Density Type
11	Taxus Baccata	160/180cm			1	per 1/2 metre
48	Thuja plicata	200cm			1	per 1/2 metre
6	Phyllostachys nigra	200/250cm	50L		1	m2

No.	Plant Name	Size	Root	Container	Density	Density Type
14	Euphorbia martinii		C	2/3L	3	m2
8	Euphorbia polychroma		C	2/3L	5	m2
16	Geranium nodosum		C	2/3L	5	m2
6	Geum totally tangerine		C	2/3L	3	m2
9	Helleborus orientalis		C	2/3L	5	m2
19	Lavender Grosso		C	2/3L	5	m2
2	Rose munstead wood		C	2/3L	1	m2
15	Stipa lessingiana		C	2/3L	3	m2