

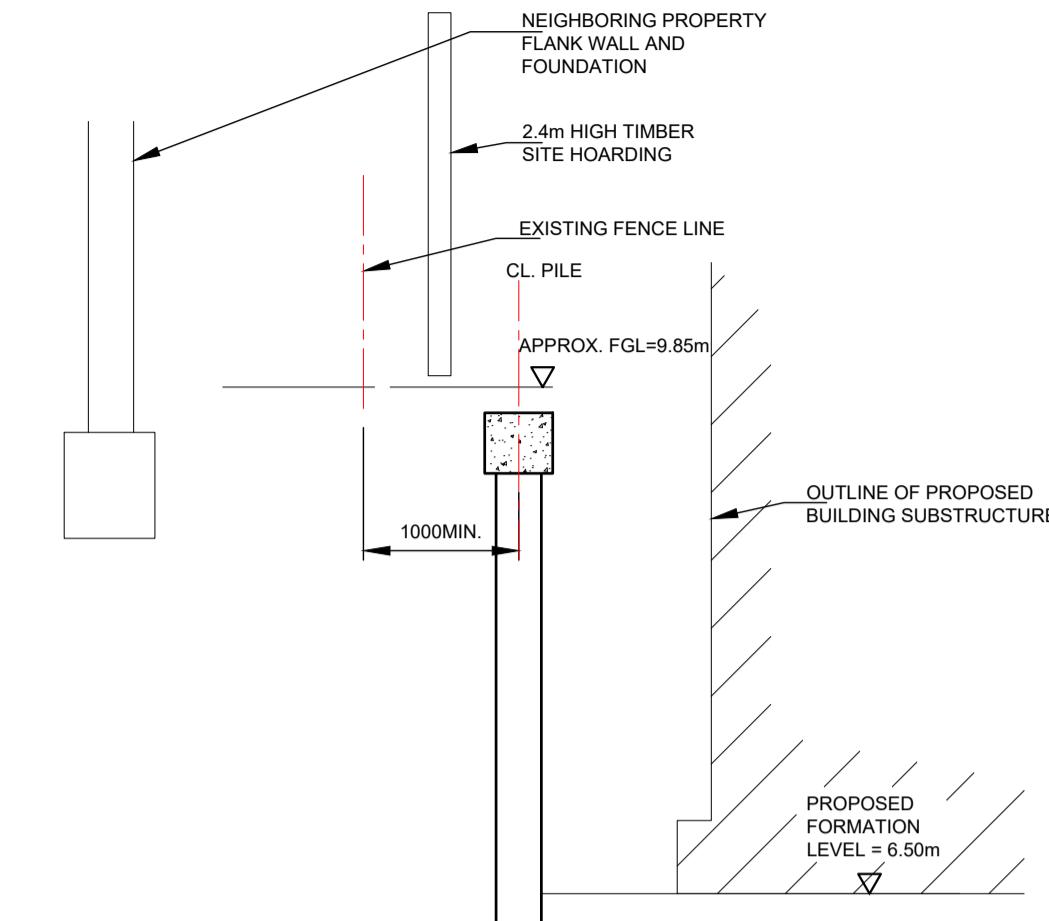
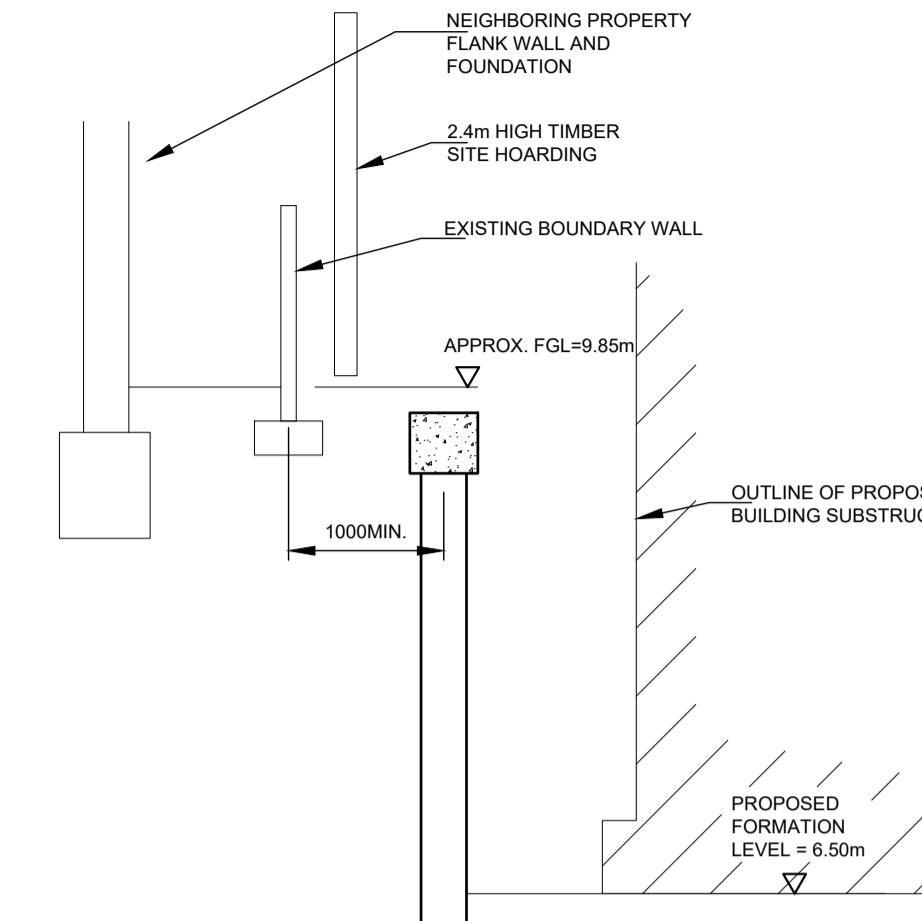


P1	DS	Initial issue	28/04/22
Rev	Drawn by	Description	Date
GAWN consulting civil & structural engineers www.gawnassociates.com 01223 233888			
Unit 1, Oakington Business Park Dry Drayton Road, Oakington Cambridge, CB24 3DQ			
Status: INITIAL ISSUE			
Client: WHITE ROCK DEVELOPMENTS			
Project: 18, PIELD HEATH ROAD, UXBRIDGE UB8 3NF			
Drawing Title: PHASE 1 WORKS - PREPARATION FOR BULK EXCAVATION			
Drawn by: DS	Ckd by: LJG	Revision: P1	Drawing No: 222/0637/101
Date: APR 2022	Scale: 1:200.20	@ A1	
DO NOT SCALE FROM THIS DRAWING - either manually or electronically. All drawings to be read in conjunction with attached construction notes			

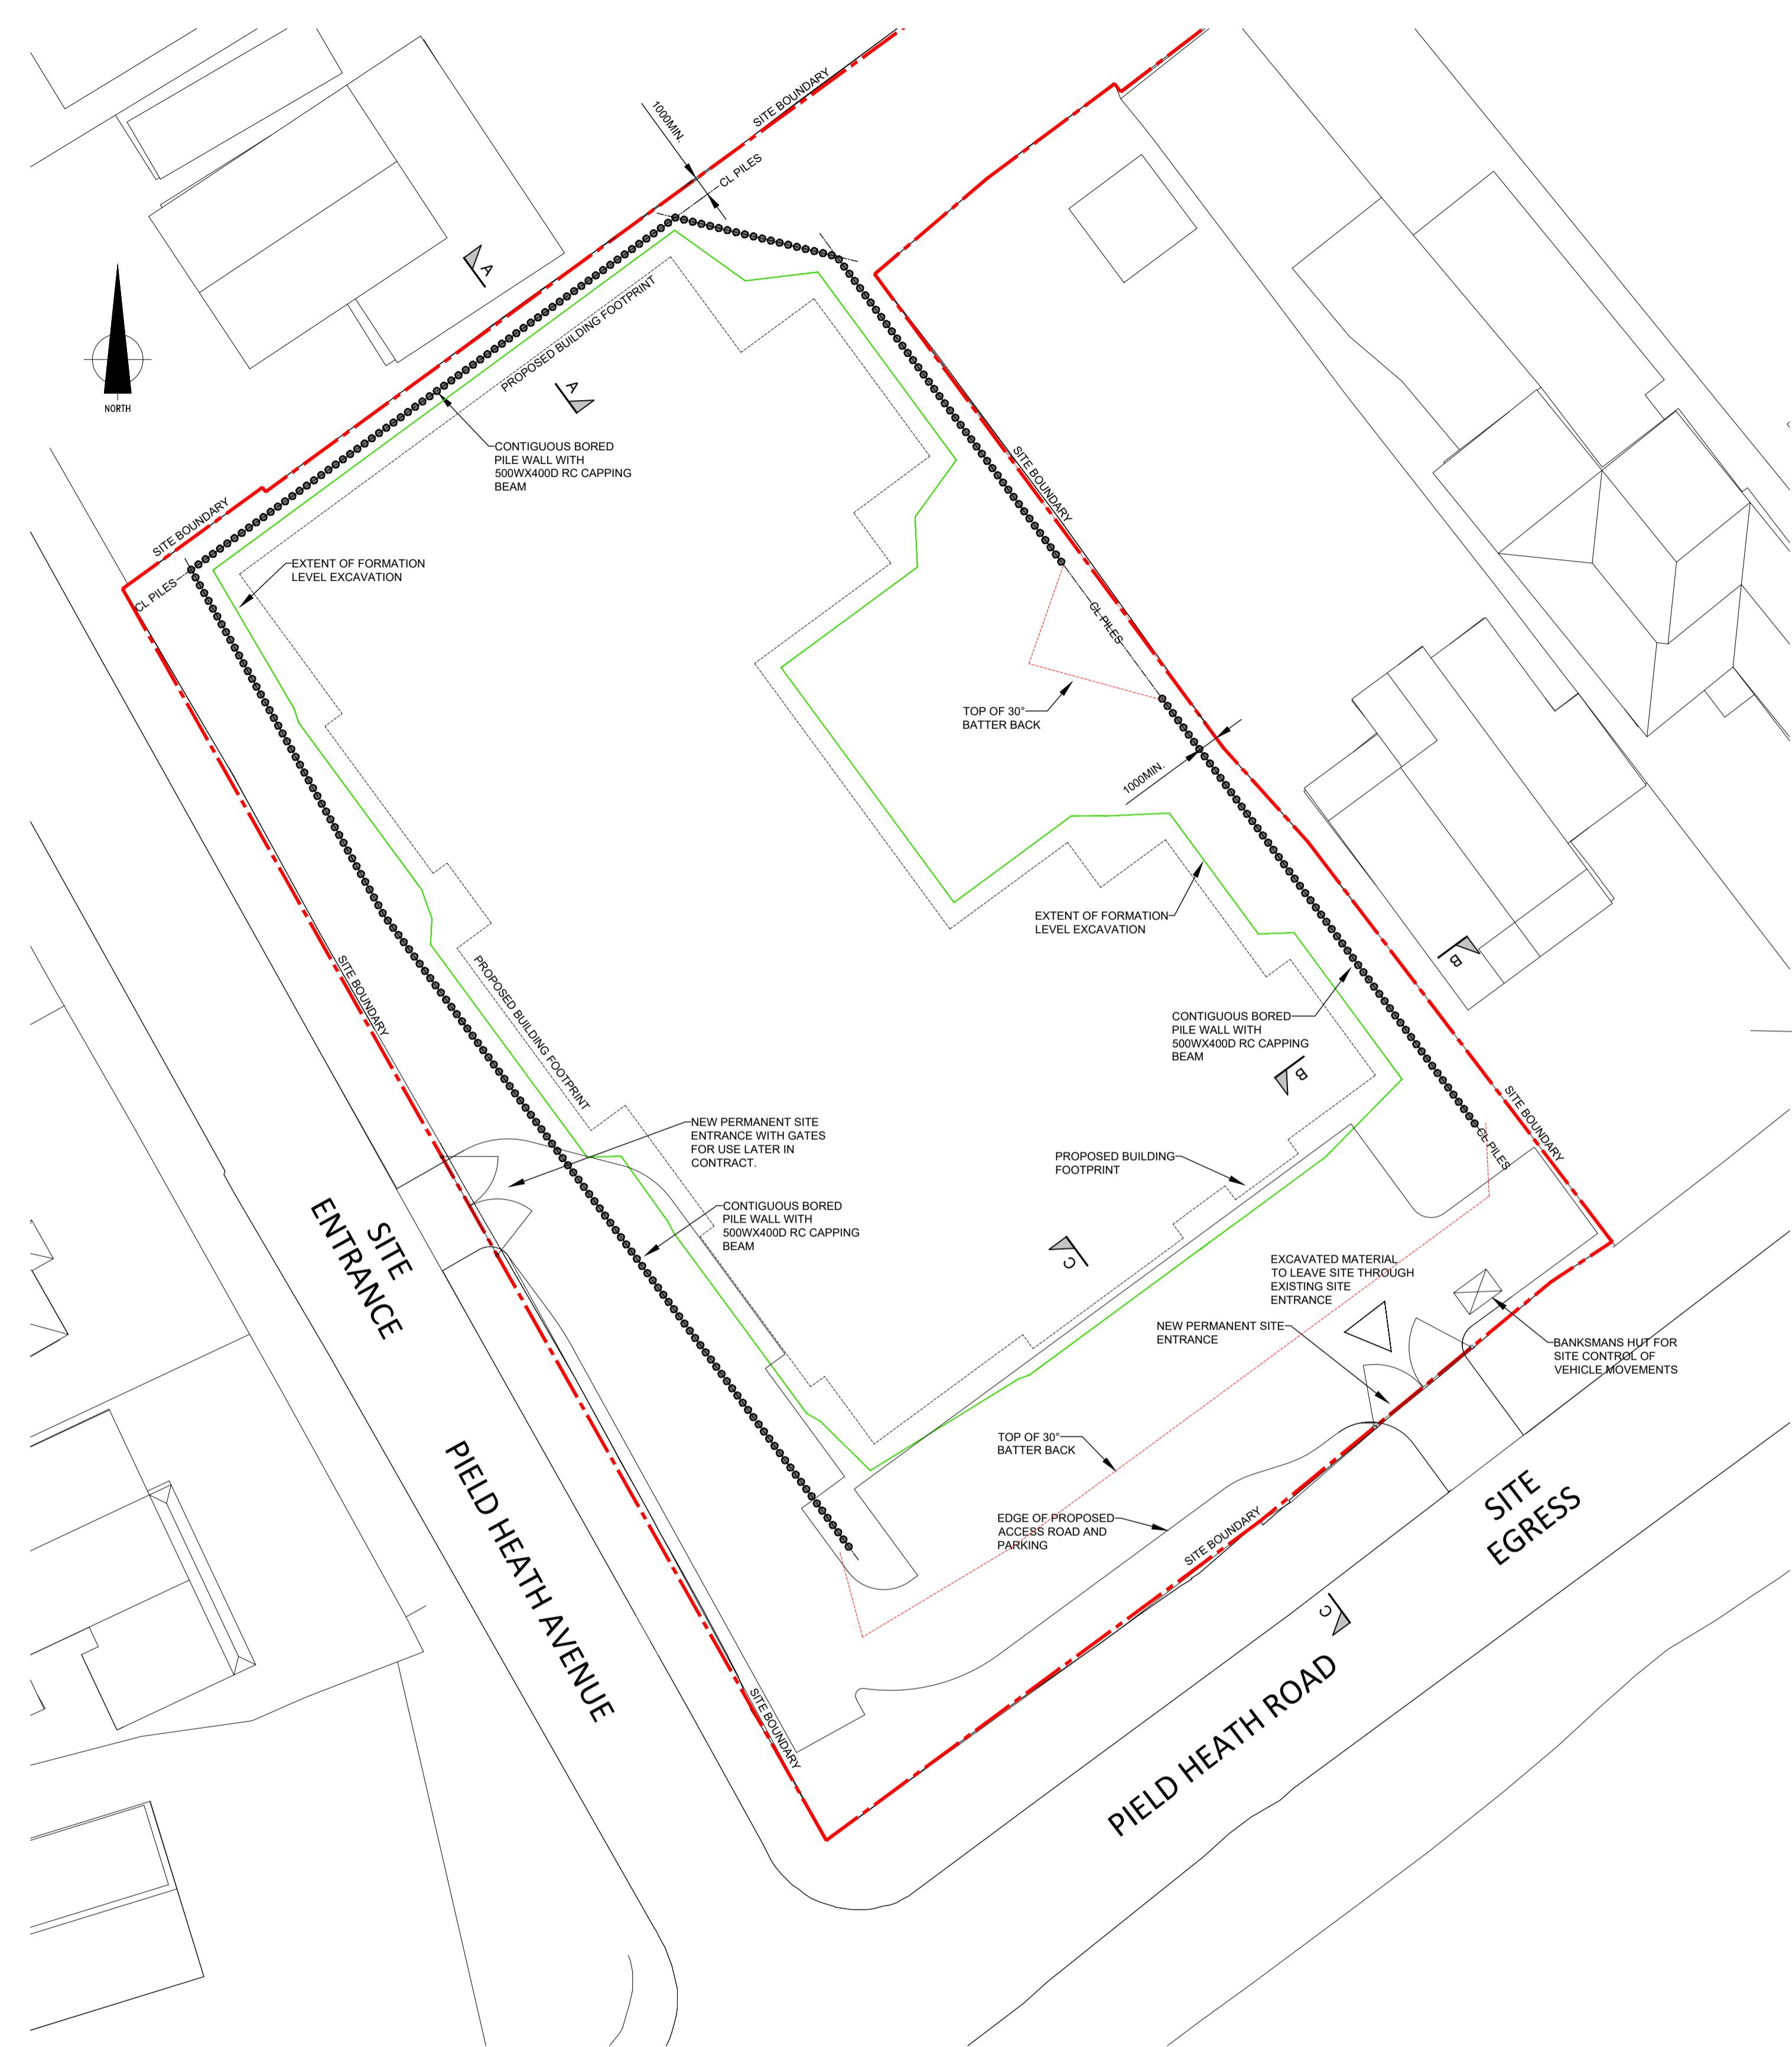

SECTION A-A THROUGH PILED RETAINING WALL

SECTION B-B THROUGH PILED RETAINING WALL

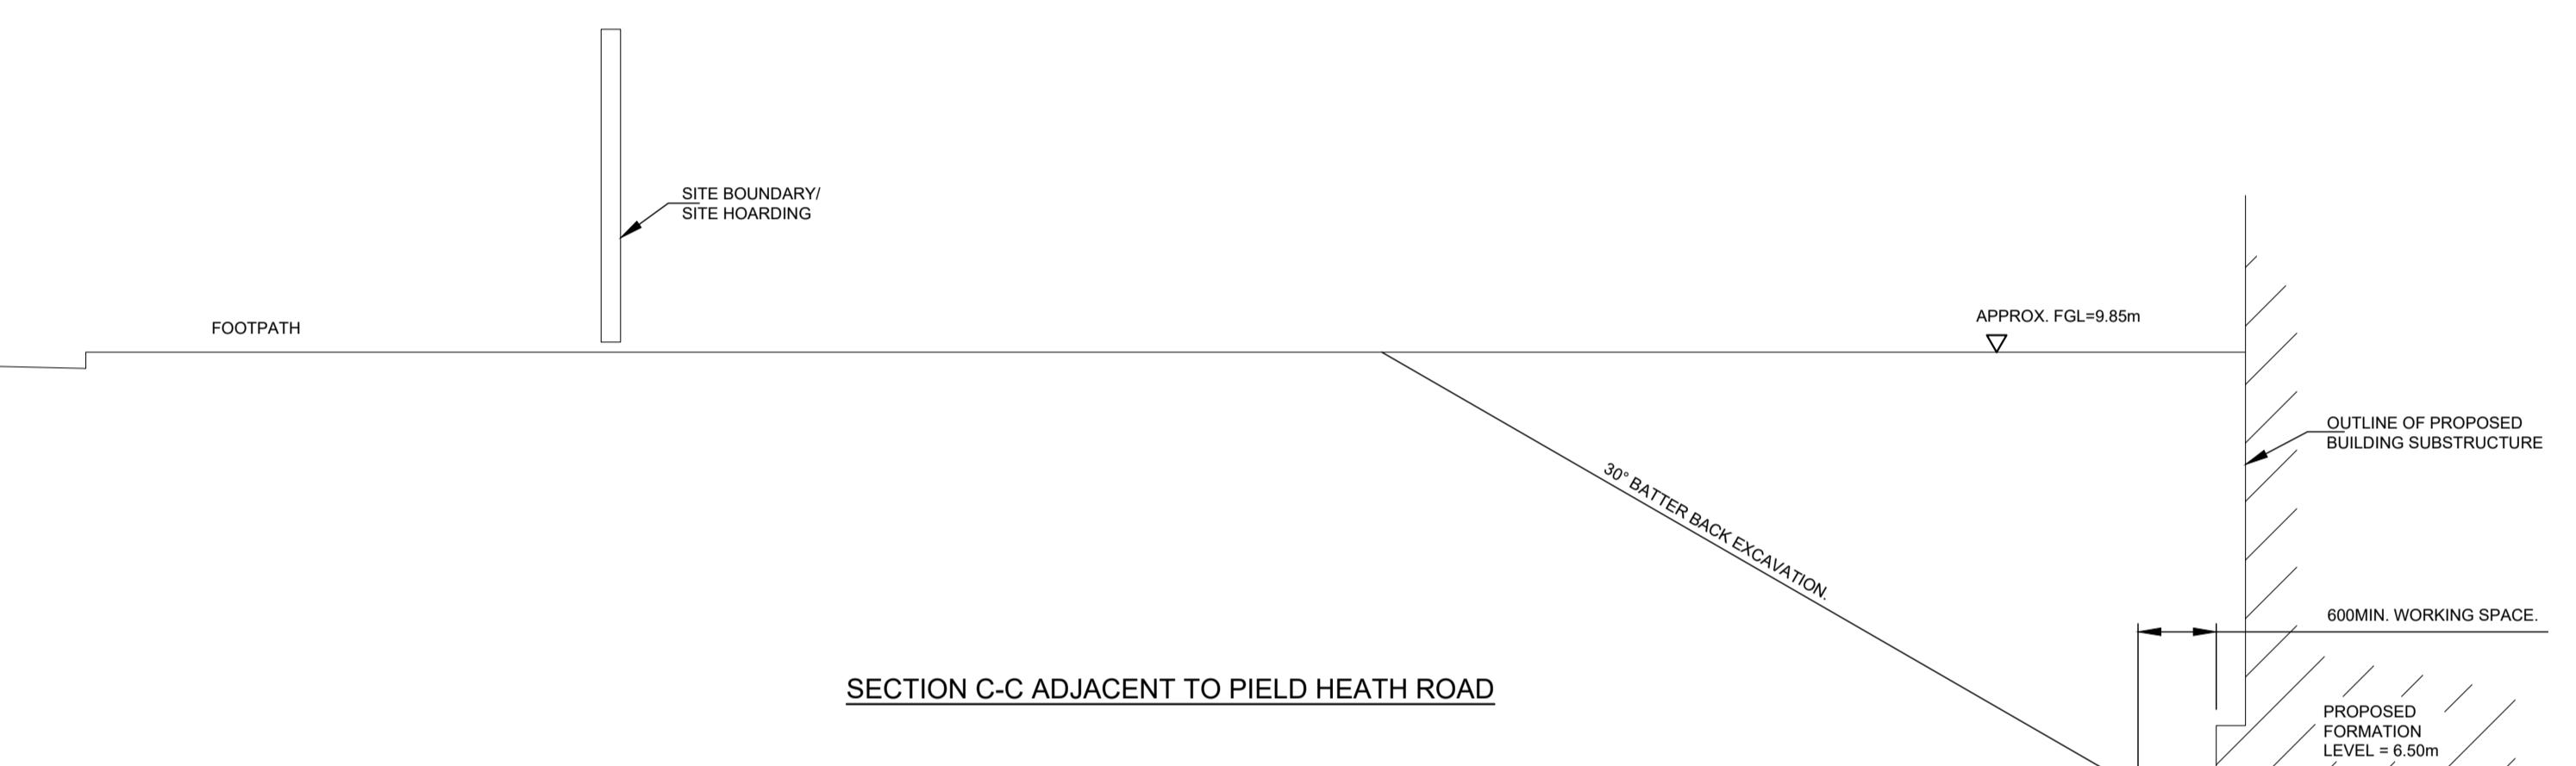

SECTION C-C ADJACENT TO PIELD HEATH ROAD

P1	DS	Initial issue		28/04/22
Rev	Drawn by	Description		Date
 <p>GAWN associates consulting civil & structural engineers www.gawnassociates.com</p>			<p>Unit 1, Oakington Business Park Dry Drayton Road, Oakington Cambridge, CB24 3DQ</p> <p>info@gawnassociates.com 01223 233888</p>	
<p>Status: INITIAL ISSUE</p> <p>Client: WHITE ROCK DEVELOPMENTS</p> <p>Project: 18, PIELD HEATH ROAD, UXBRIDGE UB8 3NF</p> <p>Drawing Title: PHASE 2 WORKS - EXTENT OF BULK EXCAVATION</p>				
Drawn by: DS	Ckd by: LJG	Revision: P1	Drawing No: 222/0637/102	
Date: APR 2022		Scale: 1:200,20	@ A1	
<p>DO NOT SCALE FROM THIS DRAWING - either manually or electronically. All drawings to be read in conjunction with attached construction notes</p>				