




## SCHEDULE OF ACCOMMODATION

# CARE HOME

BASEMENT LEVEL	970m2
GROUND FLOOR	970m2
FIRST FLOOR	955m2
SECOND FLOOR	590m2
TOTAL:	3,053m2
	60 ROOMS
RESIDENT AMENITY SPACE	848m2
EXTERNAL AMENITY SPACE	253m2
CAR PARKING	8 SPACES
ELECTRIC CHARGING	4 SPACES
DISABLED PARKING	2 SPACES
TOTAL PARKING:	14 SPACES
CYCLE STORE	12 SPACES
MOBILITY SCOOTER PARKING	4 SPACES
SITE AREA	0.2713 Hect
	0.6704 Acres

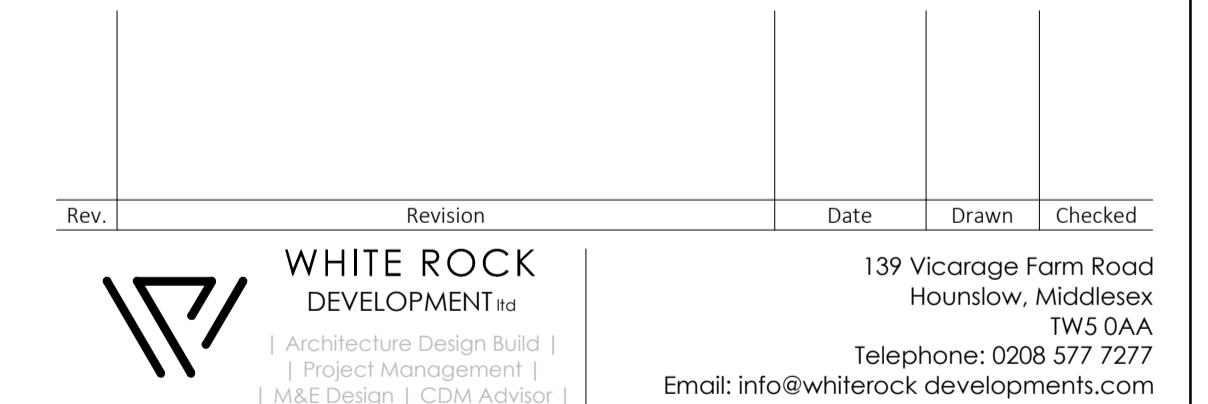

Client AMARVEER DHATT  
Project PROPOSED CARE HOME  
Location 18 PIELD HEATH ROAD, UXBRIDGE, UB8 3NF  
Title PROPOSED SITE PLAN

## &lt;div[](https://img.shields.io/badge/PLANNING-100%\_COMPLETE-blue)

Scale A1@1:200	Date FEB 2022	Drawn MAB	Checked
For construction purposes dimensions shall not be scaled & figured dimensions must be verified on site before work commences. This drawing is Copyright ©	Job No.	Drawing No.	Revison
	WRD - 098	10	F