



SCHEDULE OF ACCOMMODATION

CARE HOME

BASEMENT LEVEL	970m2
GROUND FLOOR	970m2
FIRST FLOOR	21 ROOMS
SECOND FLOOR	25 ROOMS
TOTAL:	3,485m2
	60 ROOMS

RESIDENT AMENITY SPACE	848m2
EXTERNAL AMENITY SPACE	253m2


CAR PARKING	8 SPACES
ELECTRIC CHARGING	4 SPACES
DISABLED PARKING	2 SPACES

TOTAL PARKING:	14 SPACES
----------------	-----------

CYCLE STORE	12 SPACES
-------------	-----------

MOBILITY SCOOTER PARKING	4 SPACES
--------------------------	----------

SITE AREA	0.2713 Hect
	0.6704 Acres

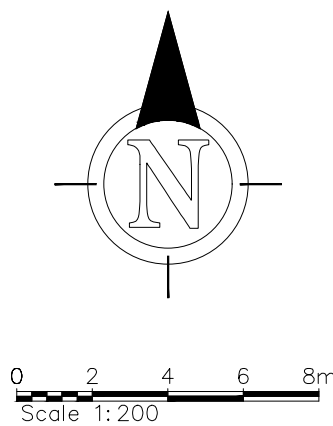

Rev.	Revision	Date	Drawn	Checked
 WHITE ROCK DEVELOPMENT LTD Architecture Design Build Project Management M&E Design CDM Advisor		139 Vicarage Farm Road Hounslow, Middlesex TW5 0AA Telephone: 0208 577 7277 Email: info@whiterockdevelopments.com		

Client	AMARVEER DHATT
Project	PROPOSED CARE HOME
Location	18 PIELD HEATH ROAD, UXBRIDGE, UB8 3NF
Title	PROPOSED SITE PLAN

PLANNING

Scale	A1@1:200	Date	FEB 2022	Drawn	MAB	Checked	
For construction purposes dimensions shall not be scaled & figured dimensions must be verified on site before work commences. This drawing is Copyright ©		Job No.	WRD - 098	Drawing No.	10	Revision	J