




## Key:

- Cabin 1 GF (32ft x 10ft) Toilet Block (GF)  
Cabin 2 FF (32ft x 10ft) Office & Meeting Room  
Cabins to be stacked on top of each other
- Cabin 3 GF (32ft x 10ft) Canteen (GF)  
Cabin 4 FF (32ft x 10ft) Main Site Office (FF)  
Cabins to be stacked on top of each other
- Simply Store (20ft x 8ft)
- General Site Skip
- 20ft x 8ft Subs Cabin
- Site Boundary
- Plywood Hoarding Board
- Heras Fencing
- Segregated pedestrian route
- Wheel wash unit
- Main gate/deliveries access
- Pedestrian Access
- Site Access ingress/egress points
- Site Silo

**Notes**  
 1 All dimensions to be verified on site prior to any shop or site works being commenced.  
 2 Any discrepancies to be reported to Simply Develop before any work is put in hand.  
 3 Do not scale from this drawing.  
 4 This drawing is to be read in conjunction with relevant consultant's and specialist's drawing.  
 5 This is a metric drawing.  
 This drawing is the property of Simply UK Ltd.  
 Copyright is reserved by them and the drawing is issued on condition that it is not copied, reproduced, retained or disclosed to any unauthorised person either wholly or in part without the written consent of Simply Develop.

## SIGNAGE LEGEND

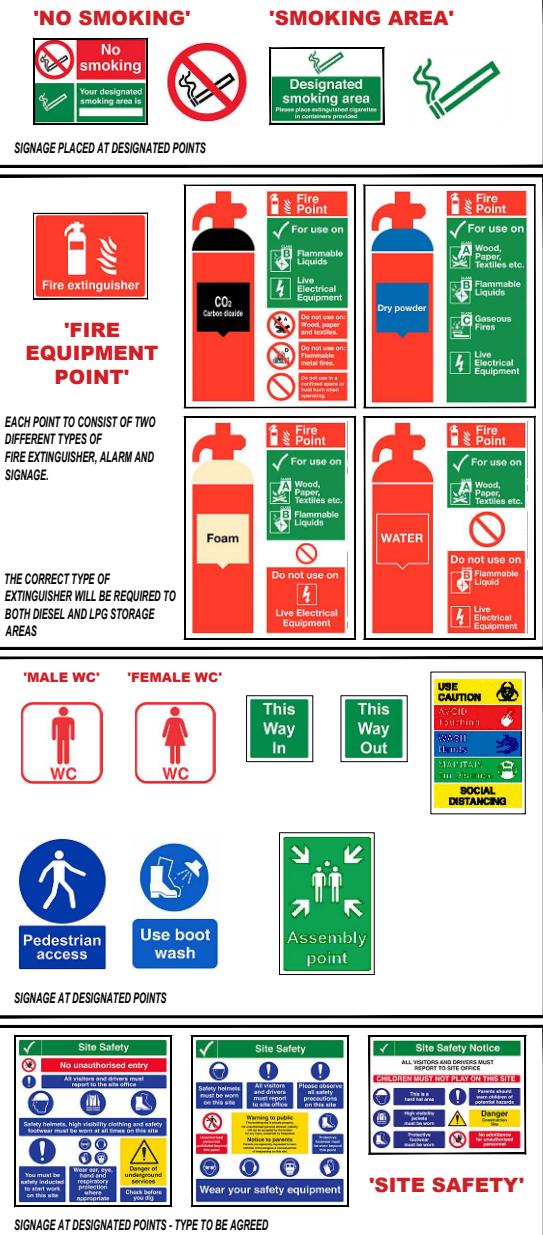

## FOR DISCUSSION

**Project**  
**PROPOSED CARE HOME**  
**PIELD HEATH ROAD, UXBRIDGE, ENGLAND**

**Description**  
**PROPOSED SITE COMPOUND**  
**SITE SETUP**

Project Nr. SDU-104 Drawing Nr. 100 Revision -

Date JUNE 24 Drawn GBR Scale 1:500 @ A3

Simply Develop  
 Stewart House,  
 Pochard Way,  
 Bellshill, ML4 3HB  
 Tel: 0141 333 1495  
 Web: www.simplyuk.co