

Shrubs and Perennials: Native = (n); wildlife friendly = (w); multi-stemmed (MS)					
Name	Pot Size	Height	Habit	Density per sqm	Number
Acorus variegatus (w)	2l	30-40cm	Evergreen perennial with two colour spikes of leaves 50cm	5	17
Anemone hepensis 'September Charm' (w)	2l	20-30cm	Japanese anemone - late summer pink flowers 60cm	7	48
Anemone x hybrida 'Richard Ahrens' (w)	2l	20-30cm	Japanese anemone - late summer white flowers at 1.5m	7	24
Asplenium scolopendrium (w)	3l	40-60cm	(Harts Tongue Fern) Evergreen shade tolerant with dark leaves to 100cm	5	36
Blechnum spicant (n)	2l	20-30cm	Evergreen native fern 45cm	7	29
Chaenomeles speciosa 'Pink Lady' (w)	3l	60cm	Shade tolerant wall shrub with early pink spring flowers 90cm	3	10
Cornus sanguinea (n)	3l	20-40cm	Winter red stems native plant	4	9
Deutzia gracilis 'Nikko' (w)	3l	30-40cm	Deciduous shrub with white flowers in spring/summer up to 1m	5	12
Digitalis purpurea (n)	2l	20-40cm	Perennial native summer flowering spike purple flowers	7	54
Dryopteris filix mas (n)	3l	30-40cm	Semi evergreen native 'Male' fern 1.2m	5	17
Euonymus fortunei 'Emerald Gaiety' (w)	2l	20-30cm	Variegated green and white evergreen 50 - 100cm	5	18
Fuchsia magellanica 'alba' (w)	2l	30-40cm	Deciduous shrub with pale pink flower heads through summer 1.2m	4	6
Geranium 'Johnson's Blue' (w)	2l	20-30cm	Summer flowers blue clump forming 50cm	7	12
Hebe 'Garden Beauty Blue' (w)	2l	20-30cm	Blue summer flowers evergreen 50cm	5	30
Hebe 'Garden Beauty White' (w)	2l	20-30cm	White summer flowers evergreen 50cm	5	39
Hydrangea macrophylla 'Fireworks' (w)	3l	40-60cm	Deciduous shrub with white summer flowers 1m	4	2
Liriodendron (w)	2l	20-30cm	Evergreen narrow leaves with purple flowers in autumn up to 50cm (w)	7	12
Miscanthus 'Starlight' (w)	3l	40cm	Tall grass with light flowering spikes 1.2m	5	6
Philomis tuberosa 'Amazona' (w)	2l	20-40cm	Pink summer flowers 90cm	5	18
Phormium cookianum 'Cream Delight' (w)	3l	20-40cm	Evergreen structural plant with cream and green variegation 1m	4	6
Potentilla fruticosa 'Abbotswood' (w)	2l	30-40cm	Deciduous shrub with white flowers through summer 100cm	5	17
Ruscus aculeatus (n)	3l	20-30cm	Evergreen native 75cm	3	15
Verbena bonariensis (w)	2l	40-60cm	Herbaceous perennial with purple flowers in summer 2m	7	24


Climbers: Native = (n); wildlife friendly = (w); multi-stemmed (MS)					
Name	Pot Size	Height	Habit	Density per 1m	Number
Clematis 'Montana Alba' (w)	3l	30cm	Early clematis, white profuse flowers	1	1
Clematis montana var. rubens 'Elizabeth' (w)	3l	30cm	Early clematis, blue profuse flowers	1	1
Clematis armandii 'Apple Blossom' (w)	3l	60cm	Evergreen with early white fragrant flowers 8m	1	2
Fremontodendron 'California Glory' (w)	3l	60cm	Evergreen wall shrub with large yellow flowers through summer up to 6m	1	1
Hedera colchica 'Sulphur Heart' (w)	2l	60cm	Variegated large leaved ivy up to 8m	1	2
Hydrangea petiolaris (w)	3l	60cm	Deciduous self supporting climber with white flowers good in shade	1	1
Rosa 'The Generous Gardener' (w)	2l	60cm	Repeat flowering climbing rose 4m	1	3
Rosa 'Rambling Rector' (w)	2l	60cm	White fragrant rambling rose 7m	1	2
Solanum crispum 'Glasnevin' (w)	3l	60cm	Deciduous with blue summer flowers up to 8m	1	1
Trachelospermum jasminoides (w)	3l	40-60cm	Evergreen highly fragrant 8m	1	1
Wisteria sinensis 'Blue Sapphire' (w)	3l	40-60cm	Deciduous climber blue flower May - June highly fragrant 8m	1	1

Formal Hedge row - 5 per linear metre in staggered rows (formal): Native = (n); wildlife friendly = (w); multi-stemmed (MS)					
Name	Size	Root condition	Habit	Density per 1sqm	
Viburnum tinus (w)	80cm	3l pot	Evergreen	5	110

Trees - Extra Heavy Standard: Native = (n); wildlife friendly = (w); multi-stemmed (MS); Container grown (CG)				
Name	Girth/ root stock	Root condition	Habit	Number
Magnolia 'Heaven's Scent' (w)	14-16cm	CG or root balled	Magnolia - scented pink spring flowers up to 12m	2
Malus 'Evereste' (w)	14-16cm	CG or root balled	Apple (crab) small tree with white spring flowers, orange autumn fruits up to 10m	2
Malus floribunda (w)	14-16cm	CG or root balled	Japanese Crab Apple - small tree with pink spring flowers, up to 12m	1
Malus 'Red Delicious' (w)	MM106	Bare root	Apple dessert variety	1
Prunus padus (n)	14-16cm	CG or root balled	Bird cherry - native with spring flowers up to 15m	2
Prunus 'Hilleri Spire' (w)	14-16cm	CG or root balled	Ornamental cherry - upright tree, pink spring flowers up to 8m	2
Prunus 'Royal Burgundy' (w)	14-16cm	CG or root balled	Ornamental cherry - pink spring flowers up to 8m	2
Prunus serrula 'Tibetica' (w)	14-16cm	CG or root balled	Tibetan cherry - good stem colour white spring flowers up to 8m	1
Prunus x subhirtella 'Autumnalis' (w)	14-16cm	CG or root balled	Winter flowering cherry - white winter flowers up to 8m	2
Prunus 'Czar' (w)	Colt	Bare root	Plum dessert variety	1
Prunus 'Sunset' (w)	Colt	Bare root	Cherry dessert variety	1
Sorbus aucuparia 'Sheenwater Seedling' (w)	14-16cm	CG or root balled	Sheenwater Seedling Rowan - tree to 12m orange berries in autumn	3
Tilia x euclora (w)	14-16cm	CG or root balled	Caucasian lime - deciduous tree with good autumn colour 20m+	1

LEGEND (SOFT WORKS)

- Retained tree/hedge/shrubs
- Extra heavy standard tree
- Hedging
- Shrubs and perennials
- Rain gardens
- Climber
- Activity Lawn - Tillers Arena Turf available from Tillers Turf Ltd or equal approved - pre grown turf
- Species Rich Lawn - Wildflower Turf Species Rich Lawn Turf (WFT-Species-Rich-26), or equal approved - pre grown turf
- Subterranean attenuation tank

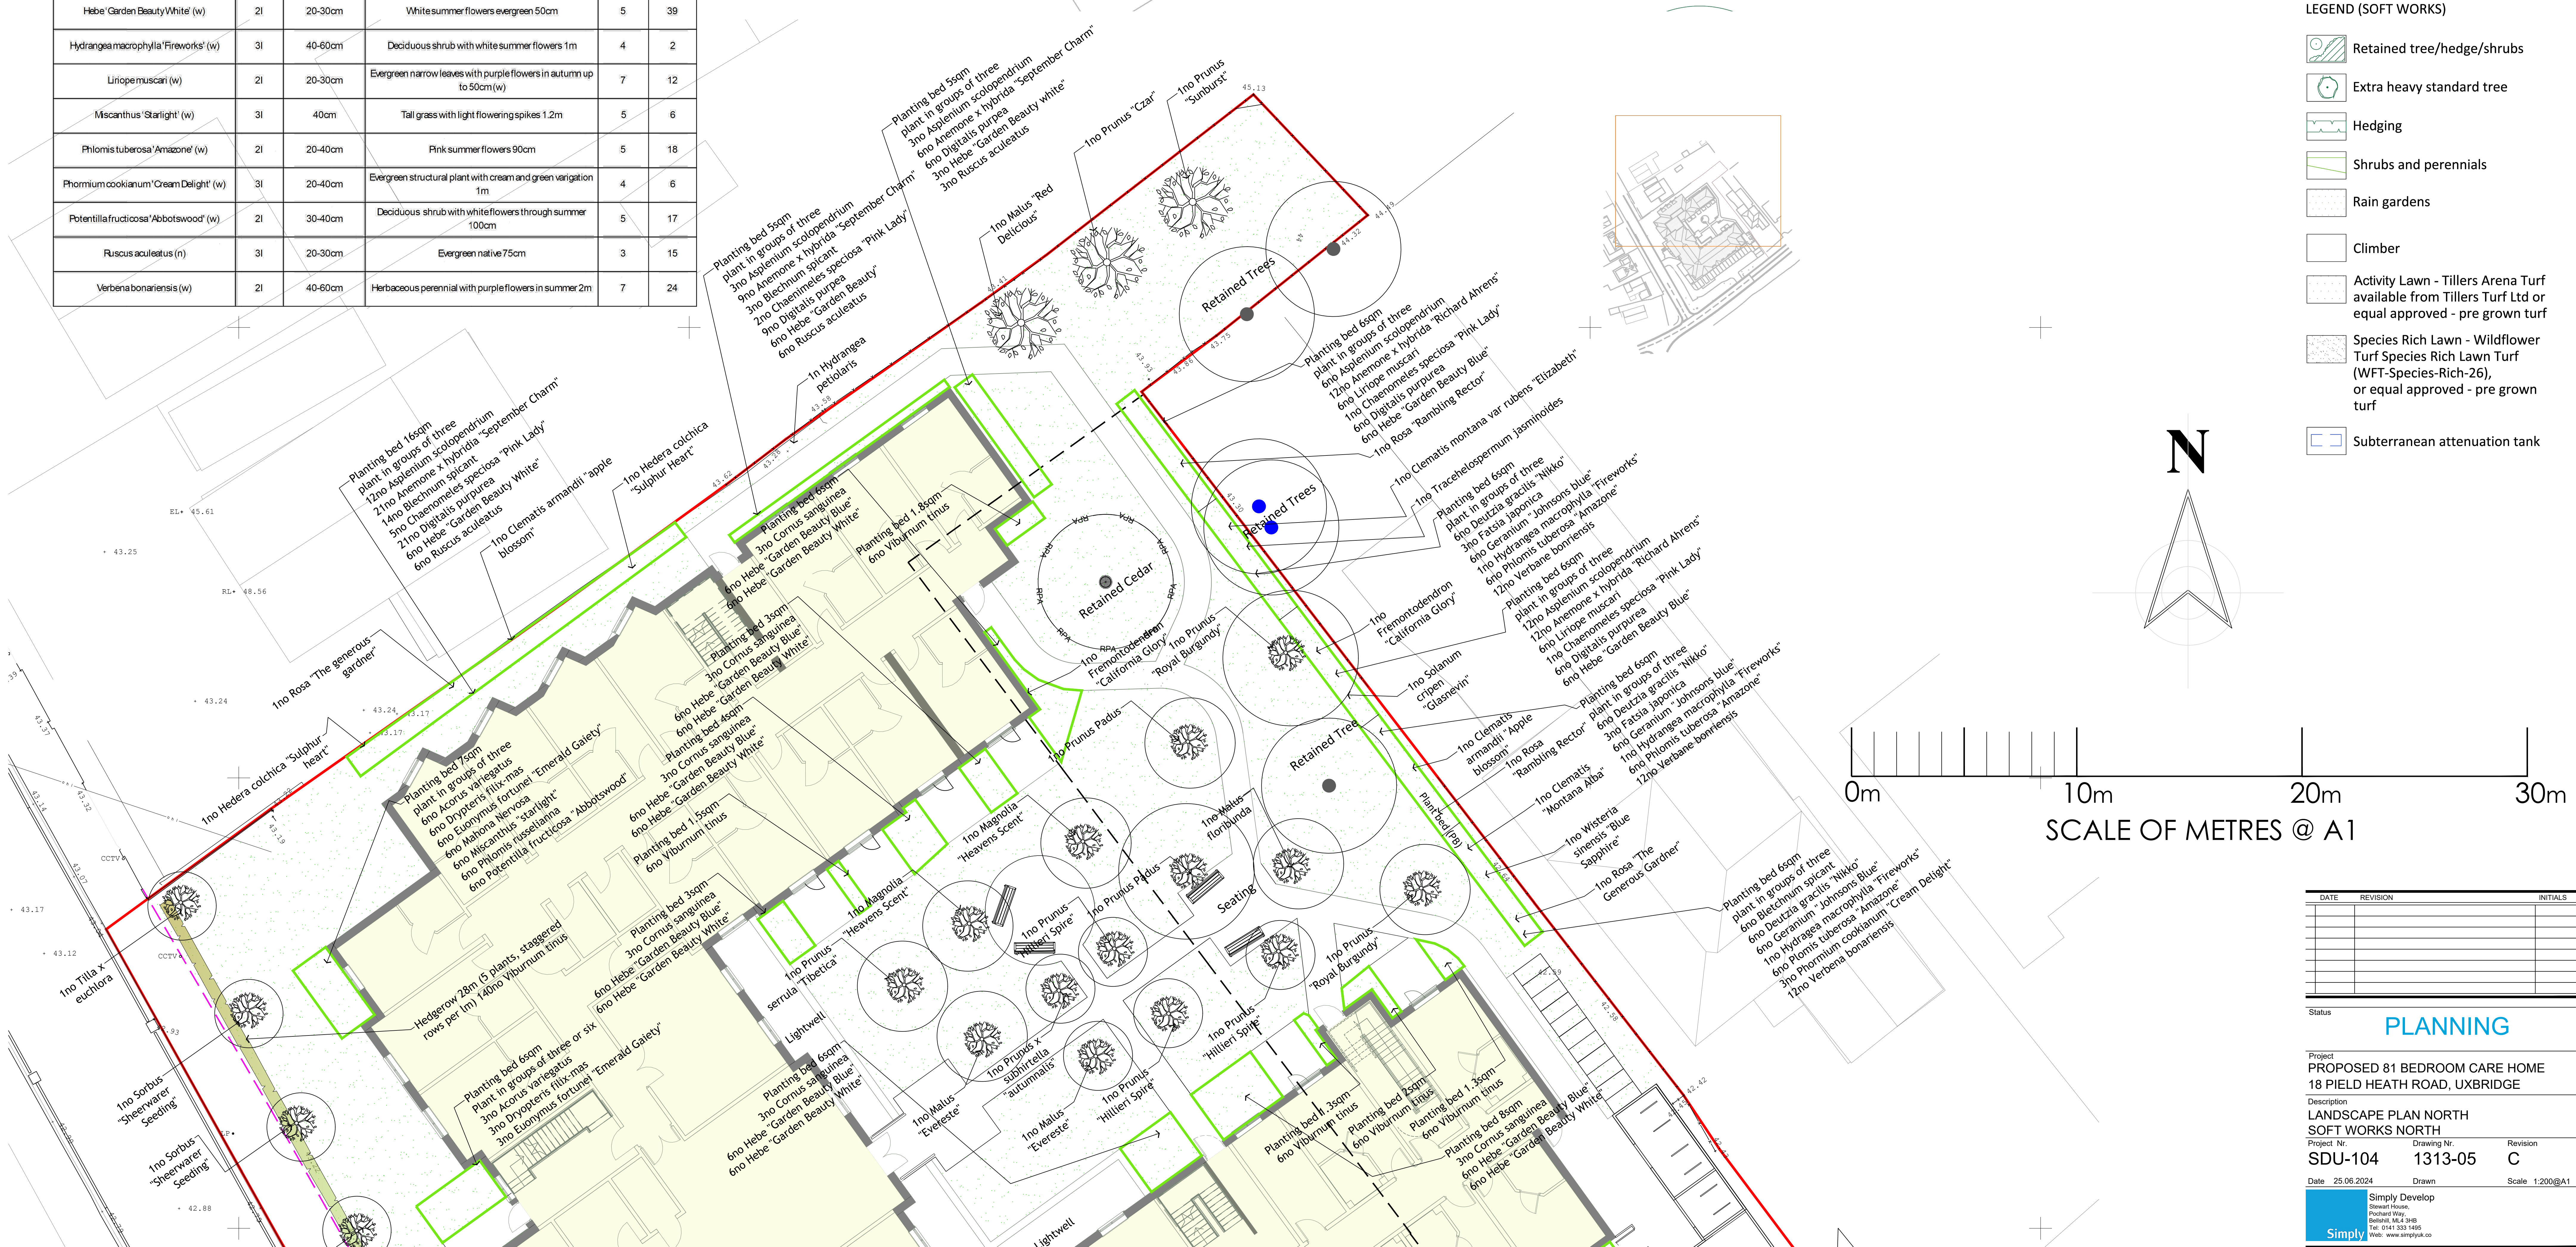

DATE	REVISION	INITIALS

Status

PLANNING

Project
PROPOSED 81 BEDROOM CARE HOME
18 FIELD HEATH ROAD, UXBRIDGE

Description
LANDSCAPE PLAN NORTH
SOFT WORKS NORTH

Project Nr.
SDU-104

Drawing Nr.
1313-05

Revision
C

Date
25.06.2024

Drawn
Richard Wray

Scale
1:200 @ A1

Simply Develop
Sheenwater House,
Richard Wray,
Buckingham, MK4 5 9H
Tel: 01491 333 1465
Web: www.simplydevelop.co.uk