


es

nsions to be checked onsite prior to any manufacture and production of shop drawings by  
Dependencies to be reported to Simply Develop(UK) Ltd before works undertaken  
cale directly from this drawing for purposes of construction  
to be read in conjunction with relevant consultants and specialist drawings  
in metric  
ion boundary based on assumed site boundaries as identified in Topographical survey and  
be regarded as a Title Plan. Refer to separate legal title plan for this information.  
nce on this drawing should be taken for any setting out site purposes and strictly for Planning  
ation purposes. Refer to separate consultants drawings for site setting out.  
of this drawing is retained by Simply Develop (UK) Ltd and issued on the condition it is not  
l or copied or disclosed to any unauthorised persons either wholly or in part without written  
Simply Develop (UK) Ltd.

Figure 2 Default specification for protective barrier

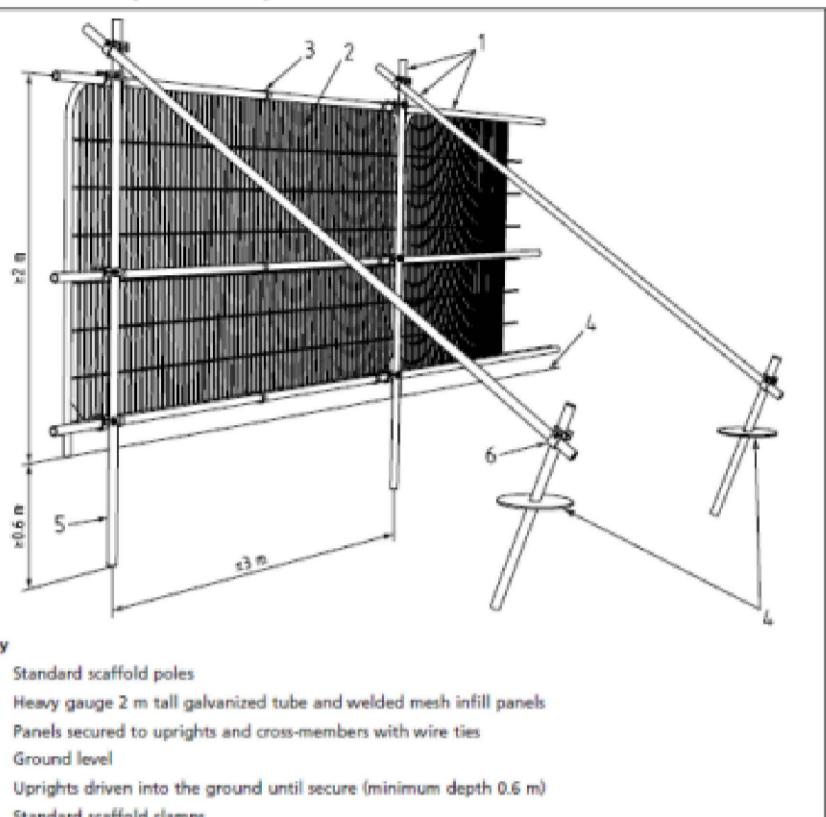

sign must be displayed on each panel of the fencing



## PRIOR APPROVAL

project  
**DEMOLITION OF  
2 FIELD HEATH ROAD, LUXBRIDGE**

# 21 FIELD ROAD, CAMBRIDGE

---

## DESCRIPTION

### SITE PLAN SHOWING TREE PROTECTION

---

Project Nr. Drawing Nr. Revision

**SDU-104** **TP-01** **A**

ate 25.06.2024 Drawn Scale 1:200@A1

**Simply Develop**  
Stewart House,  
Pochard Way,  
Bellshill, ML4 3HB  
Tel: 0141 333 1495  
Web: [www.simplyuk.co](http://www.simplyuk.co)