



Existing Front Garden Plan

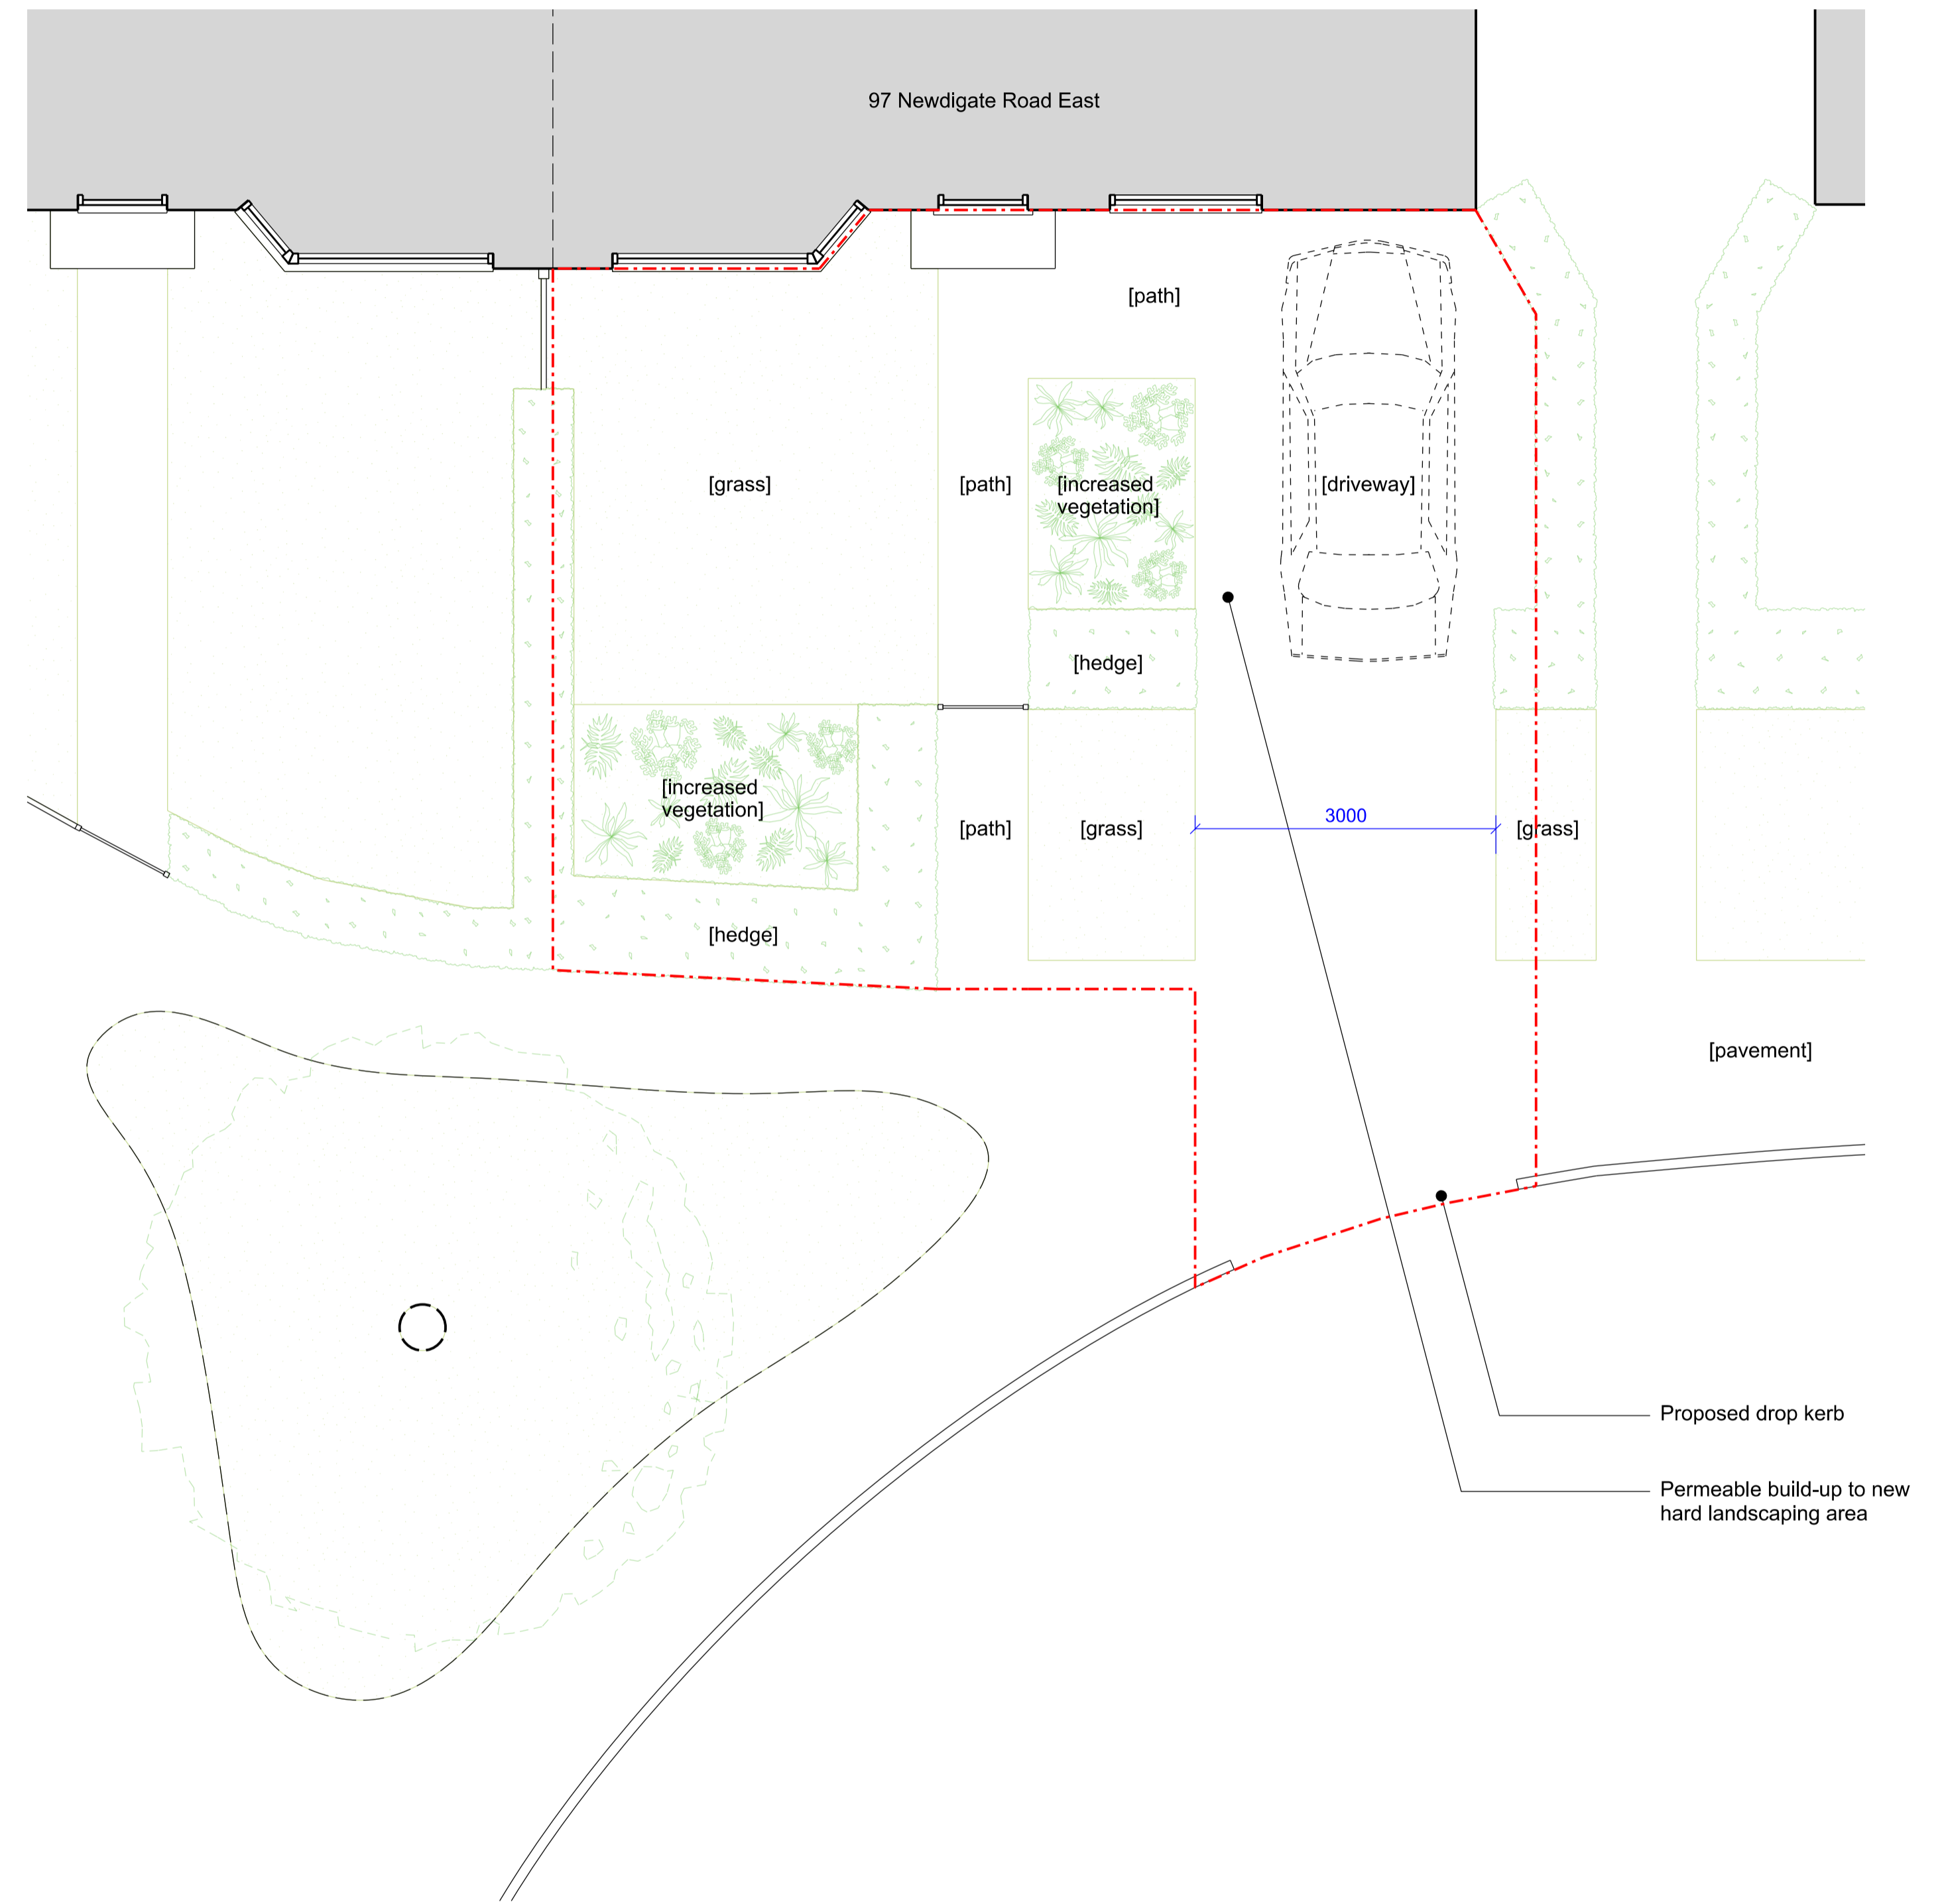

Proposed Front Garden Plan

Drawings to be used for planning only. Not for Construction.

Rev	Date	Description
-	22.10.2025	INITIAL DRAWING ISSUE

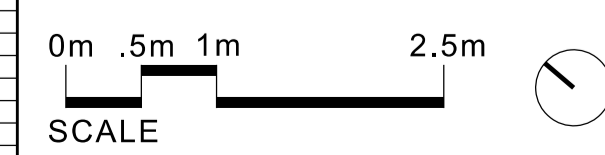

EXISTING PROPOSED

PLANNING

Project: 97 Newdigate Road East, UB9 6ES	Date: October 2025
Title: Existing and Proposed Front Garden Area Plan	
Scale: 1:50 @A1 1:100 @A3	Revision: -
Drawing Number: PL_114_010	