


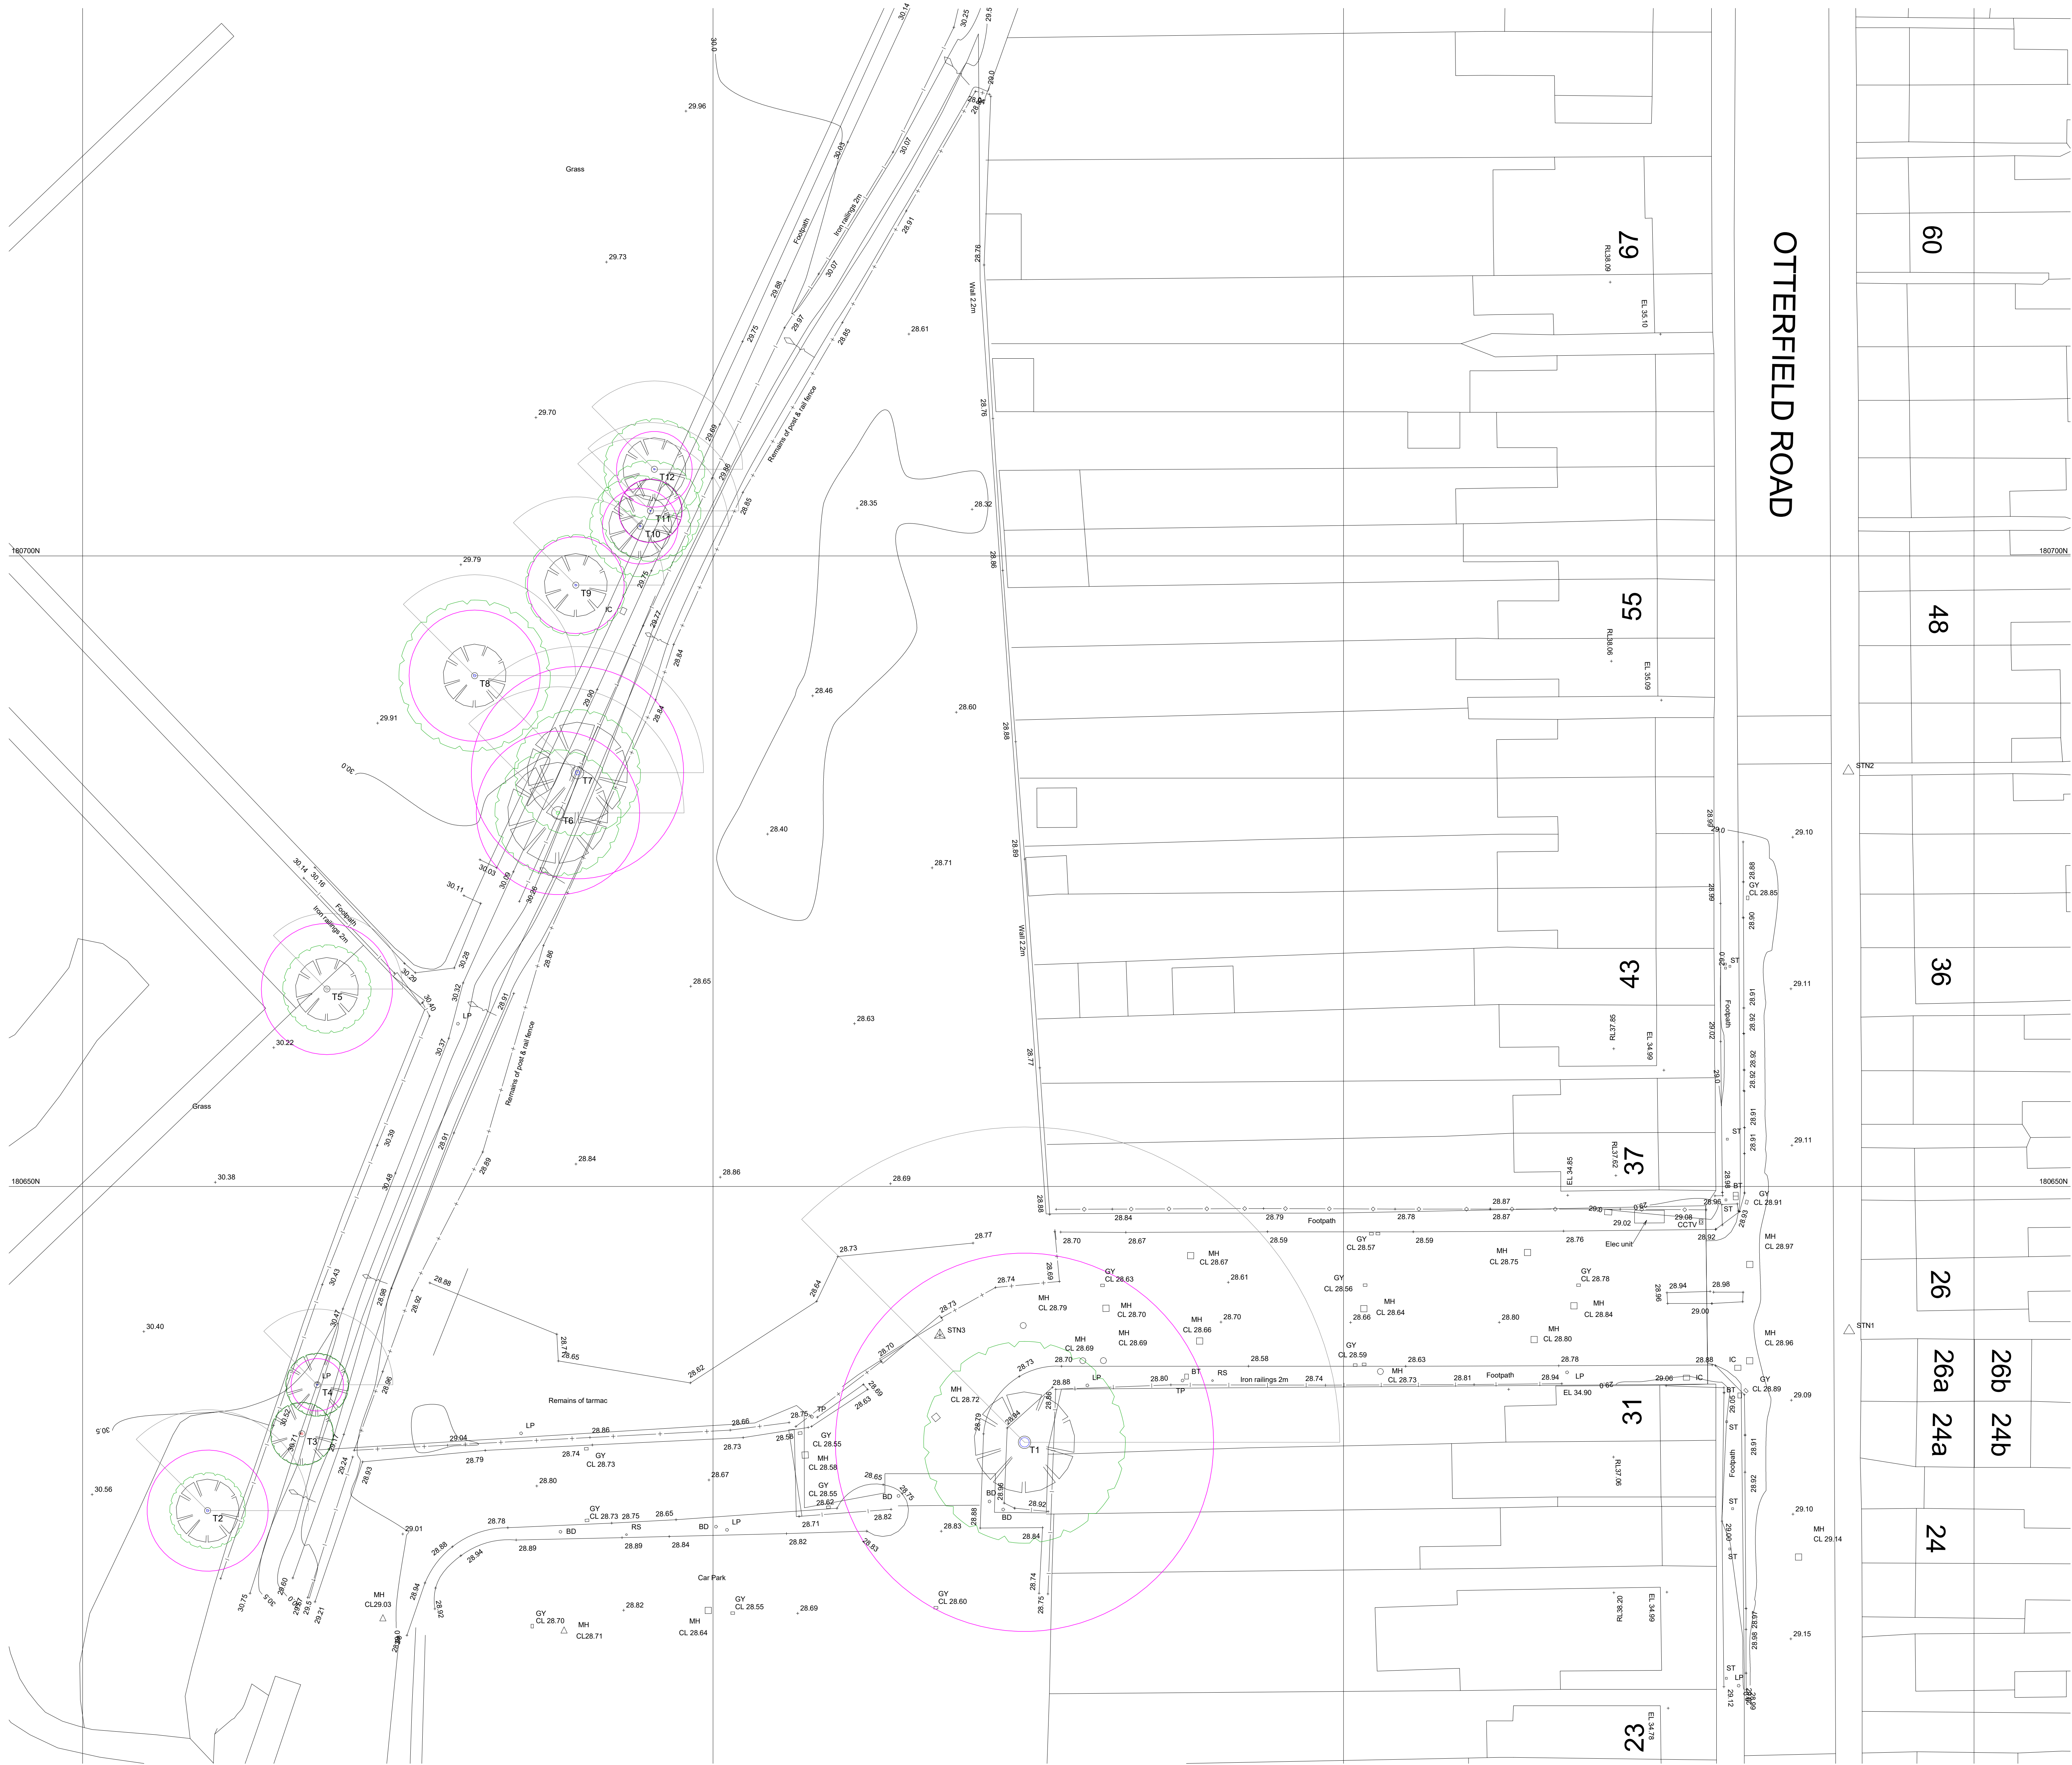

01 00 Ground Floor  
1 : 200



**LEGEND**

- Site Application Boundary
- Tree to be retained
- Tree to be removed
- Category A Tree
- Category B Tree
- Category C Tree
- Category U Tree

Areas, groups or woodlands are shown as polygons using the same colours as above. colours as above. Dashed lines indicate removals.

Note: Stem diameters have been increased on this plan by 250% to make identification of smaller trees easier

| ABBREVIATIONS      |                      |                   |
|--------------------|----------------------|-------------------|
| BD: Bollard        | RW: Retaining Wall   | RS: Road Sign     |
| ER: Earth Rod      | PR: Post & Rail      | IR: Iron Railings |
| DP: Drain Pipe     | BT: British Telecom  | WL: Wall          |
| TR: Traffic Lights | PW: Post & Wire      | EL: Eaves Level   |
| FH: Fire Hydrant   | IC: Inspection Cover | RL: Ridge Level   |
| GY: Road Gully     | ST: Stop Tap         | TH: Threshold     |
| MH: Manhole        | GV: Gas Valve        | FL: Floor Level   |
| LP: Lamp Post      | WM: Water Meter      | PB: Post Box      |
| BH: Borehole       | CB: Crash Barrier    | BN: Bin           |

| SURVEY STATIONS |            |            |        |
|-----------------|------------|------------|--------|
| Name            | Easting    | Northing   | Height |
| STN3            | 506167.990 | 180638.211 | 28.737 |
| STN1            | 506240.098 | 180638.567 | 29.043 |
| STN2            | 506240.042 | 180682.950 | 29.173 |


drawing title:  
**M9534- APL201**

**YIEWSLEY FORMER POOL SITE  
TOPOGRAPHICAL PLAN**

Issued for **PLANNING**

revision date  
**B** 2023 July

Issued for Planning

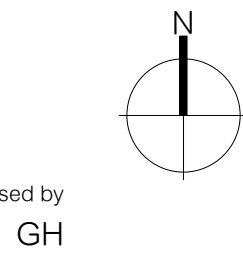

revised by  
GH

Scale: 1:200  
0 1m 5m 10m 20m

**Yiewsley Housing and Library Sites**

Space One, Hammersmith,  
London, W6 0EA

hunters project number: client project number: drawn by: checked by: scale:  
M9534 - GV JW As indicated @ A0

All drawings are to be printed in colour.

Use figured dimensions only. All levels and dimensions to be checked on site. This drawing is to be read in conjunction with all other relevant drawings and specifications. Hunters is a trading name of Hunter & Partners Limited. © Hunter & Partners Limited. All rights reserved.

**hunters**  
Space One Beadon Road  
London W6 0EA  
T 020 8237 8200  
mail@hunters.co.uk  
www.hunters.co.uk

model ref: C:\Revit Local\M9534-Otterfield Road\_2023-06.g.hntf.rvt

Revision History  
B 2023 July GH Issued for Planning  
A 2023 June GH Issued for coordination  
Revision Date Reviser