



01 00-Ground Floor Plan
1 : 100



EXISTING SITE LOCATION PLAN 1:1250



02 01 First Floor Plan
1 : 100

COLOUR KEY

- 1bed
- 2bed
- 3bed
- Circulation
- Lift&Stairs
- Services
- Terrace

Unit Mix	
Unit Type	Count
1Bed	19
1Bed Wheelchair	4
2Bed	11
3Bed	9
3Bed Wheelchair	2
Grand total: 45	

Shared Amenity Space	
Level	Area
00 Ground Floor	157.3 m²
03 Third Floor Plan	212.5 m²
04 Fourth Floor Plan	92.5 m²
Grand total	462.3 m²

Net Sales Area			
Level	Number	Unit Type	Area
00 Ground Floor	05	1Bed Wheelchair	64.7 m²
00 Ground Floor	04	1Bed	67.7 m²
00 Ground Floor	03	1Bed Wheelchair	67.7 m²
00 Ground Floor	02	1Bed Wheelchair	64.4 m²
1Bed Wheelchair: 4			264.6 m²
00 Ground Floor	01	2Bed	64.5 m²
00 Ground Floor	01	2Bed	64.5 m²
00 Ground Floor: 5			329.1 m²
01 First Floor Plan	07	1Bed	50 m²
01 First Floor Plan	06	1Bed	50 m²
01 First Floor Plan	10	1Bed	50.5 m²
01 First Floor Plan	14	1Bed	52.6 m²
01 First Floor Plan	11	1Bed	50.9 m²
1Bed: 5			254.1 m²
01 First Floor Plan	13	2Bed	64.4 m²
01 First Floor Plan	12	2Bed	64.5 m²
01 First Floor Plan	15	2Bed	63.1 m²
01 First Floor Plan	16	2Bed	62.9 m²
2Bed: 4			255 m²
01 First Floor Plan	09	3Bed	100 m²
3Bed: 1			100 m²
01 First Floor Plan	06	3Bed Wheelchair	113.2 m²
01 First Floor Plan	17	3Bed	127.5 m²
3Bed Wheelchair: 2			240.7 m²
01 First Floor Plan: 12			849.7 m²
02 Second Floor Plan	25	1Bed	52.6 m²
02 Second Floor Plan	28	1Bed	52.6 m²
02 Second Floor Plan	22	1Bed	50.5 m²
02 Second Floor Plan	19	1Bed	50 m²
02 Second Floor Plan	20	1Bed	50 m²
1Bed: 5			255.7 m²
02 Second Floor Plan	29	2Bed	69.4 m²
02 Second Floor Plan	27	2Bed	62.9 m²
02 Second Floor Plan	26	2Bed	62.9 m²
2Bed: 3			195.5 m²
02 Second Floor Plan	18	3Bed	113 m²
02 Second Floor Plan	21	3Bed	100.1 m²
02 Second Floor Plan	23	3Bed	103.2 m²
02 Second Floor Plan	24	3Bed	93.6 m²
3Bed: 4			410 m²
02 Second Floor Plan: 12			861.2 m²
03 Third Floor Plan	38	1Bed	52.6 m²
03 Third Floor Plan	36	1Bed	52.6 m²
03 Third Floor Plan	35	1Bed	50.5 m²
03 Third Floor Plan	34	1Bed	50.5 m²
03 Third Floor Plan	32	1Bed	50 m²
03 Third Floor Plan	31	1Bed	50 m²
1Bed: 6			306.2 m²
03 Third Floor Plan	37	3Bed	86.6 m²
03 Third Floor Plan	33	3Bed	100.1 m²
03 Third Floor Plan	30	3Bed	113 m²
3Bed: 3			300 m²
03 Third Floor Plan: 9			606.2 m²

Net Sales Area			
Level	Number	Unit Type	Area
04 Fourth Floor Plan	42	1Bed	50.5 m²
04 Fourth Floor Plan	39	1Bed	50 m²
04 Fourth Floor Plan	40	1Bed	50 m²
1Bed: 3			150.6 m²
04 Fourth Floor Plan	43	2Bed	63.9 m²
04 Fourth Floor Plan	44	2Bed	61.4 m²
04 Fourth Floor Plan	45	2Bed	61.4 m²
2Bed: 3			186.7 m²
04 Fourth Floor Plan	41	3Bed	100.1 m²
3Bed: 1			100.1 m²
04 Fourth Floor Plan: 7			437.3 m²
Grand total: 45			3083.5 m²

TOTAL GIA	
Level	Area
00 Ground Floor	992.9 m²
01 First Floor Plan	1035.4 m²
02 Second Floor Plan	1035.8 m²
03 Third Floor Plan	785.6 m²
04 Fourth Floor Plan	568.4 m²
Grand total: 9	4418.1 m²

Private Amenity Space		
Level	Name	Area
00 Ground Floor		
00 Ground Floor	1Bed Wheelchair	105.8 m²
00 Ground Floor	2Bed	31.9 m²
00 Ground Floor		137.7 m²
01 First Floor Plan		
01 First Floor Plan	1Bed	53 m²
01 First Floor Plan	2Bed	29.9 m²
01 First Floor Plan	3Bed	5.8 m²
01 First Floor Plan	3Bed Wheelchair	6.5 m²
01 First Floor Plan		95.2 m²
02 Second Floor Plan		
02 Second Floor Plan	1Bed	36.7 m²
02 Second Floor Plan	2Bed	18.9 m²
02 Second Floor Plan	3Bed	34.7 m²
02 Second Floor Plan		90.2 m²
03 Third Floor Plan		
03 Third Floor Plan	1Bed	42.4 m²
03 Third Floor Plan	3Bed	47.1 m²
03 Third Floor Plan		89.5 m²
04 Fourth Floor Plan		
04 Fourth Floor Plan	1Bed	33.9 m²
04 Fourth Floor Plan	2Bed	30.7 m²
04 Fourth Floor Plan	3Bed	6.4 m²
04 Fourth Floor Plan		71 m²
Grand total		483.6 m²


drawing title:
M9534- HUN- DR- APL204

**VIEWSLEY FORMER POOL SITE
PROPOSED GROUND AND FIRST FLOOR PLAN**

Issued for **PLANNING**

revision date
C 2023 July

GF window amended

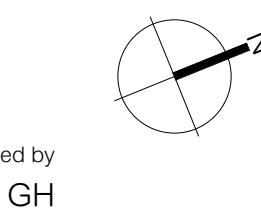

revised by
GH

Yiewsley Housing and Library Sites

Space One, Hammersmith,
London, W6 0EA

hunters project number: client project number: drawn by: checked by: scale:
M9534 - GV JW 1 : 100 @ A0

All drawings are to be printed in colour.

Use figured dimensions only. All levels and dimensions to be checked on site. This drawing is to be read in conjunction with all other relevant drawings and specifications. Hunters is a trading name of Hunter & Partners Limited. © Hunter & Partners Limited. All rights reserved.

Space One Beadon Road
London W6 0EA
T 020 8237 8200
mail@hunters.co.uk
www.hunters.co.uk

model ref: C:\Revt Local\M9534-01terfield Road_2023-06.g.hnt\c.hnt

C 2023 July GH GF window amended
B 2023 July GH Issued for Planning
A 2023 July GH Issued for coordination
Revision Date Revised by

Revision History