


 Model	Total (kW)	Mains power requirement (Kva)	Generator requirement (Kva)	Maximum current 400V (Amps)	Fuse size 400V (Amps)
Saez TLS 65 10T SR	50.5	60	90	90	100

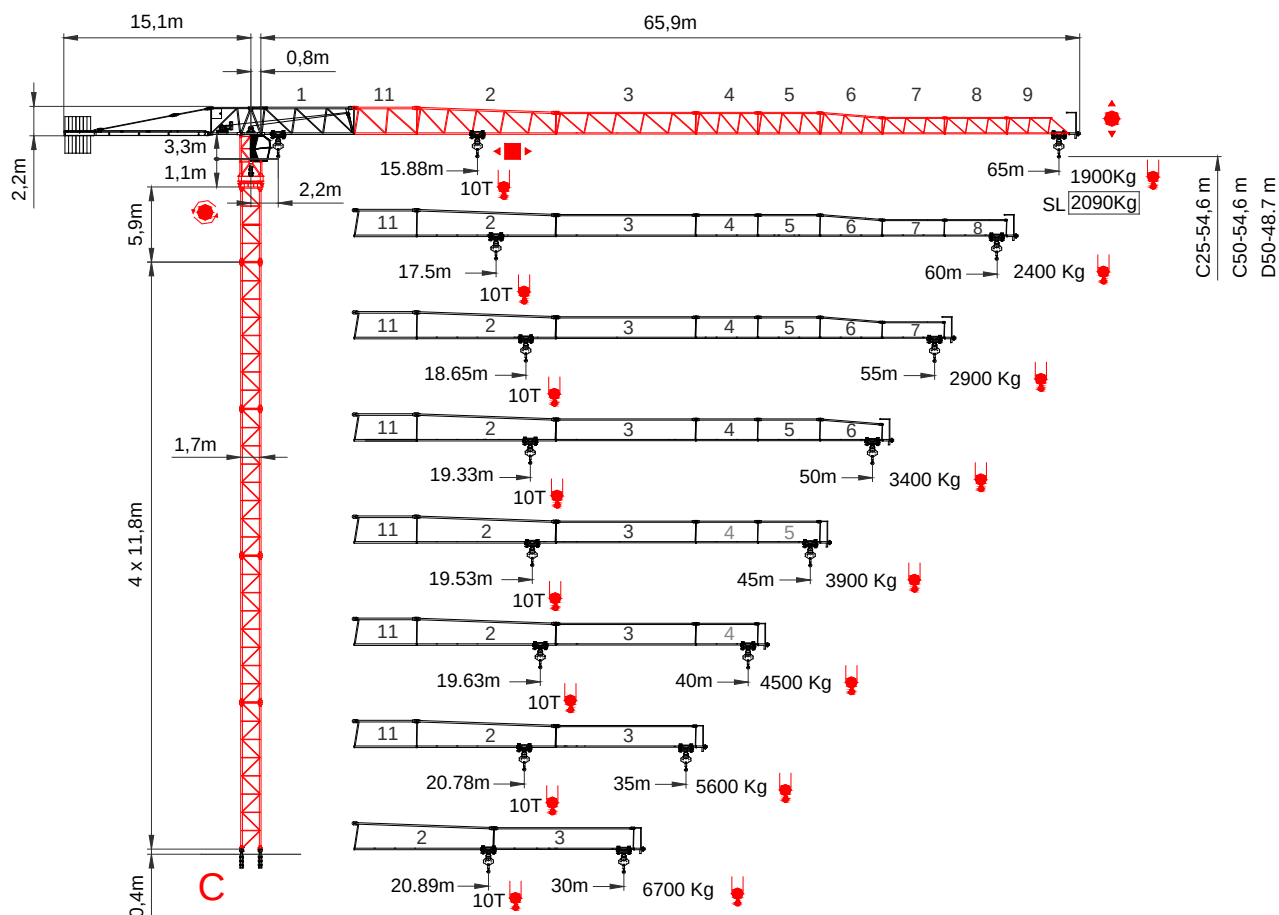

50Hp (35Kw) - INV - 5V
400V - 50HZ / 60HZ
HBG LEBUS 175m S/R Ø16

	m/min	0→5	0→22	0→42	0→60	0→115
440 m	Kg	10000	10000	4000	3000	1000
	Kw	35	35	35	35	35

	m/min	11 / 37 / 75
	Kw	4,5
	r.p.m.	0,3 0,6 0,9
INVERTER	Kw	2 x 5,5
	m/min	12 / 24
	Kw	4 x 3

- * Opcional / Optional / Opzionale
- ⬆ Elevación / Hoisting / Heben / Levage / Sollevamento
- ⬆ Distribución / Trolleying / Katzfahren / Distribution / Dtribuzione
- ⬆ Orientación / Slewing / Schwenken / Orientation / Rotazione
- ⬆ Traslacion / Travelling / Schienenfahren / Translation / Traslazione
- ⬆ Cable / Rope / Seil / Câble / Fune

		400 V 50 Hz
2000/14/CEE 2005/88/CEE	2006/95 /CEE	