


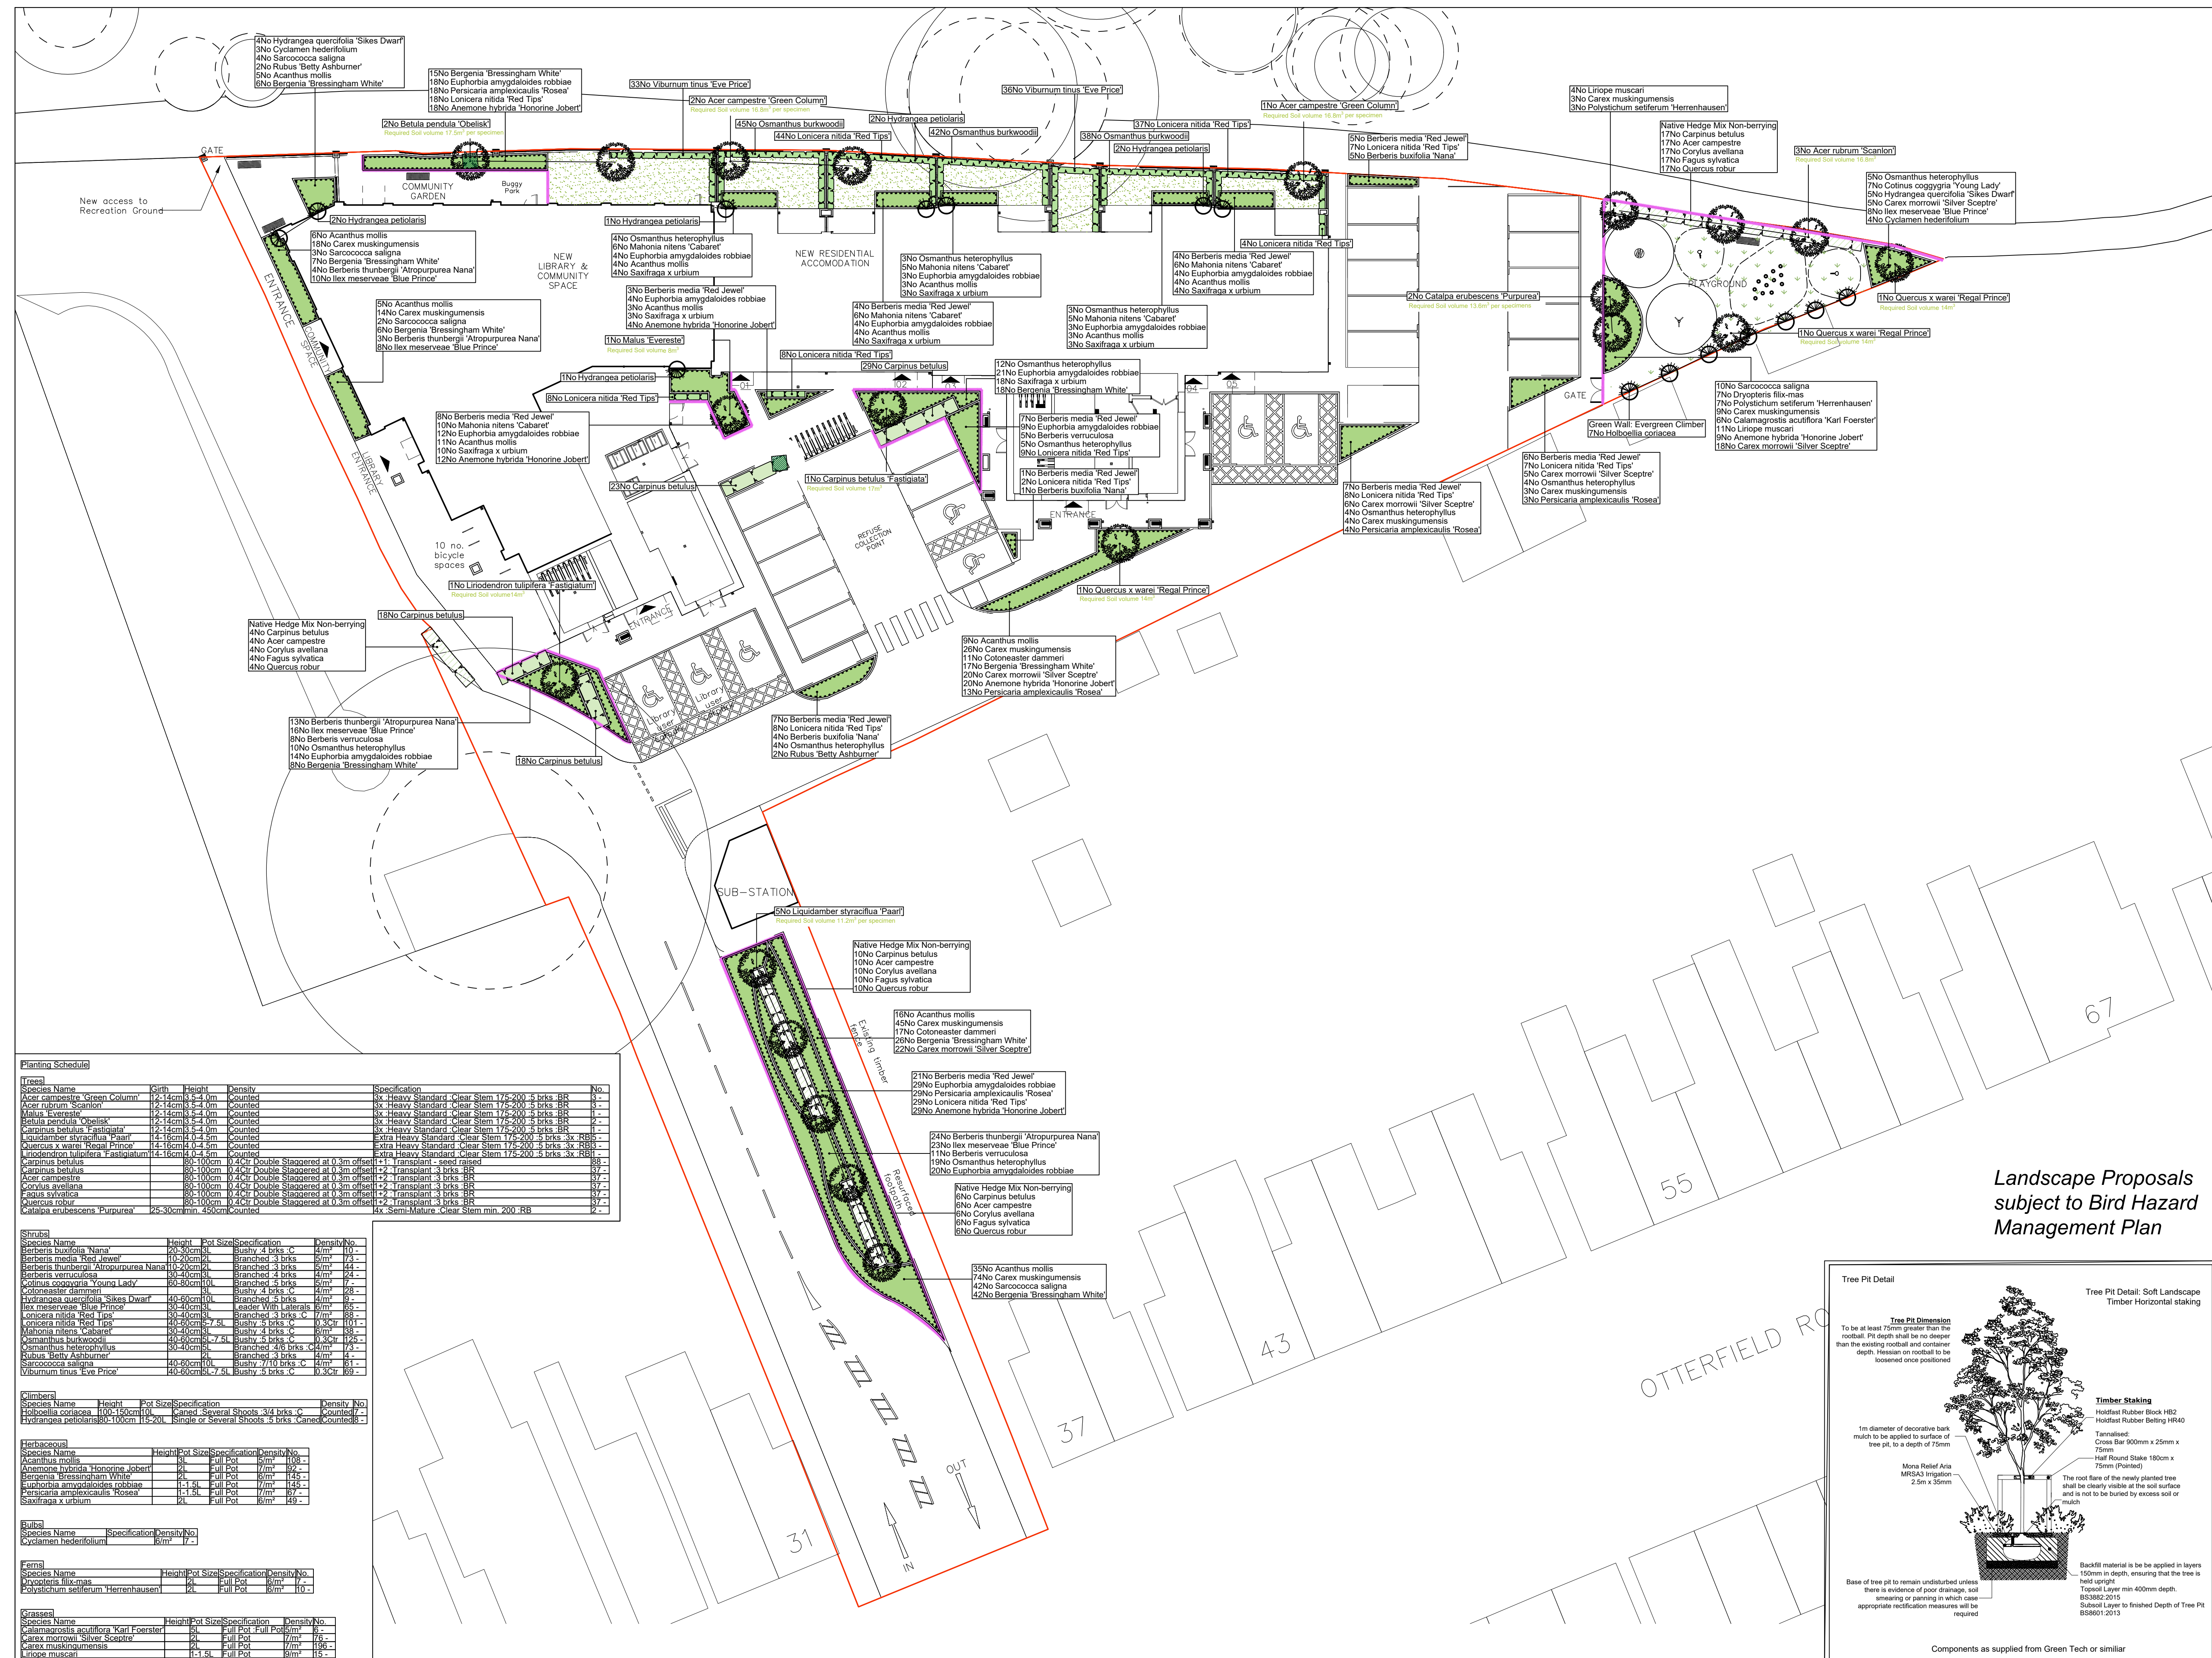

SPECIFICATION
All works generally, to comply with the written Soft Landscape Specification.


In case of quantity discrepancies, the quantities on the plan(s) take precedent over the quantities shown in the planting schedule.

NOTES:
DO NOT SCALE FROM DRAWING
NOT FOR CONSTRUCTION, FOR PLANNING PURPOSES ONLY

Legend

- Existing trees to be retained and protected during construction
- Proposed tree planting within soft landscape. See detail
- Proposed climbing plants to be trained up adjacent wall/fence with galvanised wires and hook set 250mm apart with support canes removed prior to planting
- Proposed evergreen single species hedge planting to be planted in a single row at 300mm centres
- Proposed *Carpinus* (hornbeam) hedge planting to be planted in a double staggered row 300mm apart and at 400mm centres in each row. To be maintained at 1m height
- Proposed mixed native hedge planting to be planted in a double staggered row 300mm apart and at 400mm centres in each row. To be maintained at 1m height and 1.8m height adjacent to site boundaries
- Proposed decorative mix shrub planting to be planted in groups of 3-5-7no. of each species, to receive 75mm bark mulch after planting operations
- Proposed grass areas to receive good quality meadowmat species rich turves, as supplied by Harrowden Turf or similar and laid in line with good horticultural practices
- Proposed grassland areas, to be seeded with EG22 Strong lawn grass seed mix as supplied by Emorsgate, sown at 25g/m²
- Proposed root barrier

Landscape Proposals
subject to Bird Hazard
Management Plan

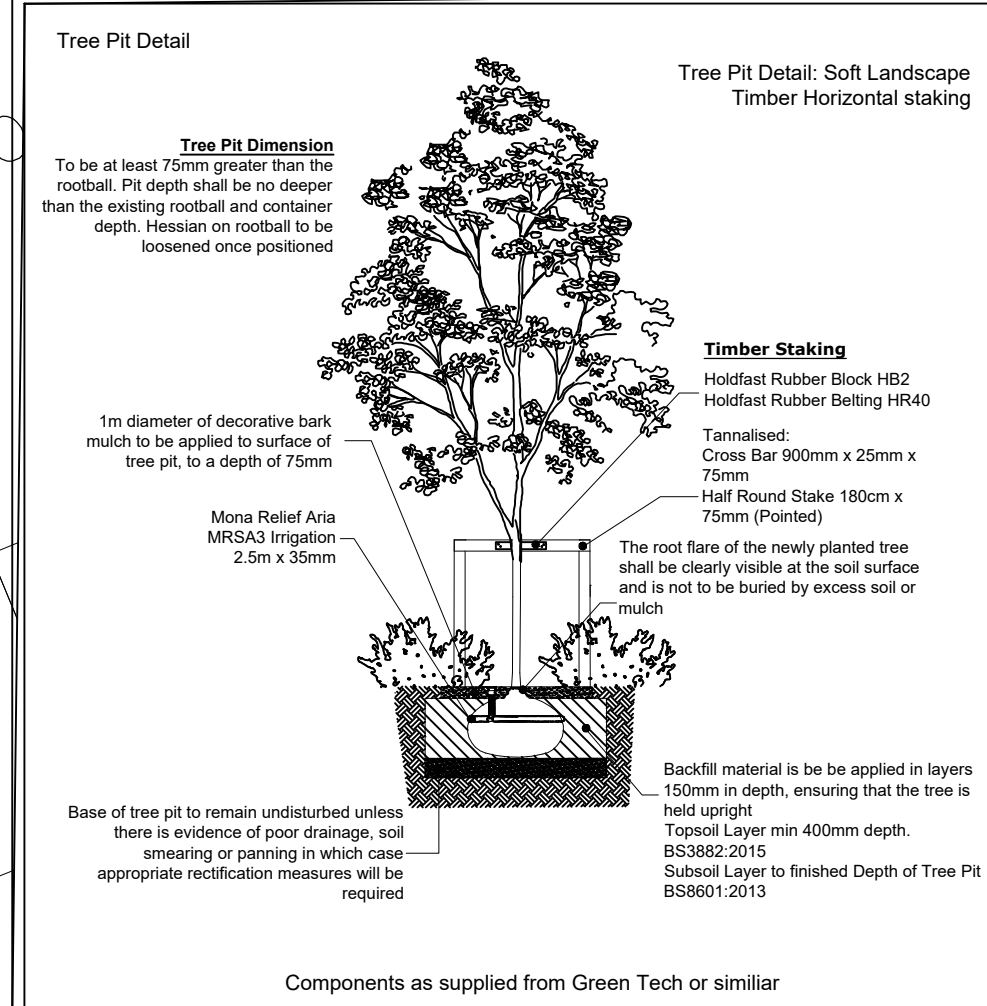

Rev Date Details Drawn

ACD ENVIRONMENTAL

HEAD OFFICE
Rodbourne Rail Business Centre, Grange Lane,
Malmesbury, SN16 0ES
Tel: 01666 825646

Unit 7, Godalming Business Centre, Woolsack Way,
Godalming, GU7 1HP
Tel: 01483 425714

Suite 6, Crescent House, Yonge Close,
Eastleigh, SO50 9SX
Tel: 02382 026300

email:
mail@acdenv.co.uk

bugler DEVELOPMENTS

scheme: Otterfield Road,
Yewley
client: Bugler Developments
drawing: Soft Landscape Proposals
date: October 2024
scale: 1:200@A1
drawing no: BUG24699-11
drawn: KL checked: JC

Copyright of ACD Environmental Ltd. All rights described in Chapter IV of the Copyright, Designs and Patents Act 1988 have been generally asserted. 2011. Copyright of this plan remains with ACD until all fees have been paid in full.