




BEFORE FRONT



BEFORE SIDE

AWNING OUT:

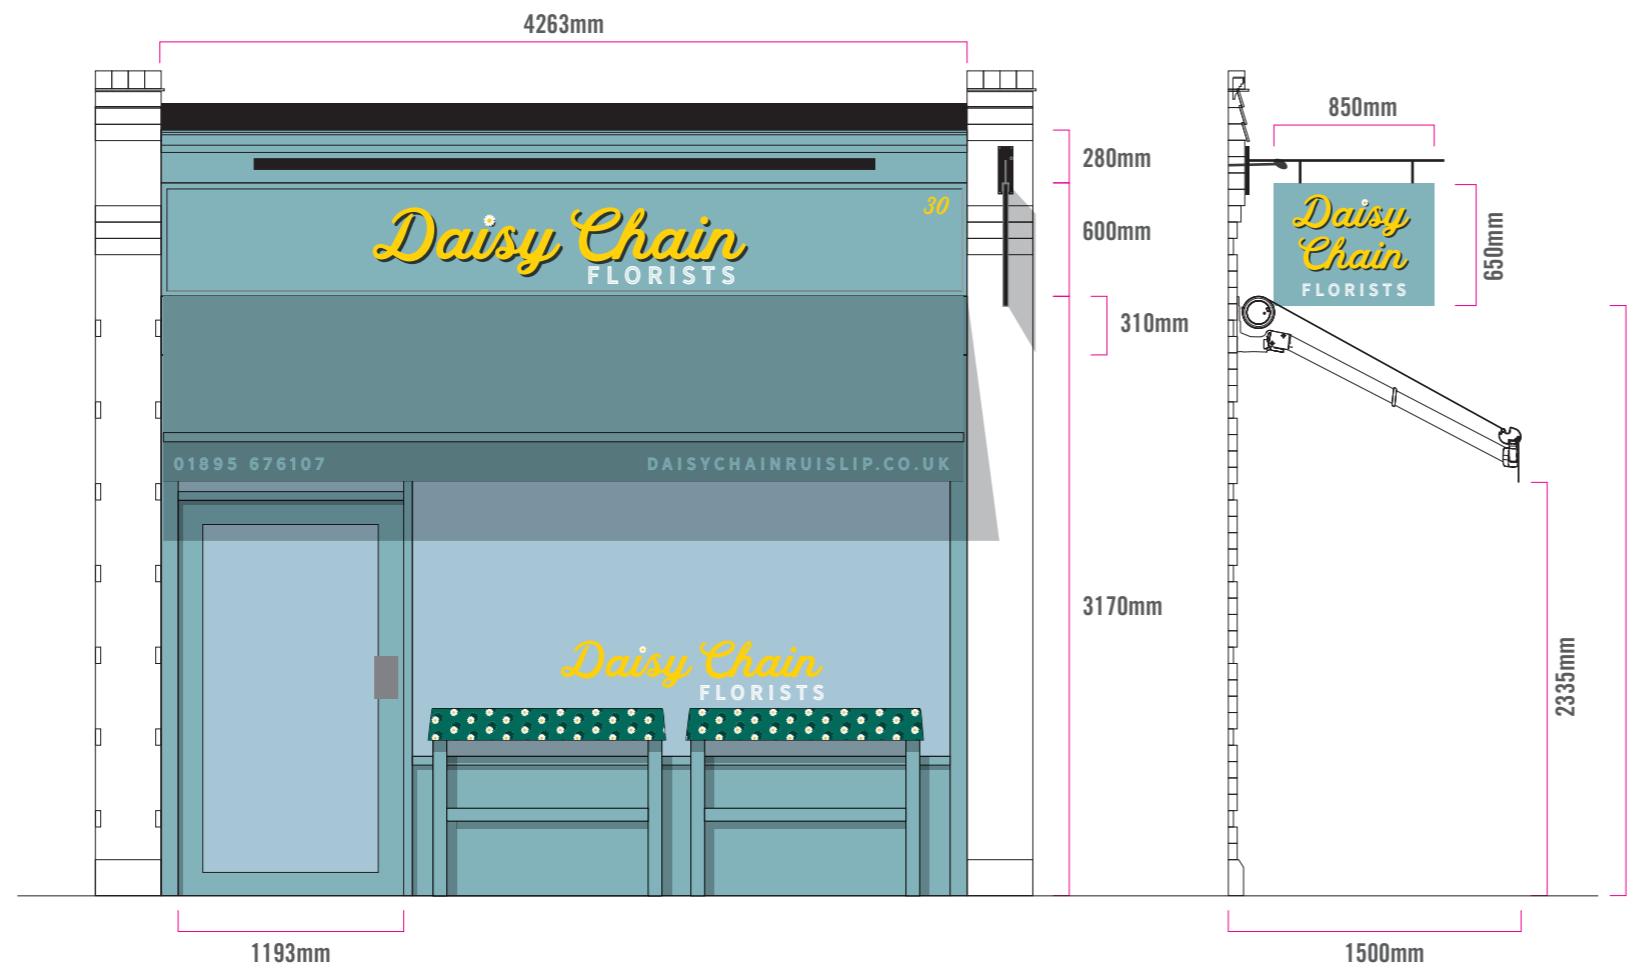

AWNING IN:



DAISY CHAIN

09/05/2022

DESIGNED by GOOD PEOPLE

hi@designedbygoodpeople.com 0207 193 0098

Contact: Lee Newham

Shop front, sign and tables painted to match RAL ref below (eggshell finish).

Vinyls to window.

New door handle in stainless steel.

Sign on aluminium panels new sign in aluminium with bullnose border (see example below) with signwritten with graphics as shown. Hide fixings.

New unlit hanging sign on right pilaster with swing restrictor for Daisychain shop. The British Legion one is to remain.

LED downlight in black, warm temperature, max 300cd/m².

Existing dutch awning removed.

New electronically operated cassette style awning with valence to match RAL6027.

COLOURS TO MATCH TO:




RAL 6027



RAL1021



BLACK

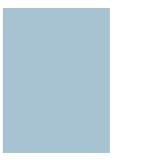

GLASS



WHITE

PLEASE NOTE:
CONTRACTORS SHOULD TAKE THEIR OWN MEASUREMENTS AND
ADAPT ARTWORK WITHOUT STRETCHING OR ALTERING THE
TYPE.

SCALE: 1:40

0 1m

