



WOOD LANE
(30 MPH)

ELEVATION A
↓

ASPHALT
FOOTPATH

EXISTING INSPECTION CHAMBER
EXISTING INSPECTION CHAMBER

EXISTING SIGN POST

EXISTING 8.0m HIGH LAMP POST

EXISTING INSPECTION CHAMBER

EXISTING CABINET

EXISTING BIN

GRASS
VERGE

GRASS
VERGE

GROUND LEVEL ±0.00m
(+50.00m AMSL)

BUSHES

EXISTING TREE
+9.00m AGL
+59.00m AMSL

EXISTING TREE
+4.00m AGL
+54.00m AMSL

EXISTING TREE
+4.00m AGL
+54.00m AMSL

BUSHES

EXISTING TREE
+8.00m AGL
+58.00m AMSL

EXISTING SHED
+2.50m AGL
+52.50m AMSL


PRIVATE
GARDEN

PRIVATE
GARDEN

EXISTING 1.8m HIGH WOODEN FENCE

EXISTING TREE
+6.00m AGL
+56.00m AMSL

EXISTING SITE PLAN

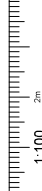

NOTES:
1. ALL DIMENSIONS IN MM UNLESS OTHERWISE NOTED.

REV	Issued for Planning	MODIFICATION	BY	CH	DATE
A					28.10.21

CK Hutchison
Networks (UK)
Limited
Great Briggams Mead,
Vestern Road, Reading,
Berkshire, England,
RG1 8DJ

Design Consultant & Principal Contractor:



Great British Communications
Limited
Lepington House, Box 3 Forward Post,
Ten Howe Lane, Wotton, Oxley,
Leicestershire, LE19 1JF
www.gbcnetworks.co.uk

Site Name:

WOOD LANE

UK Cell ID:

HGN19666

Address:

WOOD LANE
HILLINGDON
RUISLIP
GREATER LONDON
HA4 6EY

Title:

100 EXISTING SITE PLAN

Project:

UNILATERAL SW

Purpose of Issue:

PLANNING

MSL Site ID

Drawing No:

HGN19666_PLANNING_REV_A

Issue:

A